


SECTION A-A
1:25

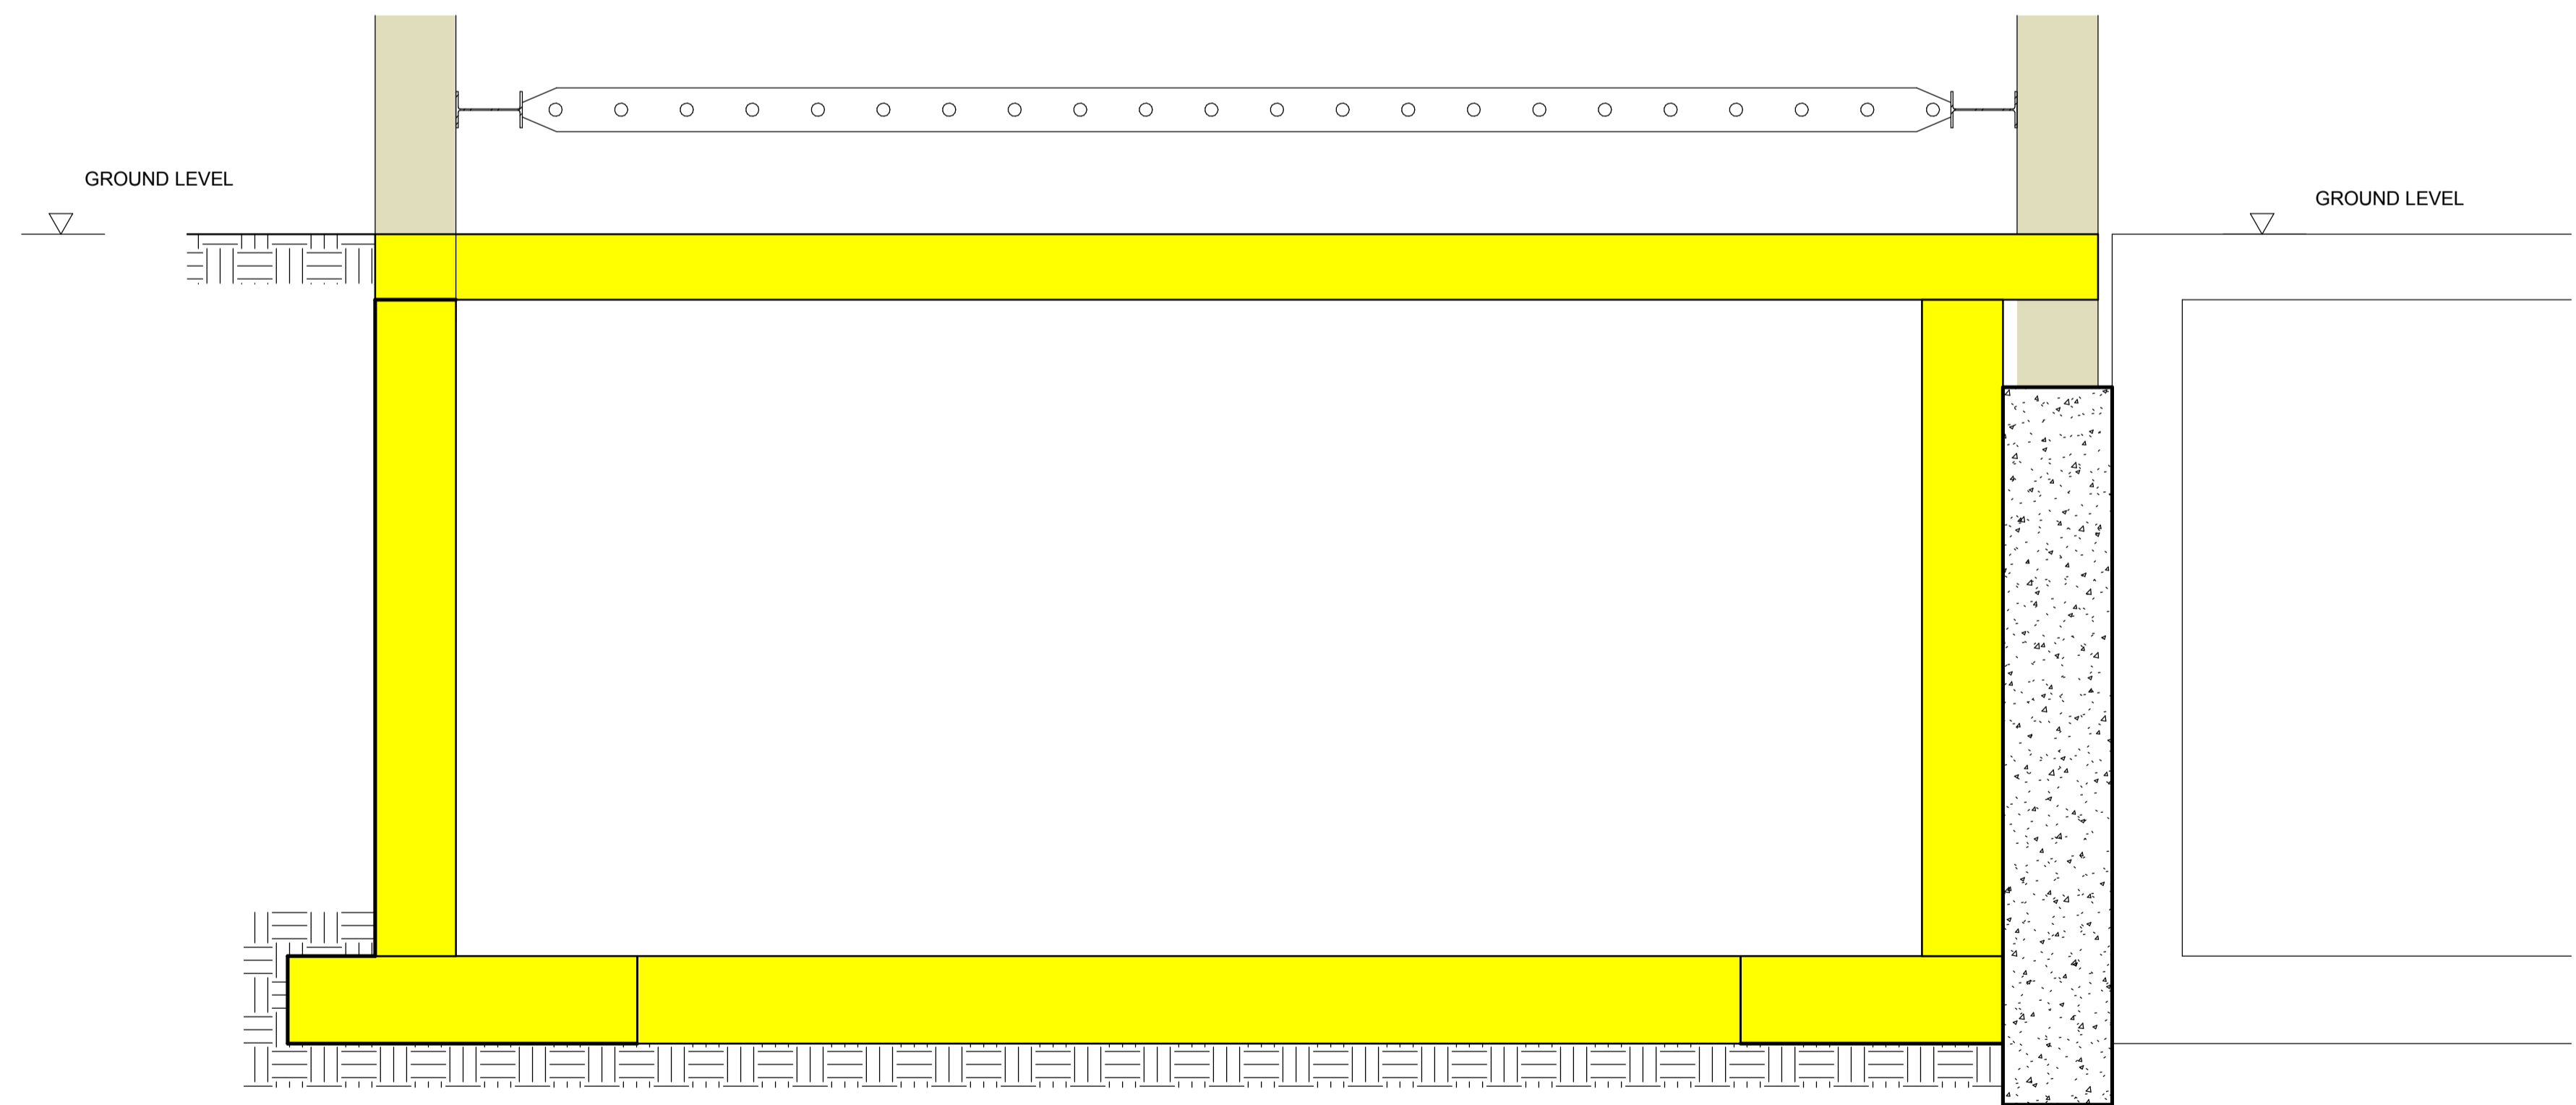

SECTION B-B
1:25

STAGE 8:
ON COMPLETION OF THE BASE SLAB, SHUTTER, REINFORCE AND CAST GROUND FLOOR SLAB. ALLOW TO CURE UNTIL CONCRETE HAS REACHED A MINIMUM COMPRESSIVE STRENGTH OF 20N/mm² BEFORE STRIKING SHUTTERING AND REMOVING LATERAL PROPS

No.	By	Description	Date
CLIENT			
Julia and Brendan O'Toole			
ARCHITECT			
QUANTITY SURVEYOR			
M+E ENGINEER			
27 John's Mews WC1N 2NS			
Basement construction sequence 8			
ROSS & PARTNERS			
CONSULTING CIVIL & STRUCTURAL ENGINEERS			
1 BASTWICK STREET tel : (020)~7553-6050			
CLERKENWELL fax : (020)~7253-6720			
LONDON EC1V 3NU email : mail@ross-partners.co.uk			
DRN:	Author	CHKD: Checker	DATE: 04/19/18
STATUS:	Approver		SCALE: 1 : 25 @ A1
Project No.	11751/TW/	DRG. No.	08