



CONSENTED PARK ELEVATION (ref: 2015 / 2775 / P)



PROPOSED PARK ELEVATION

|    |             |
|----|-------------|
| 5F | FFL +57.350 |
| 4F | FFL +54.350 |
| 3F | FFL +51.350 |
| 2F | FFL +48.350 |
| 1F | FFL +45.350 |
| GF | FFL +42.350 |

**PLANNING**

THIS DRAWING IS NOT TO BE SCALED. ONLY FIGURED DIMENSIONS ARE TO BE FOLLOWED (UNLESS THE DRAWING IS PART OF A PLANNING APPLICATION). CONTRACTORS ARE TO CHECK ALL DIMENSIONS BEFORE WORK COMMENCES, AND REFER ANY APPARENT DISCREPANCY TO THE ARCHITECT.

THIS DRAWING IS THE SOLE PROPERTY OF M.R PARTNERSHIP LIMITED, AND MAY NOT BE COPIED OR REPRODUCED IN ANY MANNER WHATSOEVER WITHOUT THE OWNERS WRITTEN CONSENT. (c) COPYRIGHT.

PROJECT **254 Kilburn High Road  
London NW6 2BS**

DRAWING **Proposed  
Park Elevation**





41 Foley Street, London W1W 7TS Tel: (020) 7631 5405 Email: info@mrpartnership.co.uk Web: www.mrpartnership.co.uk

|                  |                 |           |
|------------------|-----------------|-----------|
| DATE: 23/11/2016 | SCALE: 1:200@A3 | DRAWN: DT |
|------------------|-----------------|-----------|

|                  |          |
|------------------|----------|
| DWG No: 3144_009 | REV. No: |
|------------------|----------|

FILE: 3144\_009\_Park Elevation.dwg



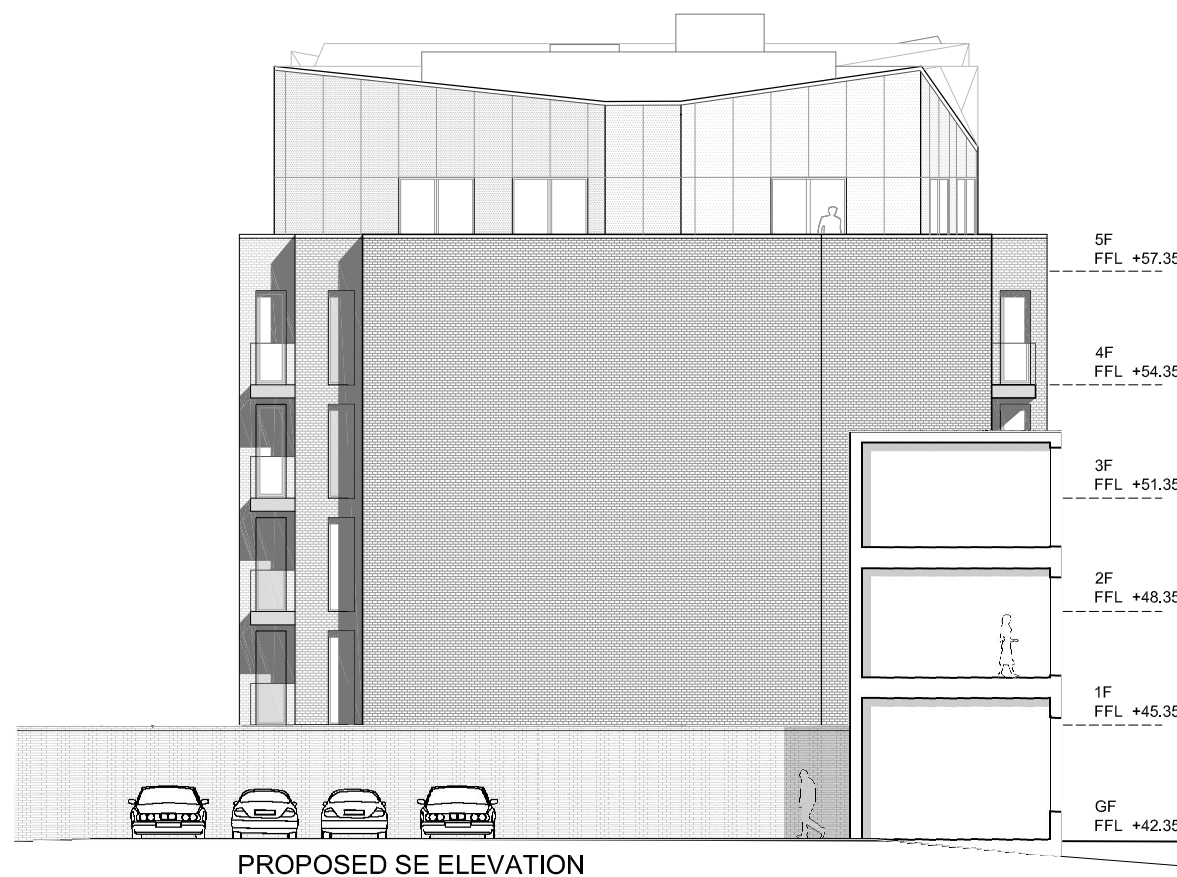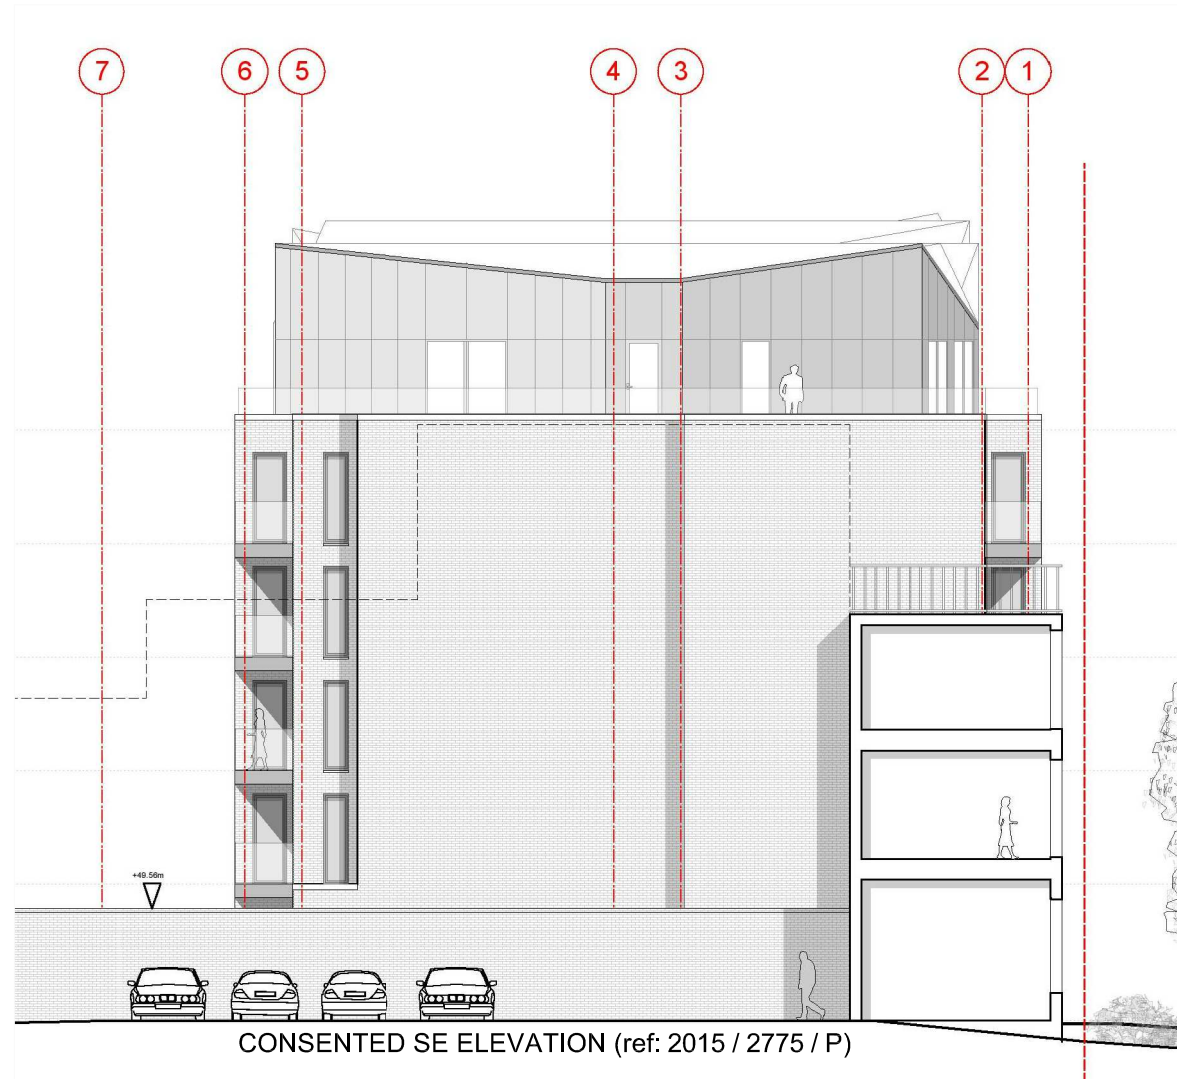

## PLANNING

THIS DRAWING IS NOT TO BE SCALED. ONLY FIGURED DIMENSIONS ARE TO BE FOLLOWED (UNLESS THE DRAWING IS PART OF A PLANNING APPLICATION). CONTRACTORS ARE TO CHECK ALL DIMENSIONS BEFORE WORK COMMENCES, AND REFER ANY APPARENT DISCREPANCY TO THE ARCHITECT.

THIS DRAWING IS THE SOLE PROPERTY OF M.R PARTNERSHIP LIMITED, AND MAY NOT BE COPIED OR REPRODUCED IN ANY MANNER WHATSOEVER WITHOUT THE OWNERS WRITTEN CONSENT. (c) COPYRIGHT.

PROJECT 254 Kilburn High Road  
London NW6 2BS

DRAWING Proposed  
SE Elevation

**MRP**  
MR PARTNERSHIP LTD

41 Foley Street, London W1W 7TS Tel: (020) 7631 5405 Email:  
info@mrpartnership.co.uk Web: www.mrpartnership.co.uk


|                  |                 |           |
|------------------|-----------------|-----------|
| DATE: 23/11/2016 | SCALE: 1:200@A3 | DRAWN: DT |
|------------------|-----------------|-----------|

|                  |          |
|------------------|----------|
| DWG No: 3144_010 | REV. No: |
|------------------|----------|

FILE: 3144\_010\_SE Elevation.dwg



CONSENTED NW ELEVATION (ref: 2015 / 2775 / P)

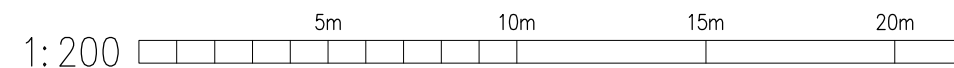

PROPOSED NW ELEVATION

## PLANNING

THIS DRAWING IS NOT TO BE SCALED. ONLY FIGURED DIMENSIONS ARE TO BE FOLLOWED (UNLESS THE DRAWING IS PART OF A PLANNING APPLICATION). CONTRACTORS ARE TO CHECK ALL DIMENSIONS BEFORE WORK COMMENCES, AND REFER ANY APPARENT DISCREPANCY TO THE ARCHITECT.  
THIS DRAWING IS THE SOLE PROPERTY OF M.R PARTNERSHIP LIMITED, AND MAY NOT BE COPIED OR REPRODUCED IN ANY MANNER WHATSOEVER WITHOUT THE OWNERS WRITTEN CONSENT. (c) COPYRIGHT.

PROJECT 254 Kilburn High Road  
London NW6 2BS

DRAWING Proposed  
NW Elevation

**MRP**  
M R PARTNERSHIP LTD

41 Foley Street, London W1W 7TS Tel: (020) 7631 5405 Email:  
info@mrpartnership.co.uk Web: www.mrpartnership.co.uk

|                  |                 |           |
|------------------|-----------------|-----------|
| DATE: 23/11/2016 | SCALE: 1:200@A3 | DRAWN: DT |
|------------------|-----------------|-----------|

|                  |          |
|------------------|----------|
| DWG No: 3144_011 | REV. No: |
|------------------|----------|

FILE: 3144\_011\_NW Elevation.dwg