



MMA CONSENTED CROSS SECTION (ref: 2017 / 4669 / P)

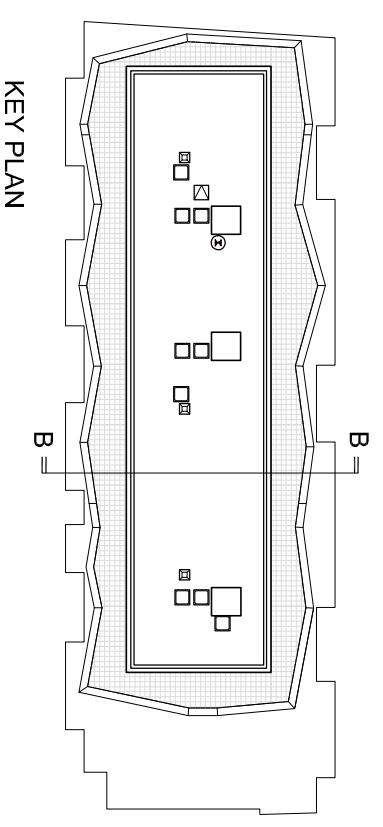

KEY PLAN

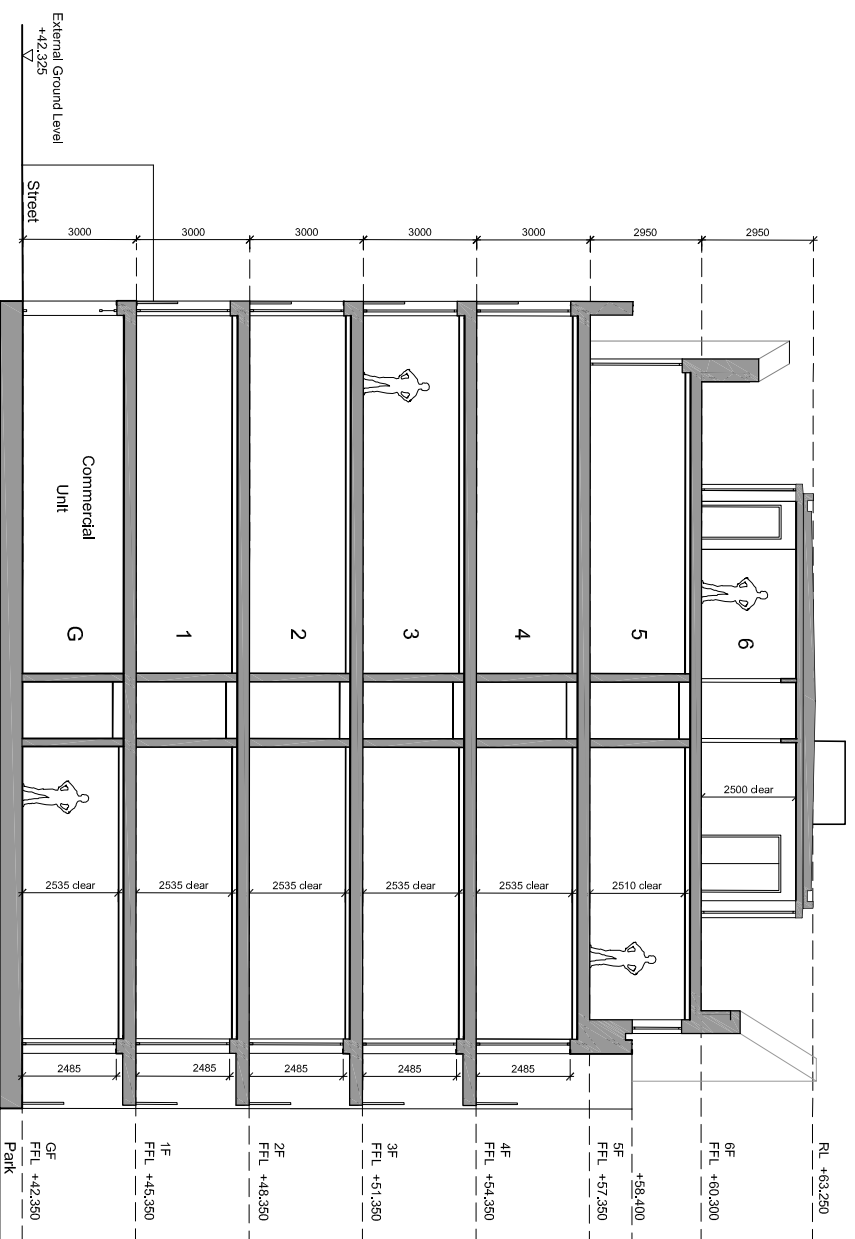

PROPOSED CROSS SECTION B-B

PLANNING

THIS DRAWING IS NOT TO BE SCALED. ONLY FIGURED DIMENSIONS ARE TO BE FOLLOWED UNLESS THE DRAWING IS PART OF A PLANNING APPLICATION. CONTRACTORS ARE TO CHECK ALL DIMENSIONS BEFORE WORK COMMENCES AND REFER ANY APPARENT DISCREPANCY TO THE ARCHITECT.
THIS DRAWING IS THE SOLE PROPERTY OF M/R PARTNERSHIP LIMITED AND MAY NOT BE COPIED OR REPRODUCED IN ANY MANNER WHATSOEVER WITHOUT THE OWNERS WRITTEN CONSENT.
(c) COPYRIGHT.

PROJECT 254 Kilburn High Road

DRAWING Proposed Section BB

M/R P
M/R PARTNERSHIP LTD

41 Foley Street, London W1W 7TS Tel: (020) 7631 5405 Email: info@mpartnership.co.uk Web: www.mpartnership.co.uk

DATE: 23/11/2016 SCALE: 1:200@A3 DRAWN: DA

DWG No: 3144_015 REV. No:

FILE: 3144_015_016 SECTIONS LONG-TRANSV.Axd