



This drawing is the property of Claridge Architects Ltd. Copyright is reserved & this drawing is issued on the condition that it is not copied, reproduced, retained or disclosed to any unauthorised person, either wholly or in part, without our consent. Do not scale from this drawing, check all dimensions on site.

REV	DATE	NOTES
-	-	-
-	-	-
-	-	-
-	-	-
-	-	-
-	-	-
-	-	-
-	-	-
-	-	-
-	-	-

CLARIDGE ARCHITECTS, UNIT 11, THE TAY BUILDING, 2A WRENTHAM AVE, LONDON, NW10 3HA
T +44 (0)20 8969 9223 F +44 (0)20 8969 9224

FOR **Naran Patel**

CLARIDGEARCHITECTS

PROJECT **r/o 10 LADY SOMERSET ROAD**

TITLE **PROPOSED GROUND FLOOR PLAN**

STATUS **Information**

DATE	SCALE	PROJECT NO.	DRAWING NO.	REVISION
10.09	1:100 @ A3	09069	GA.00	-

0m 1.25m 2.5m 5m



no 12 Lady Somerset Road

no 10 Lady Somerset Road

no 2 Oakford Road

no 4 Oakford Road

OAKFORD ROAD

DASHED LINES DENOTES TREE IMPACT ZONE

This drawing is the property of Claridge Architects Ltd. Copyright is reserved & this drawing is issued on the condition that it is not copied, reproduced, retained or disclosed to any unauthorised person, either wholly or in part, without our consent. Do not scale from this drawing, check all dimensions on site.

REV	DATE	NOTES
-	-	-
-	-	-
-	-	-
-	-	-
-	-	-
-	-	-
-	-	-
-	-	-
-	-	-

CLARIDGE ARCHITECTS, UNIT 11, THE TAY BUILDING, 2A WRENTHAM AVE, LONDON, NW10 3HA
 T +44 (0)20 8969 9223 F +44 (0)20 8969 9224

FOR Naran Patel
CLARIDGEARCHITECTS

PROJECT	r/o 10 LADY SOMERSET ROAD			
TITLE	PROPOSED LOWER GROUND FLOOR PLAN			
STATUS	Information			
DATE	SCALE	PROJECT NO.	DRAWING NO.	REVISION
10.09	1:100 @ A3	09069	GA.01	-




DASHED LINE
DENOTES CHERRY
TREE TO BE
REMOVED

DASHED LINES
DENOTES TREE
IMPACT ZONE

Material Notes

- 1_ Brown roof
- 2_ Brick coping
- 3_ Single ply membrane
- 4_ Rooflight

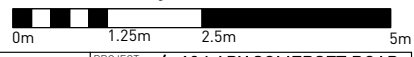


This drawing is the property of Claridge Architects Ltd. Copyright is reserved & this drawing is issued on the condition that it is not copied, reproduced, retained or disclosed to any unauthorised person, either wholly or in part, without our consent. Do not scale from this drawing, check all dimensions on site.

REV	DATE	NOTES
-	-	-
-	-	-
-	-	-
-	-	-
-	-	-
-	-	-
-	-	-
-	-	-
-	-	-
-	-	-

CLARIDGE ARCHITECTS, UNIT 11, THE TAY BUILDING, 2A WRENTHAM AVE, LONDON, NW10 3HA
T +44 (0)20 8969 9223 F +44 (0)20 8969 9224

FOR Naran Patel
CLARIDGEARCHITECTS


PROJECT	r/o 10 LADY SOMERSET ROAD			
TITLE	PROPOSED ROOF PLAN			
STATUS	Information			
DATE	SCALE	PROJECT NO.	DRAWING NO.	REVISION
10.09	1:100 @ A3	09069	GA.02	-

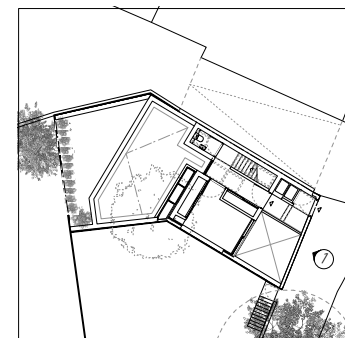

1 Proposed West Elevation
GE.00 1:100 @ A3

Material Notes

- 1_ Brick
- 2_ Brick soldier course
- 3_ Timber Gate

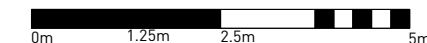

REV	DATE	NOTES
-	-	-
-	-	-
-	-	-
-	-	-
-	-	-
-	-	-
-	-	-
-	-	-



This drawing is the property of Claridge Architects Ltd. Copyright is reserved & this drawing is issued on the condition that it is not copied, reproduced, retained or disclosed to any unauthorised person, either wholly or in part, without our consent. Do not scale from this drawing, check all dimensions on site.

CLARIDGE ARCHITECTS, UNIT 11, THE TAY BUILDING, 2A WRENTHAM AVE, LONDON, NW10 3HA
T +44 (0)20 8969 9223 F +44 (0)20 8969 9224

FOR Naran Patel

CLARIDGEARCHITECTS

PROJECT	r/o 10 LADY SOMERSET ROAD			
TITLE	PROPOSED WEST ELEVATION			
STATUS	Information			
DATE	SCALE	PROJECT NO.	DRAWING NO.	REVISION
10.09	1:100 @ A3	09069	GE.00	-

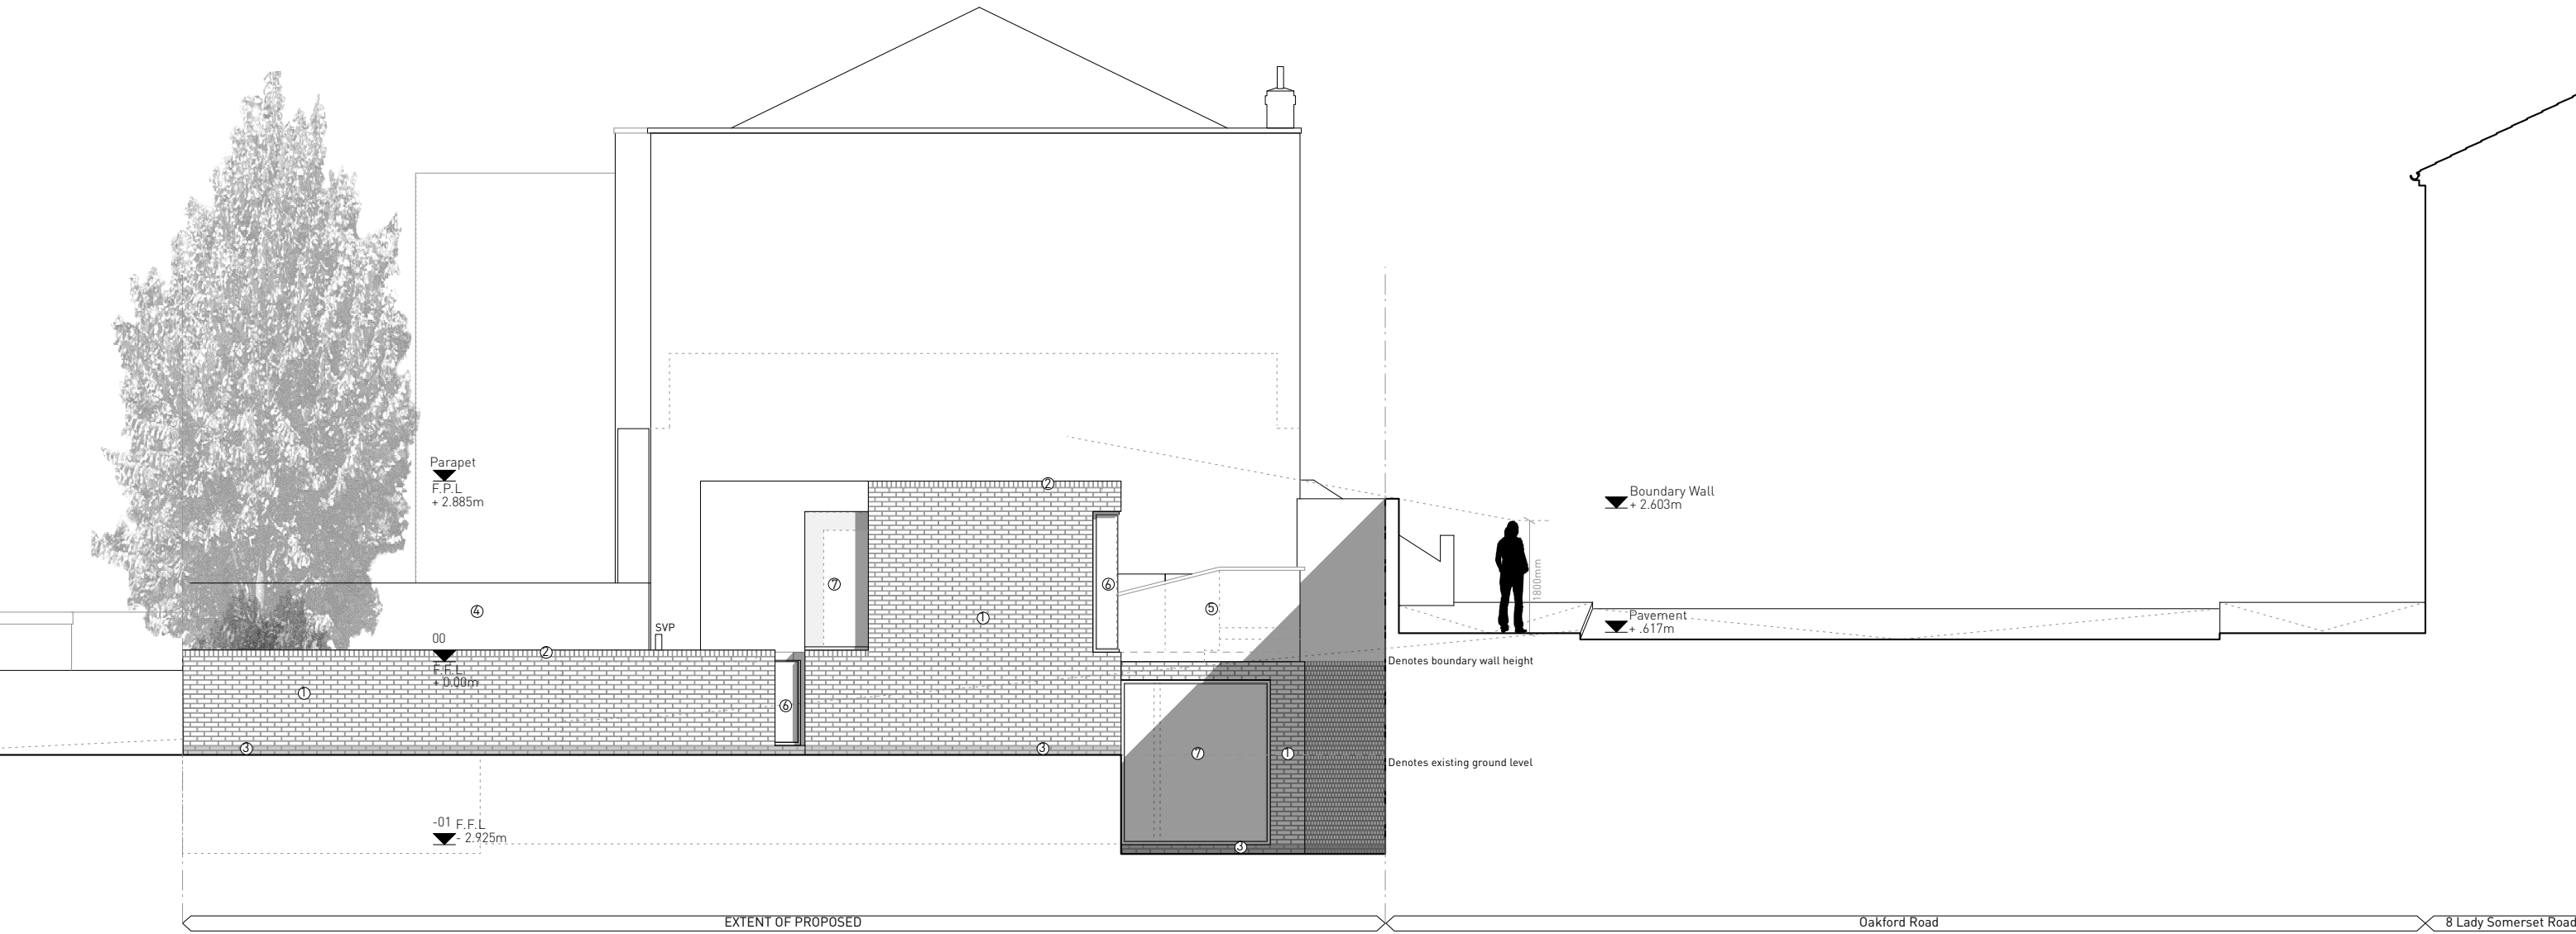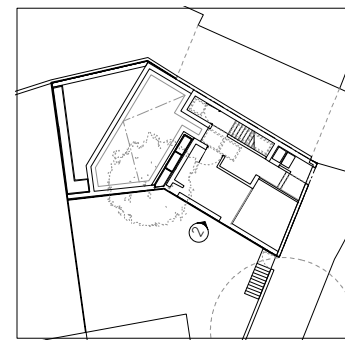

2 Proposed North Elevation
GE.01 1:100 @ A3



- Material Notes
- 1_ Brick
 - 2_ Brick soldier course
 - 3_ Engineering brick
 - 4_ Existing timber fence restored
 - 5_ Glazed balustrade
 - 6_ Timber glazing unit
 - 7_ Opaque glazing

REV	DATE	NOTES
-	-	-
-	-	-
-	-	-
-	-	-
-	-	-
-	-	-
-	-	-
-	-	-

CLARIDGE ARCHITECTS, UNIT 11, THE TAY BUILDING, 2A WRENTHAM AVE,
LONDON, NW10 3HA
T +44 (0)20 8969 9223 F +44 (0)20 8969 9224

FOR **Naran Patel**
CLARIDGEARCHITECTS


PROJECT	r/o 10 LADY SOMERSET ROAD			
TITLE	PROPOSED NORTH ELEVATION			
STATUS	Information			
DATE	SCALE	PROJECT NO.	DRAWING NO.	REVISION
10.09	1:100 @ A3	09069	GE.01	-

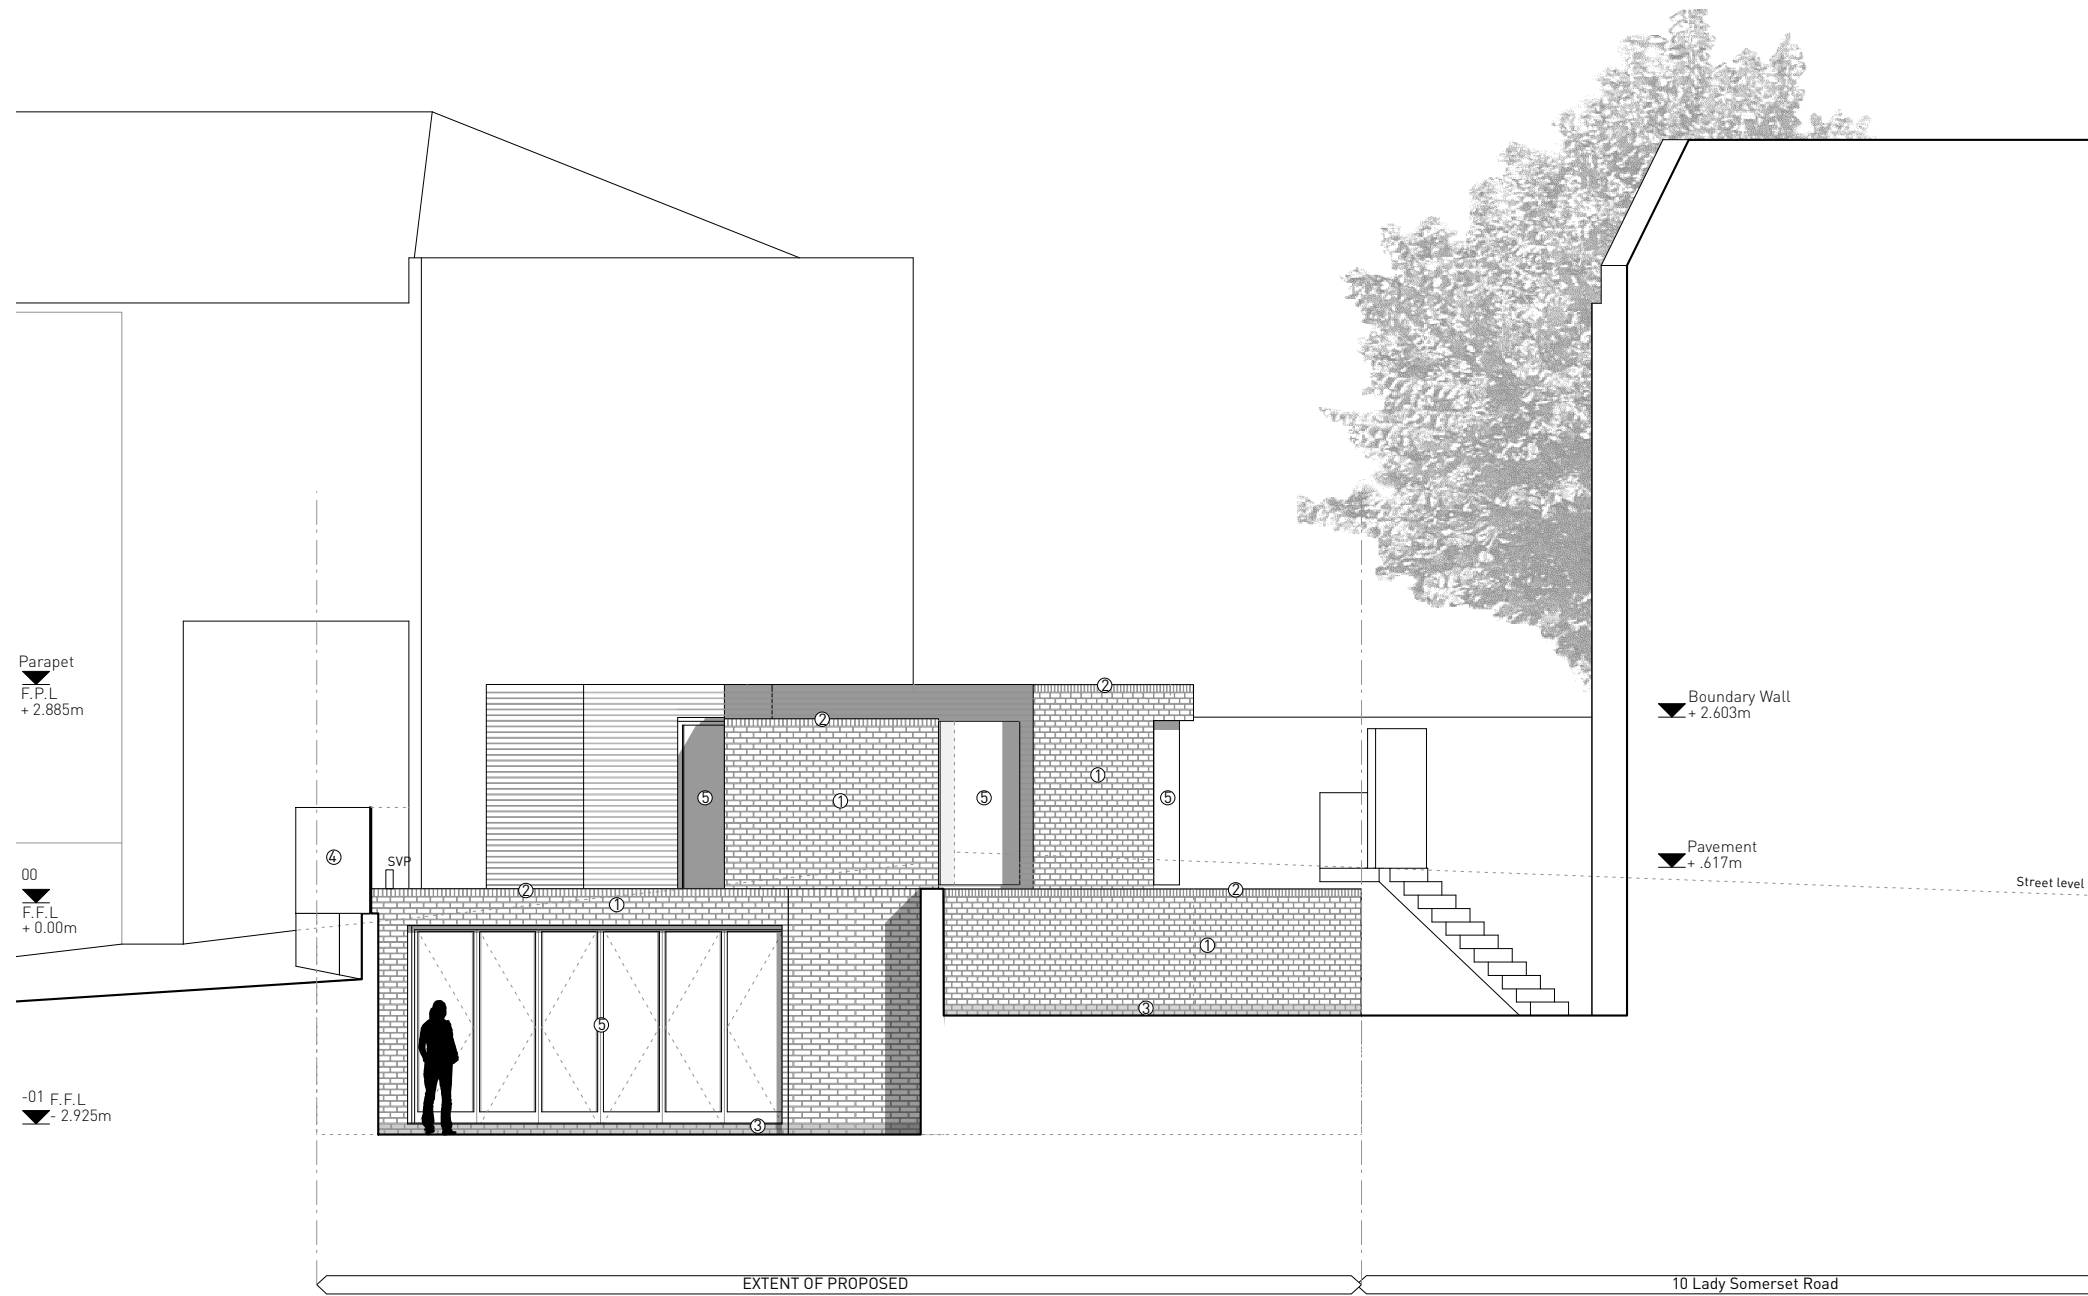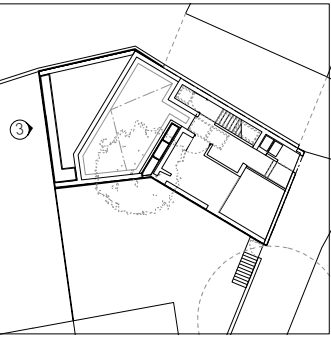

3 Proposed East Elevation
GE.02 1:100 @ A3

Material Notes

- 1_ Brick
- 2_ Brick soldier course
- 3_ Engineering brick
- 4_ Existing timber fence restored
- 5_ Timber glazing unit

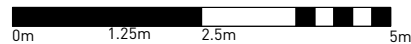

This drawing is the property of Claridge Architects Ltd. Copyright is reserved & this drawing is issued on the condition that it is not copied, reproduced, retained or disclosed to any unauthorised person, either wholly or in part, without our consent. Do not scale from this drawing, check all dimensions on site.

REV	DATE	NOTES
-	-	-
-	-	-
-	-	-
-	-	-
-	-	-
-	-	-
-	-	-
-	-	-
-	-	-


CLARIDGE ARCHITECTS, UNIT 11, THE TAY BUILDING, 2A WRENTHAM AVE,
LONDON, NW10 3HA
T +44 (0)20 8969 9223 F +44 (0)20 8969 9224

FOR Naran Patel

CLARIDGEARCHITECTS


PROJECT	r/o 10 LADY SOMERSET ROAD			
TITLE	PROPOSED EAST ELEVATION			
STATUS	Information			

DATE	SCALE	PROJECT NO.	DRAWING NO.	REVISION
10.09	1:100 @ A3	09069	GE.02	-

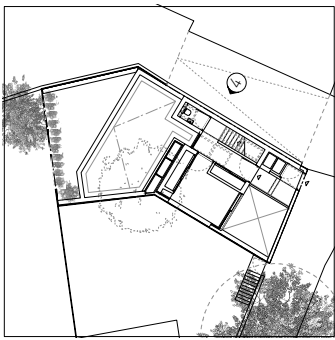

4 Proposed South Elevation
 GE.03 1:100 @ A3

Material Notes
 1_ Existing timber fence restored

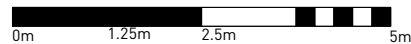

This drawing is the property of Claridge Architects Ltd. Copyright is reserved & this drawing is issued on the condition that it is not copied, reproduced, retained or disclosed to any unauthorised person, either wholly or in part, without our consent. Do not scale from this drawing, check all dimensions on site.

REV	DATE	NOTES
-	-	-
-	-	-
-	-	-
-	-	-
-	-	-
-	-	-
-	-	-



CLARIDGE ARCHITECTS, UNIT 11, THE TAY BUILDING, 2A WRENTHAM AVE, LONDON, NW10 3HA
 T +44 (0)20 8969 9223 F +44 (0)20 8969 9224

FOR Naran Patel


CLARIDGEARCHITECTS

PROJECT	r/o 10 LADY SOMERSET ROAD			
TITLE	PROPOSED SOUTH ELEVATION			
STATUS	Information			

DATE	SCALE	PROJECT NO.	DRAWING NO.	REVISION
10.09	1:100 @ A3	09069	GE.03	-

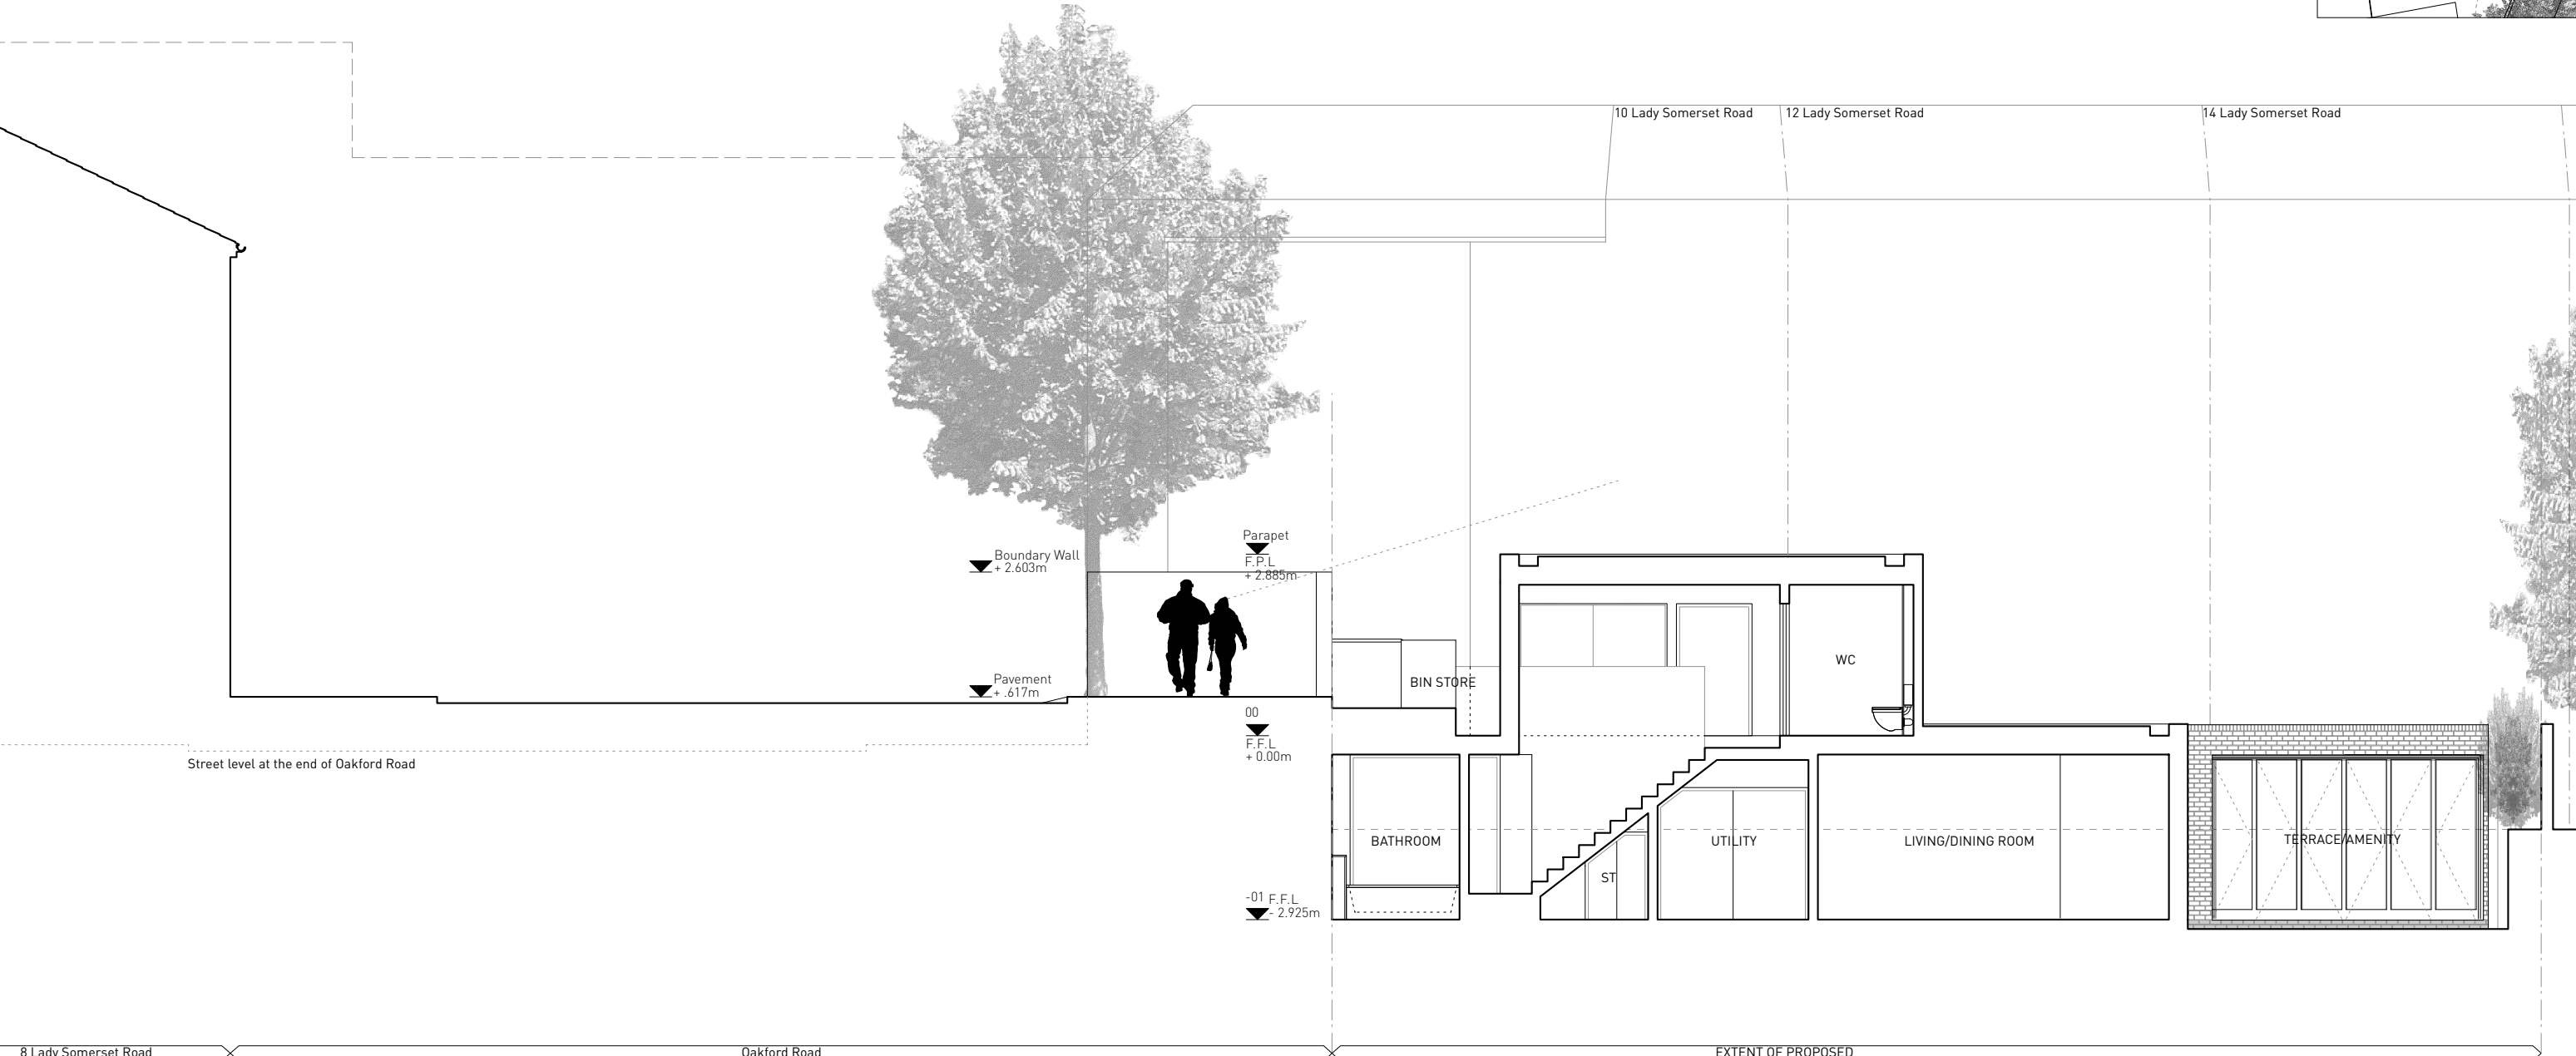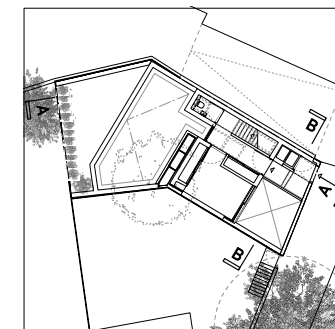

1 Proposed Section A_A
GS.00 1:100 @ A3

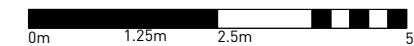



REV	DATE	NOTES
-	-	-
-	-	-
-	-	-
-	-	-
-	-	-
-	-	-
-	-	-
-	-	-
-	-	-

This drawing is the property of Claridge Architects Ltd. Copyright is reserved & this drawing is issued on the condition that it is not copied, reproduced, retained or disclosed to any unauthorised person, either wholly or in part, without our consent. Do not scale from this drawing, check all dimensions on site.

CLARIDGE ARCHITECTS, UNIT 11, THE TAY BUILDING, 2A WRENTHAM AVE, LONDON, NW10 3HA
T +44 (0)20 8969 9223 F +44 (0)20 8969 9224


FOR **Naran Patel**
CLARIDGEARCHITECTS

PROJECT	r/o 10 LADY SOMERSET ROAD			
TITLE	PROPOSED SECTION A_A			
STATUS	Information			
DATE	SCALE	PROJECT NO.	DRAWING NO.	REVISION
10.09	1:100 @ A3	09069	GS.00	-

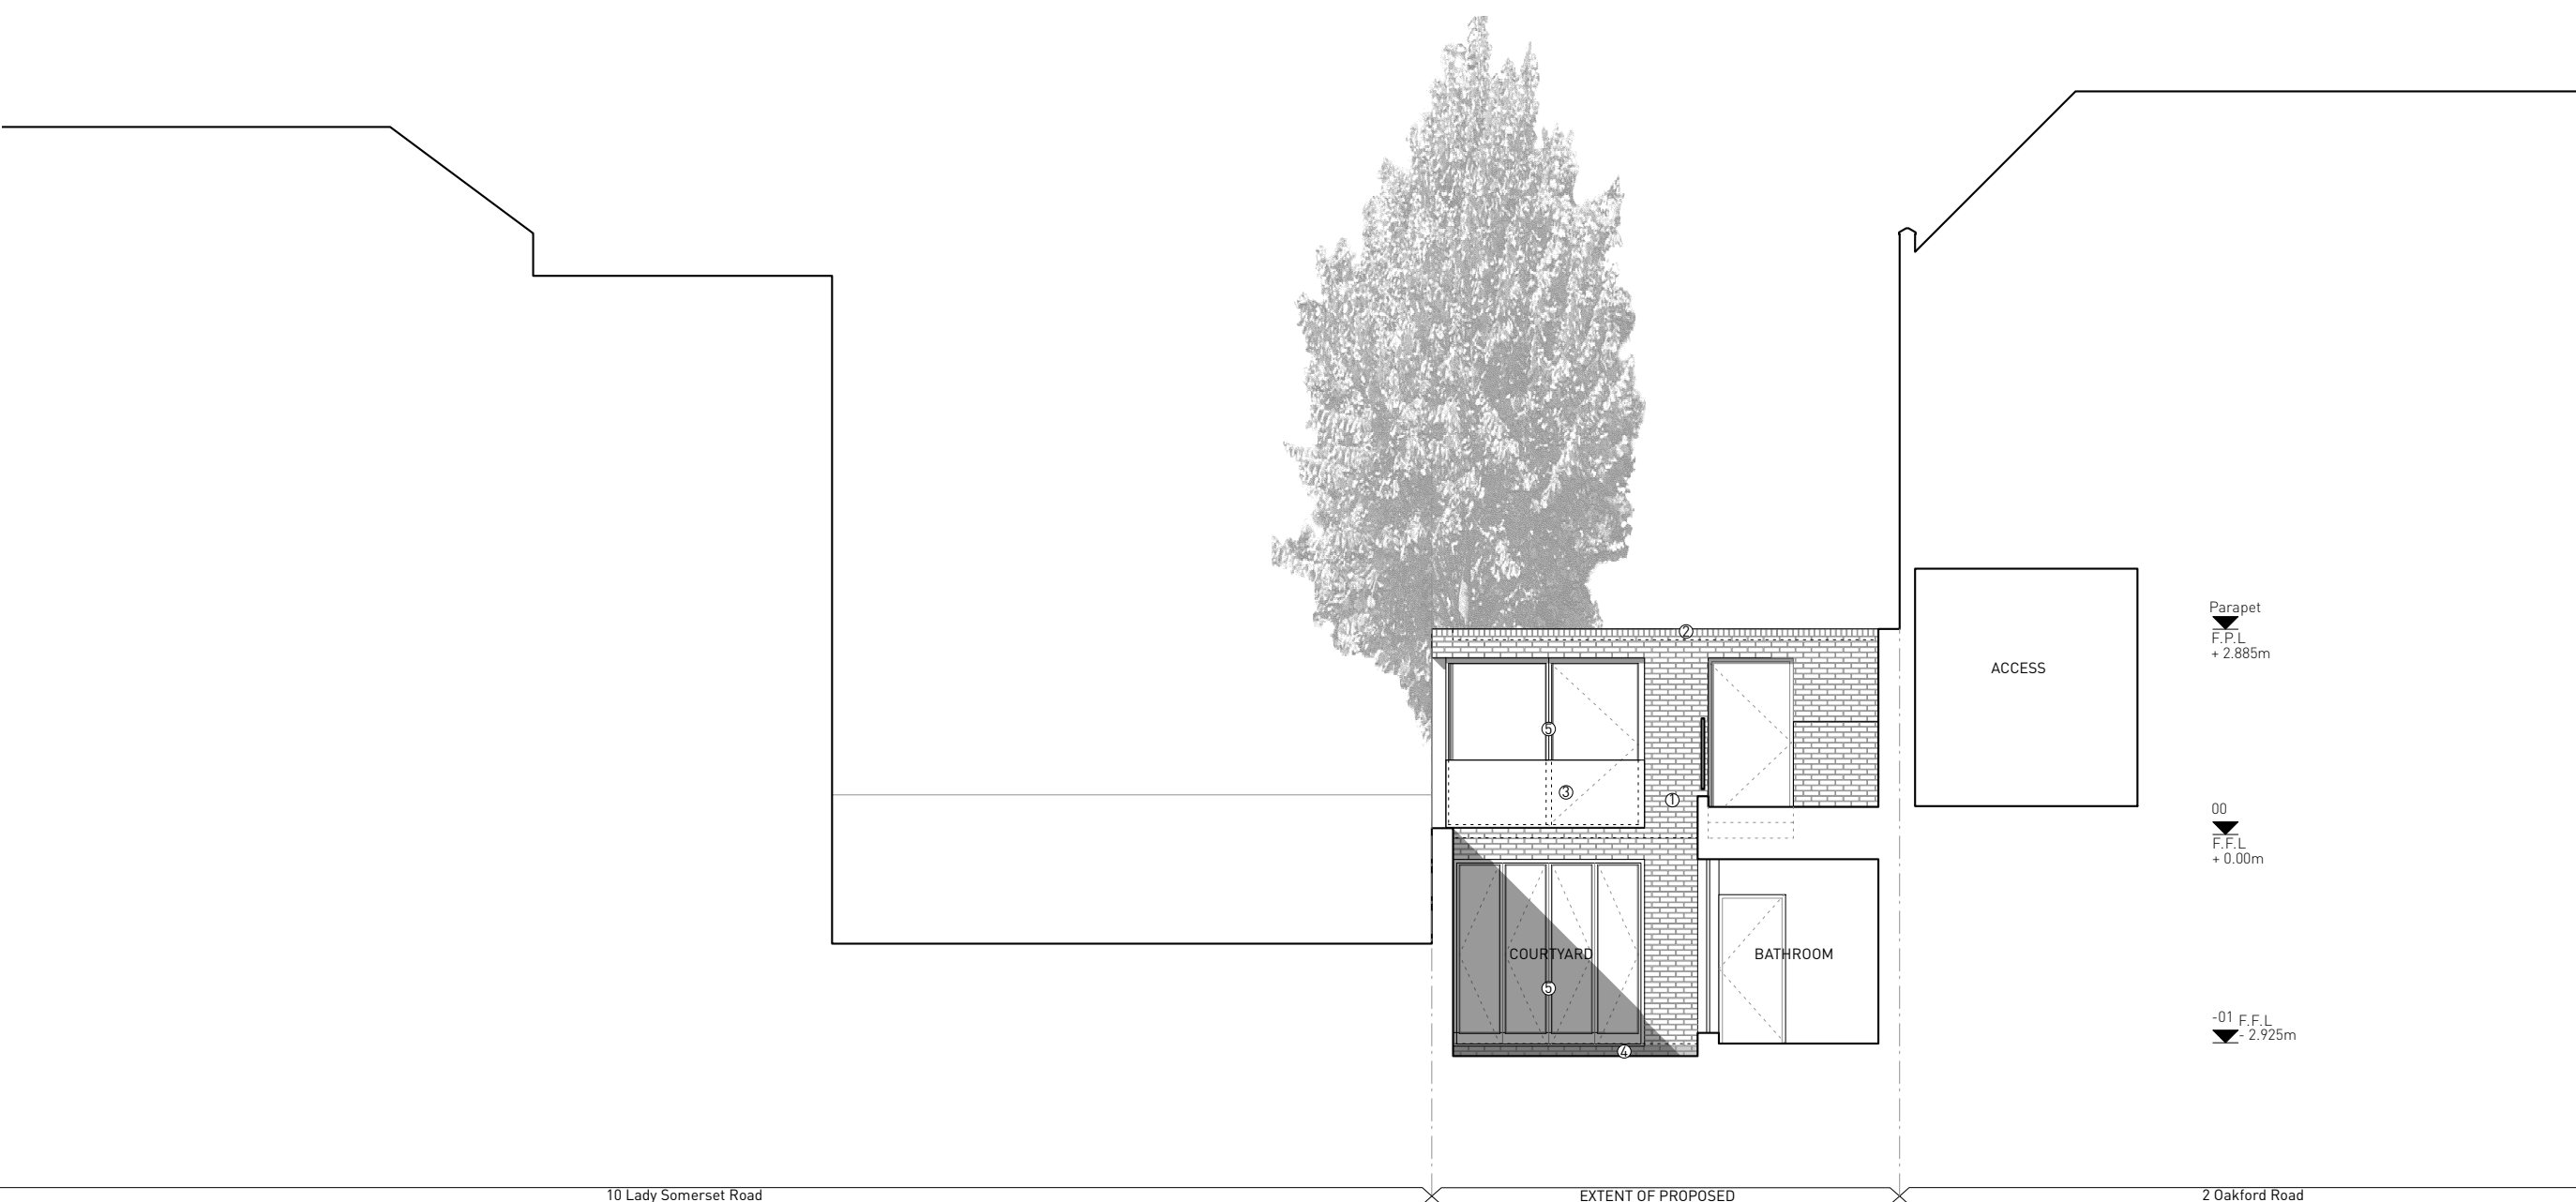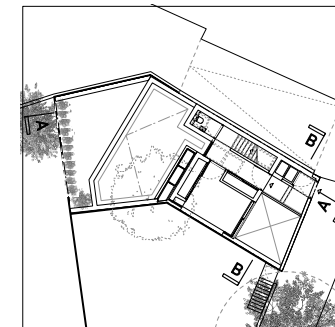

2 Proposed Section B_B
GS.01 1:100 @ A3

- Material Notes
- 1 Brick
 - 2 Brick coping
 - 3 Glazed balustrade
 - 4 Engineering brick
 - 5 Timber glazing unit

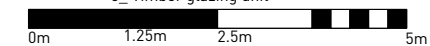

REV	DATE	NOTES
-	-	-
-	-	-
-	-	-
-	-	-
-	-	-
-	-	-
-	-	-
-	-	-
-	-	-

This drawing is the property of Claridge Architects Ltd. Copyright is reserved & this drawing is issued on the condition that it is not copied, reproduced, retained or disclosed to any unauthorised person, either wholly or in part, without our consent. Do not scale from this drawing, check all dimensions on site.

CLARIDGE ARCHITECTS, UNIT 11, THE TAY BUILDING, 2A WRENTHAM AVE, LONDON, NW10 3HA
T +44 (0)20 8969 9223 F +44 (0)20 8969 9224

FOR **Naran Patel**
CLARIDGEARCHITECTS

PROJECT	r/o 10 LADY SOMERSET ROAD			
TITLE	PROPOSED SECTION B_B			
STATUS	Information			
DATE	SCALE	PROJECT NO.	DRAWING NO.	REVISION
10.09	1:100 @ A3	09069	GS.01	-