



THIS ELECTRONIC INFORMATION IS CONFIDENTIAL AND THE COPYRIGHT OF A JONES + CO ARCHITECTURAL SOLUTIONS. NO USE IS TO BE MADE OF THIS INFORMATION FOR ANY PURPOSES WITHOUT THE WRITTEN PERMISSION OF A JONES + CO ARCHITECTURAL SOLUTIONS. THE DATA IS SUPPLIED ELECTRONICALLY FOR CONVENIENCE ONLY. THE ORIGINAL INFORMATION IS THE HARD COPY WHICH WILL BE SUPPLIED ON REQUEST. NO DIMENSIONS OR OTHER INFORMATION SHOULD BE INFERRED FROM THE ELECTRONIC DATA UNLESS SPECIFICALLY SHOWN ON THE HARD COPY. WE ACCEPT NO LIABILITY FOR ANY EFFECT THAT THE TRANSMISSION OR USE OF THIS DATA MAY HAVE ON ANY COMPUTER OR SYSTEMS WHETHER IN RELATION TO ANY DETECT, VIRUS OR ANY OTHER MATTER. YOUR RECEIPT OF THIS INFORMATION AND OPENING OF THE FILES CONSTITUTES ACCEPTANCE OF THESE TERMS.

CONSTRUCTION NOTES:


1. VERIFY ALL SITE DIMENSIONS AND LEVELS PRIOR TO MANUFACTURE OF ANY COMPONENT.
2. READ IN CONJUNCTION WITH ALL OTHER CONTRACT DOCUMENTATION
3. BRING ANY APPARENT DISCREPANCY TO THE ATTENTION OF THE CA PRIOR TO MANUFACTURE/CONSTRUCTION.

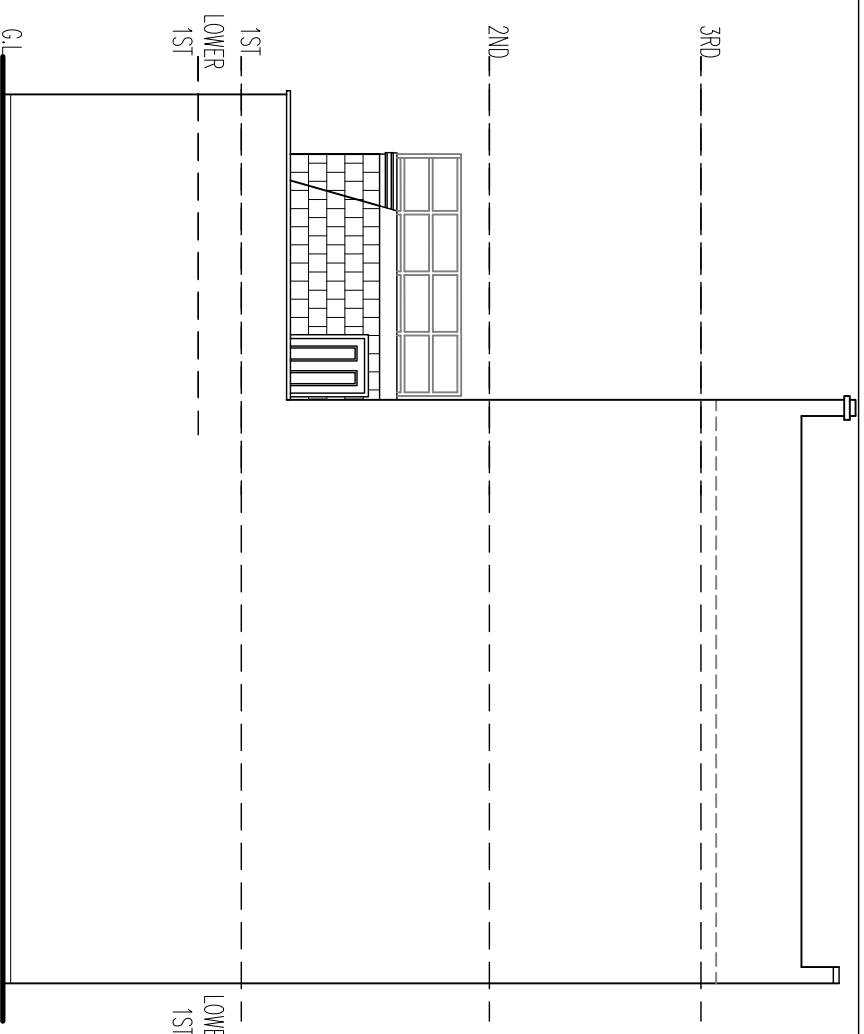


1 EXISTING SIDE ELEVATION
1:100

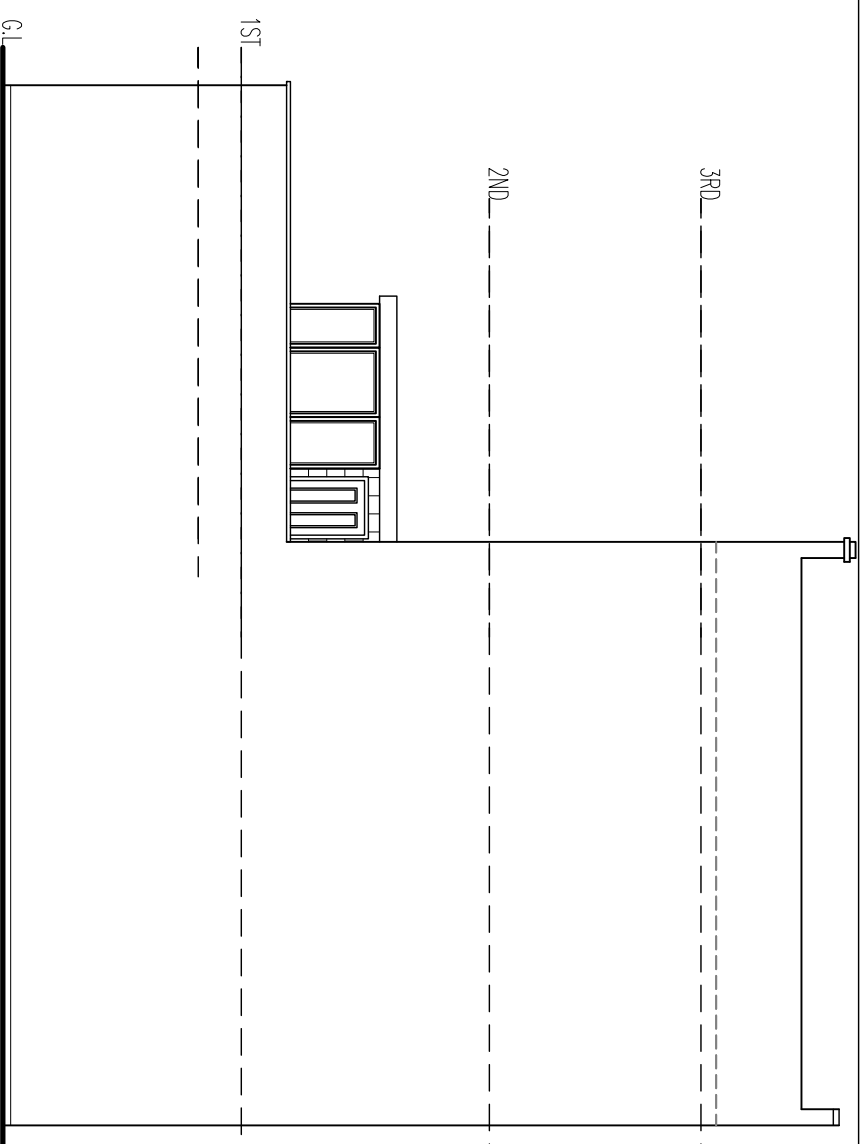

3 PROPOSED SIDE ELEVATION
1:100

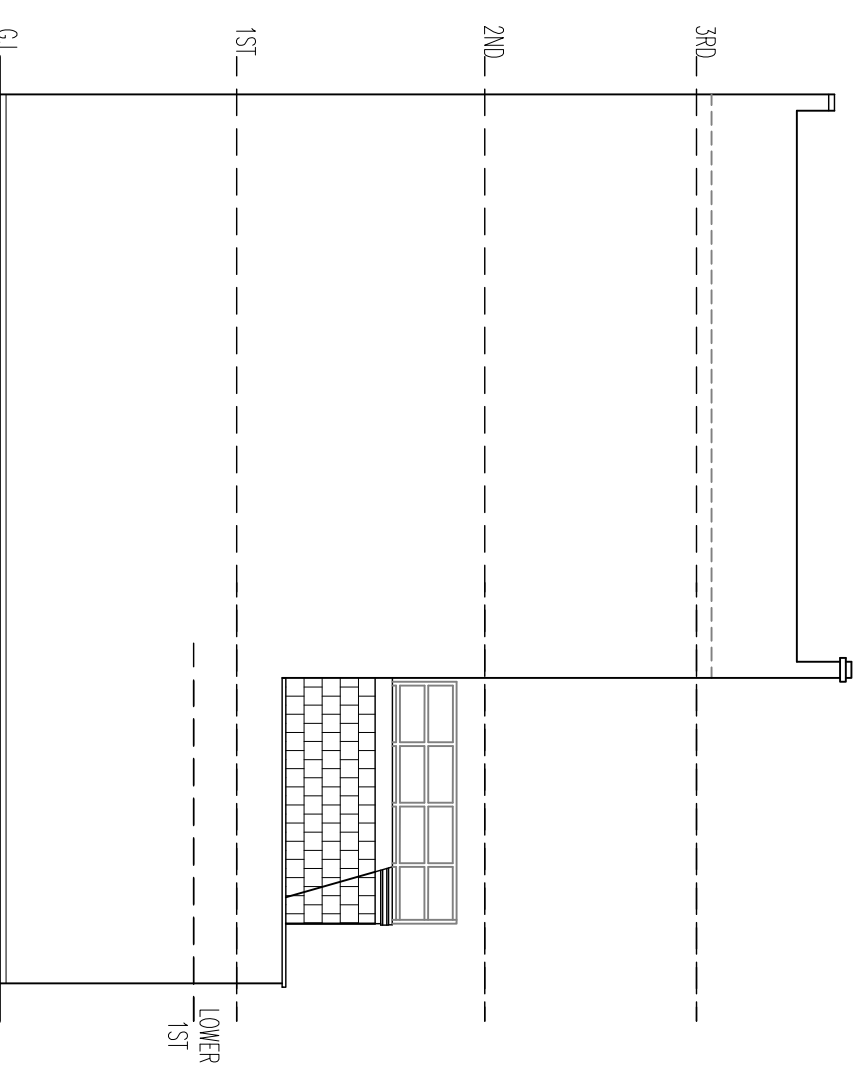

2 EXISTING SIDE ELEVATION
1:100

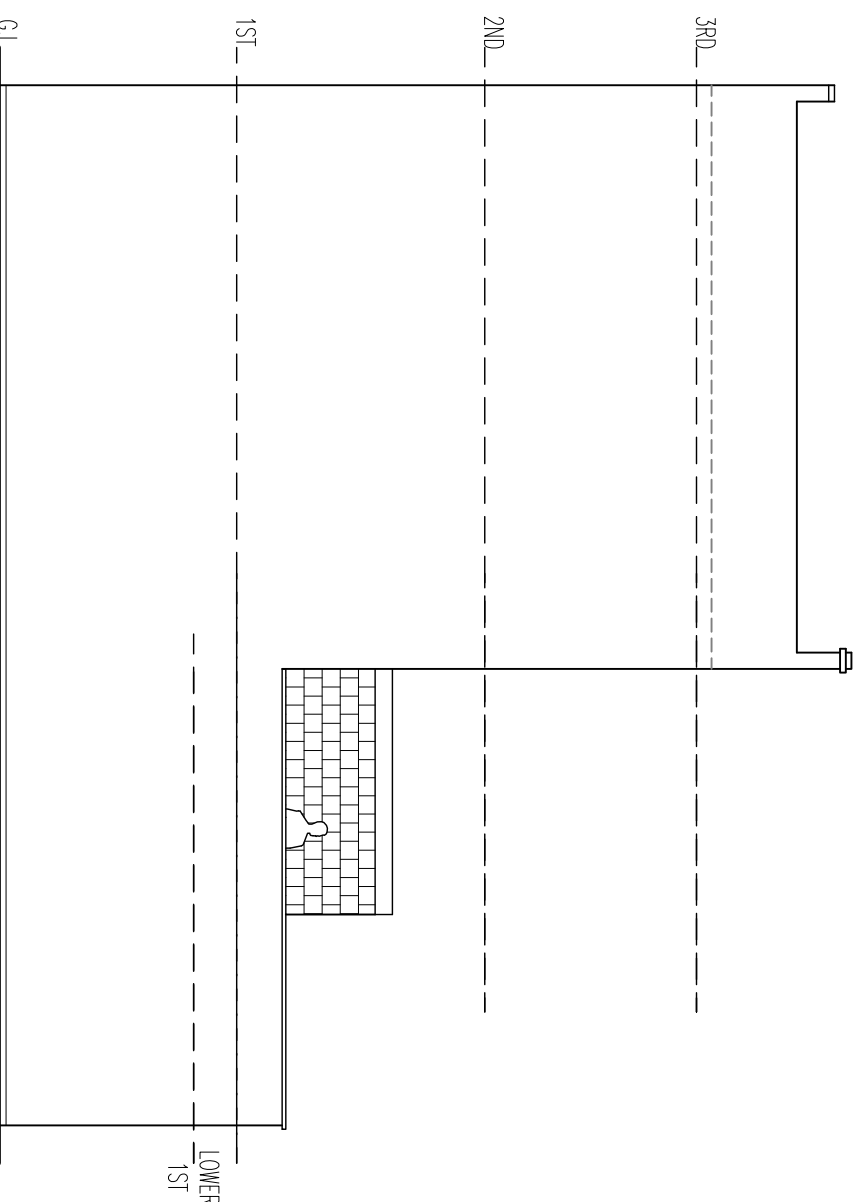

4 PROPOSED SIDE ELEVATION
1:100

SCALE 1:100



Rev.	Date	Description	Rev/CHK By
A	18.10.18	WINDROOF ROOF REMOVED IN LINE WITH PLANNERS COMMENTS	CJ

a jones+co architectural solutions

a jones+co architectural solutions
65 Rose Glen Romford RM7 0SL
Tel: 01708 755 674 Email: info@ajonesco.co.uk
www.ajonesco.co.uk

Job Title
89 CASTLEHAVEN ROAD
CAMDEN
LONDON
NW1 8SJ

Title
EXISTING & PROPOSED
SIDE ELEVATIONS

Drawing Status
PLANNING

Drawn By
CJ

Scale
1:100 (A3)

Project No.
AJC-1340

Drawing No.
05

Rev.
A

Date
27JUL18

Checked By