



Waste capacity table

Type	Minimum capacity to be provided	Calculation	Total number of bins provided
General Waste	100 L per bedroom+(70 L per additional bedroom)	100+(4 unit*70)=380 L	2*240L=480L
Recycling	3*60 L per unit	3*60*2 unit=360 L	2*240L=480L
Food waste	1 bin (23 L) per unit	1*2 unit=2 bins	2 food Bins

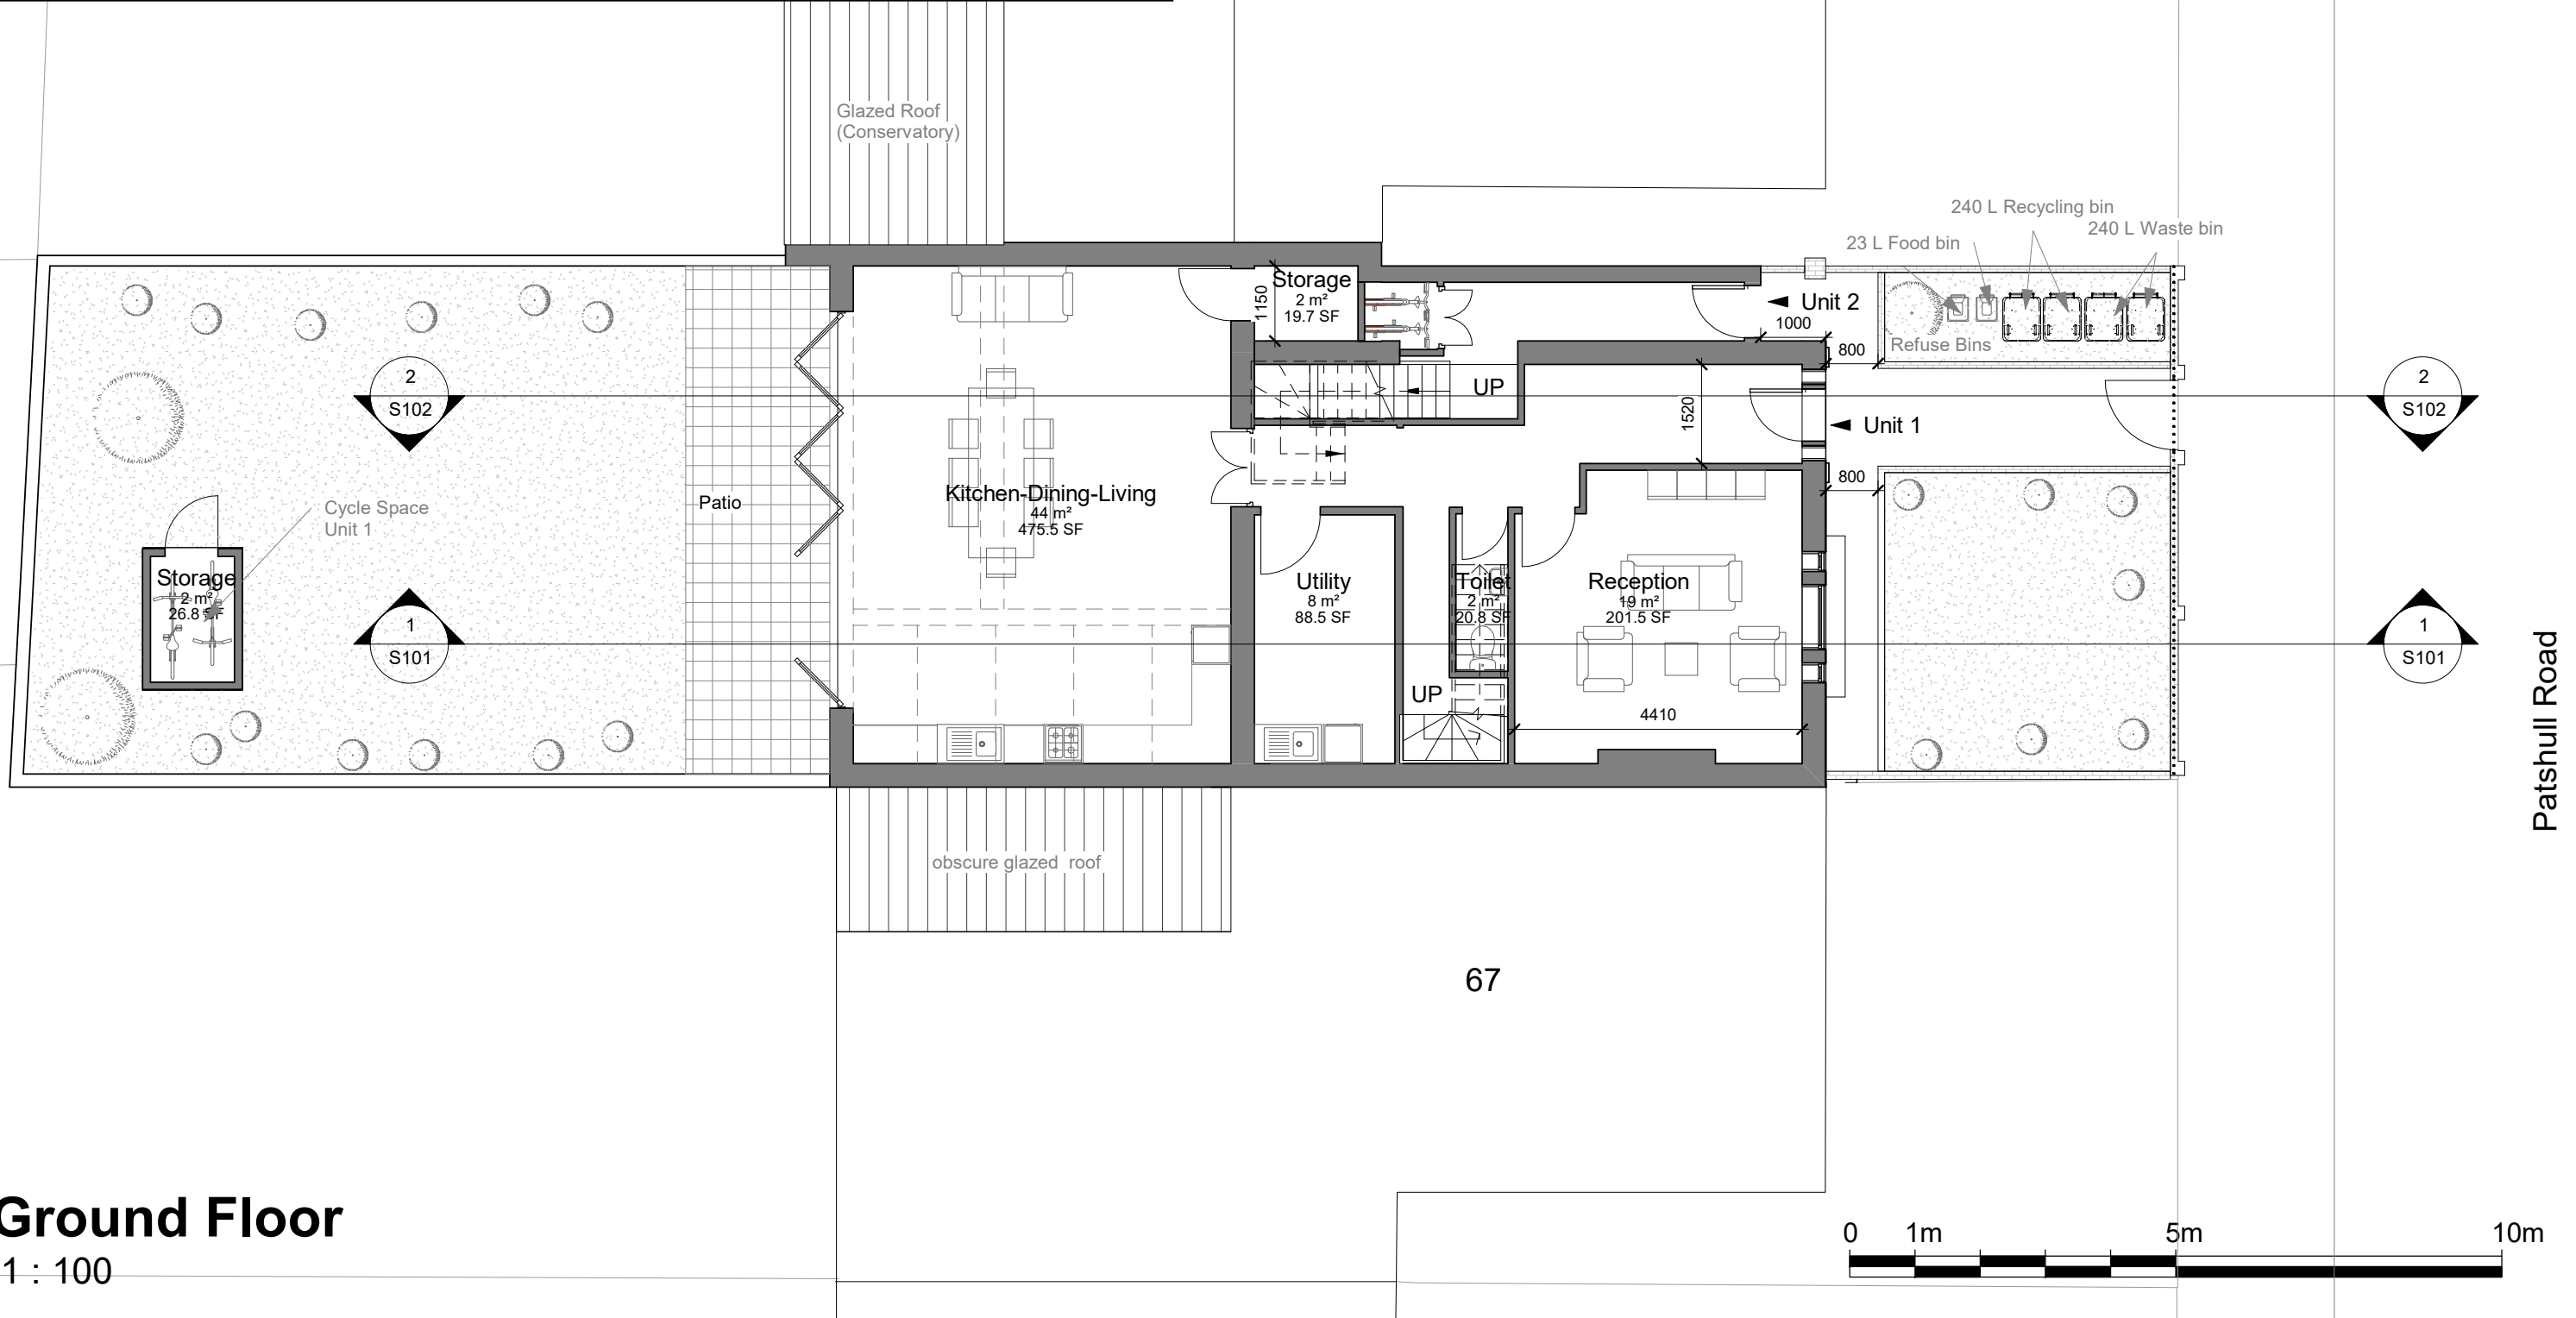

Ground Floor
1 : 100

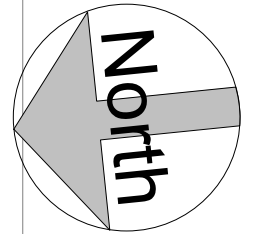

Patshull Road

No.	Description	Date
A	Terrace size reduced	10/2018

Benedetto Litteri Architect			
CODE	STATUS	SUITABILITY DESCRIPTION	PURPOSE OF ISSUE

PROJECT	69 Patshull Road
SHEET	Proposed_Ground floor

CLIENT Riccardo Calzavara		
Date 06/2018	Project number Project Number	Scale (@ A3) 1 : 100
Drawn by BL	DRAWING NUMBER	
Checked by BL	P101	REV A