


HERCULES PILLARS

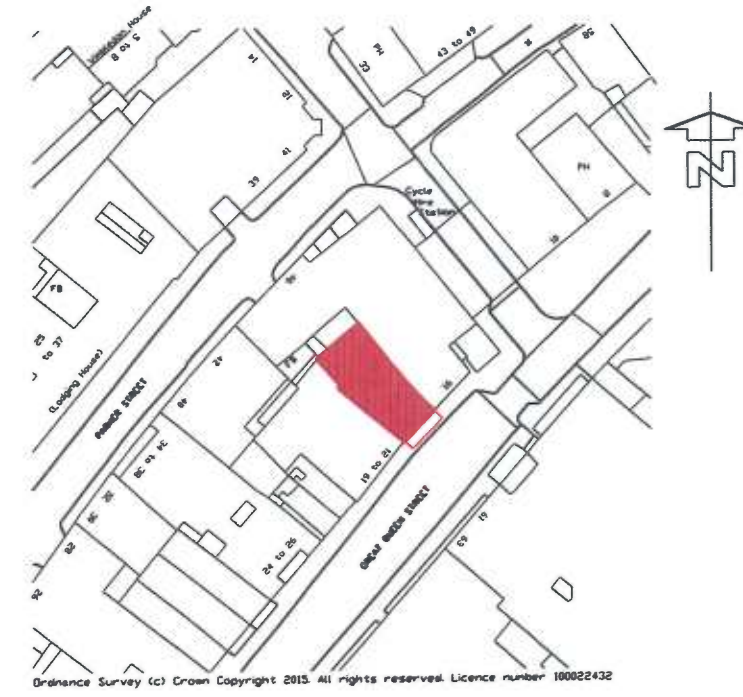

PAVEMENT LAYOUT PLAN



STYLE OF FURNITURE



PHOTOGRAPH - B

September 2015

Scale: 1:50 @A3
 Drawing Number: 2965-01
 Rev: B

Project : **HERCULES PILLARS**
 18 Great Queen Street, London. WC2B 5DG

Project :

NOTE: CONTRACTORS ARE TO CHECK ALL SIZES AND DIMENSIONS BEFORE SETTING OUT ANY SITE OR SHOWWORK ANY ERRORS OR DISCREPANCIES TO BE REPORTED AND RESOLVED BY THE SITE SPECIFIC PROJECT DESIGNER / BUILDER AND RESPECTIVE AGENTS

PembrookDesign
 Summell House, Horacroft Road, The Pinnacles, Harlow, Essex, CM19 5BN
 Tel: 01279 433988, Fax: 01279 433986