



**Proposed**

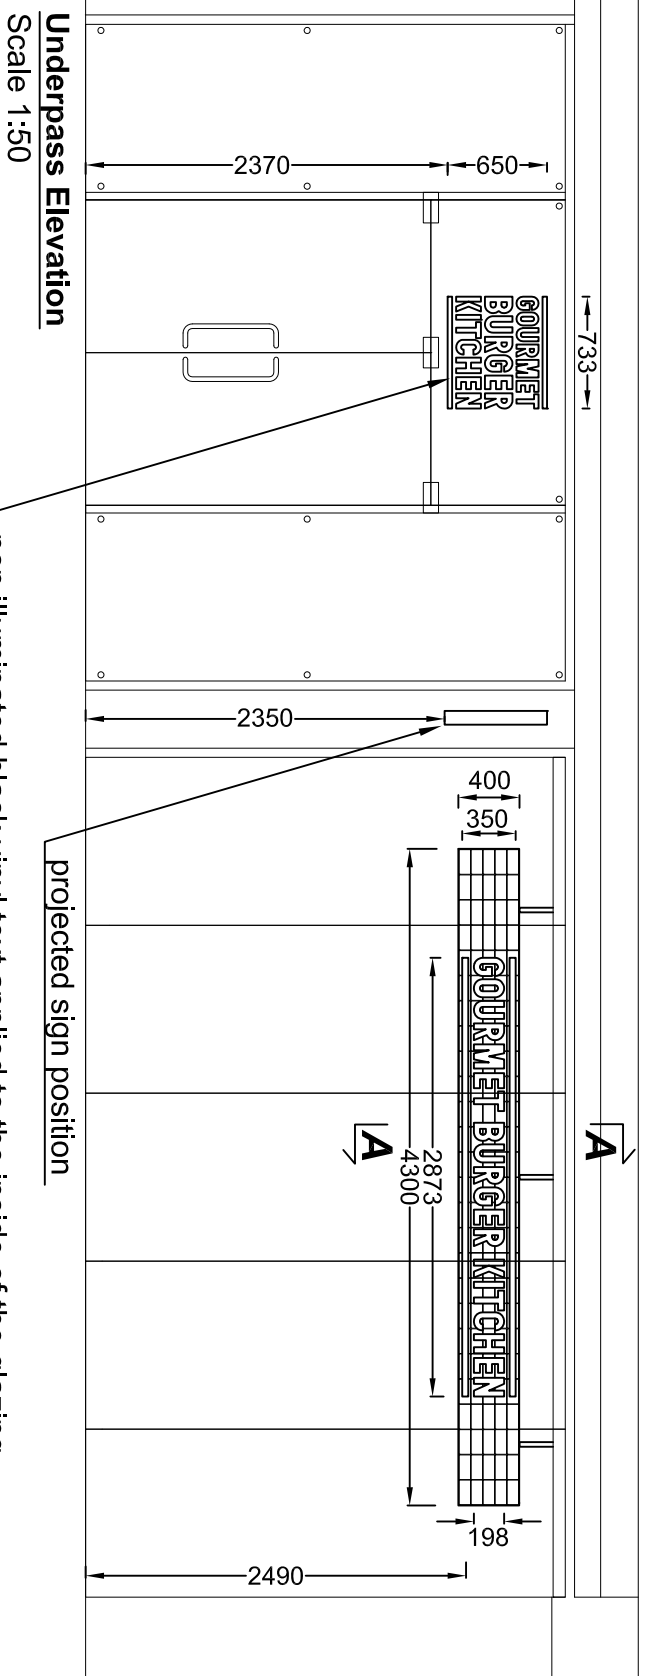


non illuminated black vinyl text applied to the inside of the glazing

projected sign position

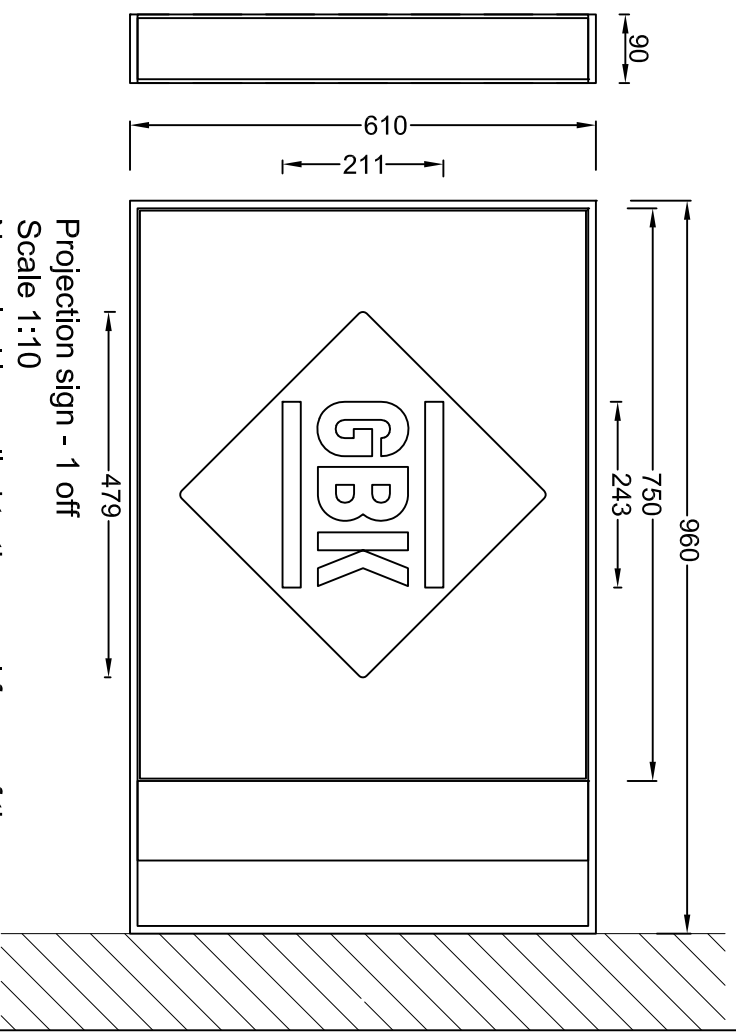

New vinyl is applied to the panel faces of the existing sign.  
Black acrylic panels have yellow vinyl diamonds with black vinyl text and lines.  
No illumination.

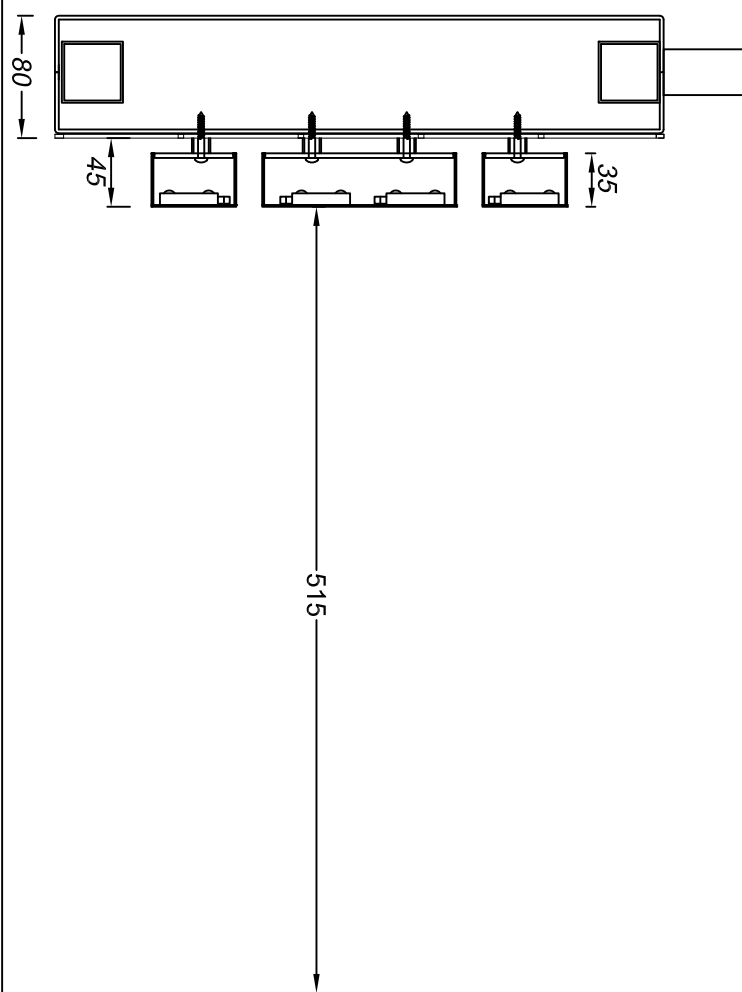



Section A-A through the text

Scale 1:5

Replacement panels are folded and welded  
2.5mm aluminium finished black with flat cut  
160x75mm 2.5mm aluminium tiles finished  
yellow PMS 124c bonded to the front face.  
Panels fit over the existing hanging inner  
frame behind the glazing.

Built-up letters and horizontal lines have  
1.2mm dark patina zinc faces and returns.  
10mm opal acrylic backs are screw fixed to  
the tiled panel on yellow spacers.  
Fitted with warm white LEDs for halo  
illumination.

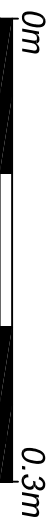

 <p><b>Technical Signs</b> Floor 1 - Unit 3 Hille Business Centre 132 St Albans Road Watford, Herts, WD24 4AE Tel: 01923 811999 Fax: 01923 811998 E-mail: info@technicalsigns.co.uk</p>		<p>Client: Gourmet Burger Kitchen</p> <p>Address/job details: The Brunswick Marchmont St Bloomsbury WC1N 1AE Proposed Signs</p>
Job No	Drawn by	Date
DN	DN	16/10/18
Scale	As specified (A3)	Drawing No 595980-2
		Rev