


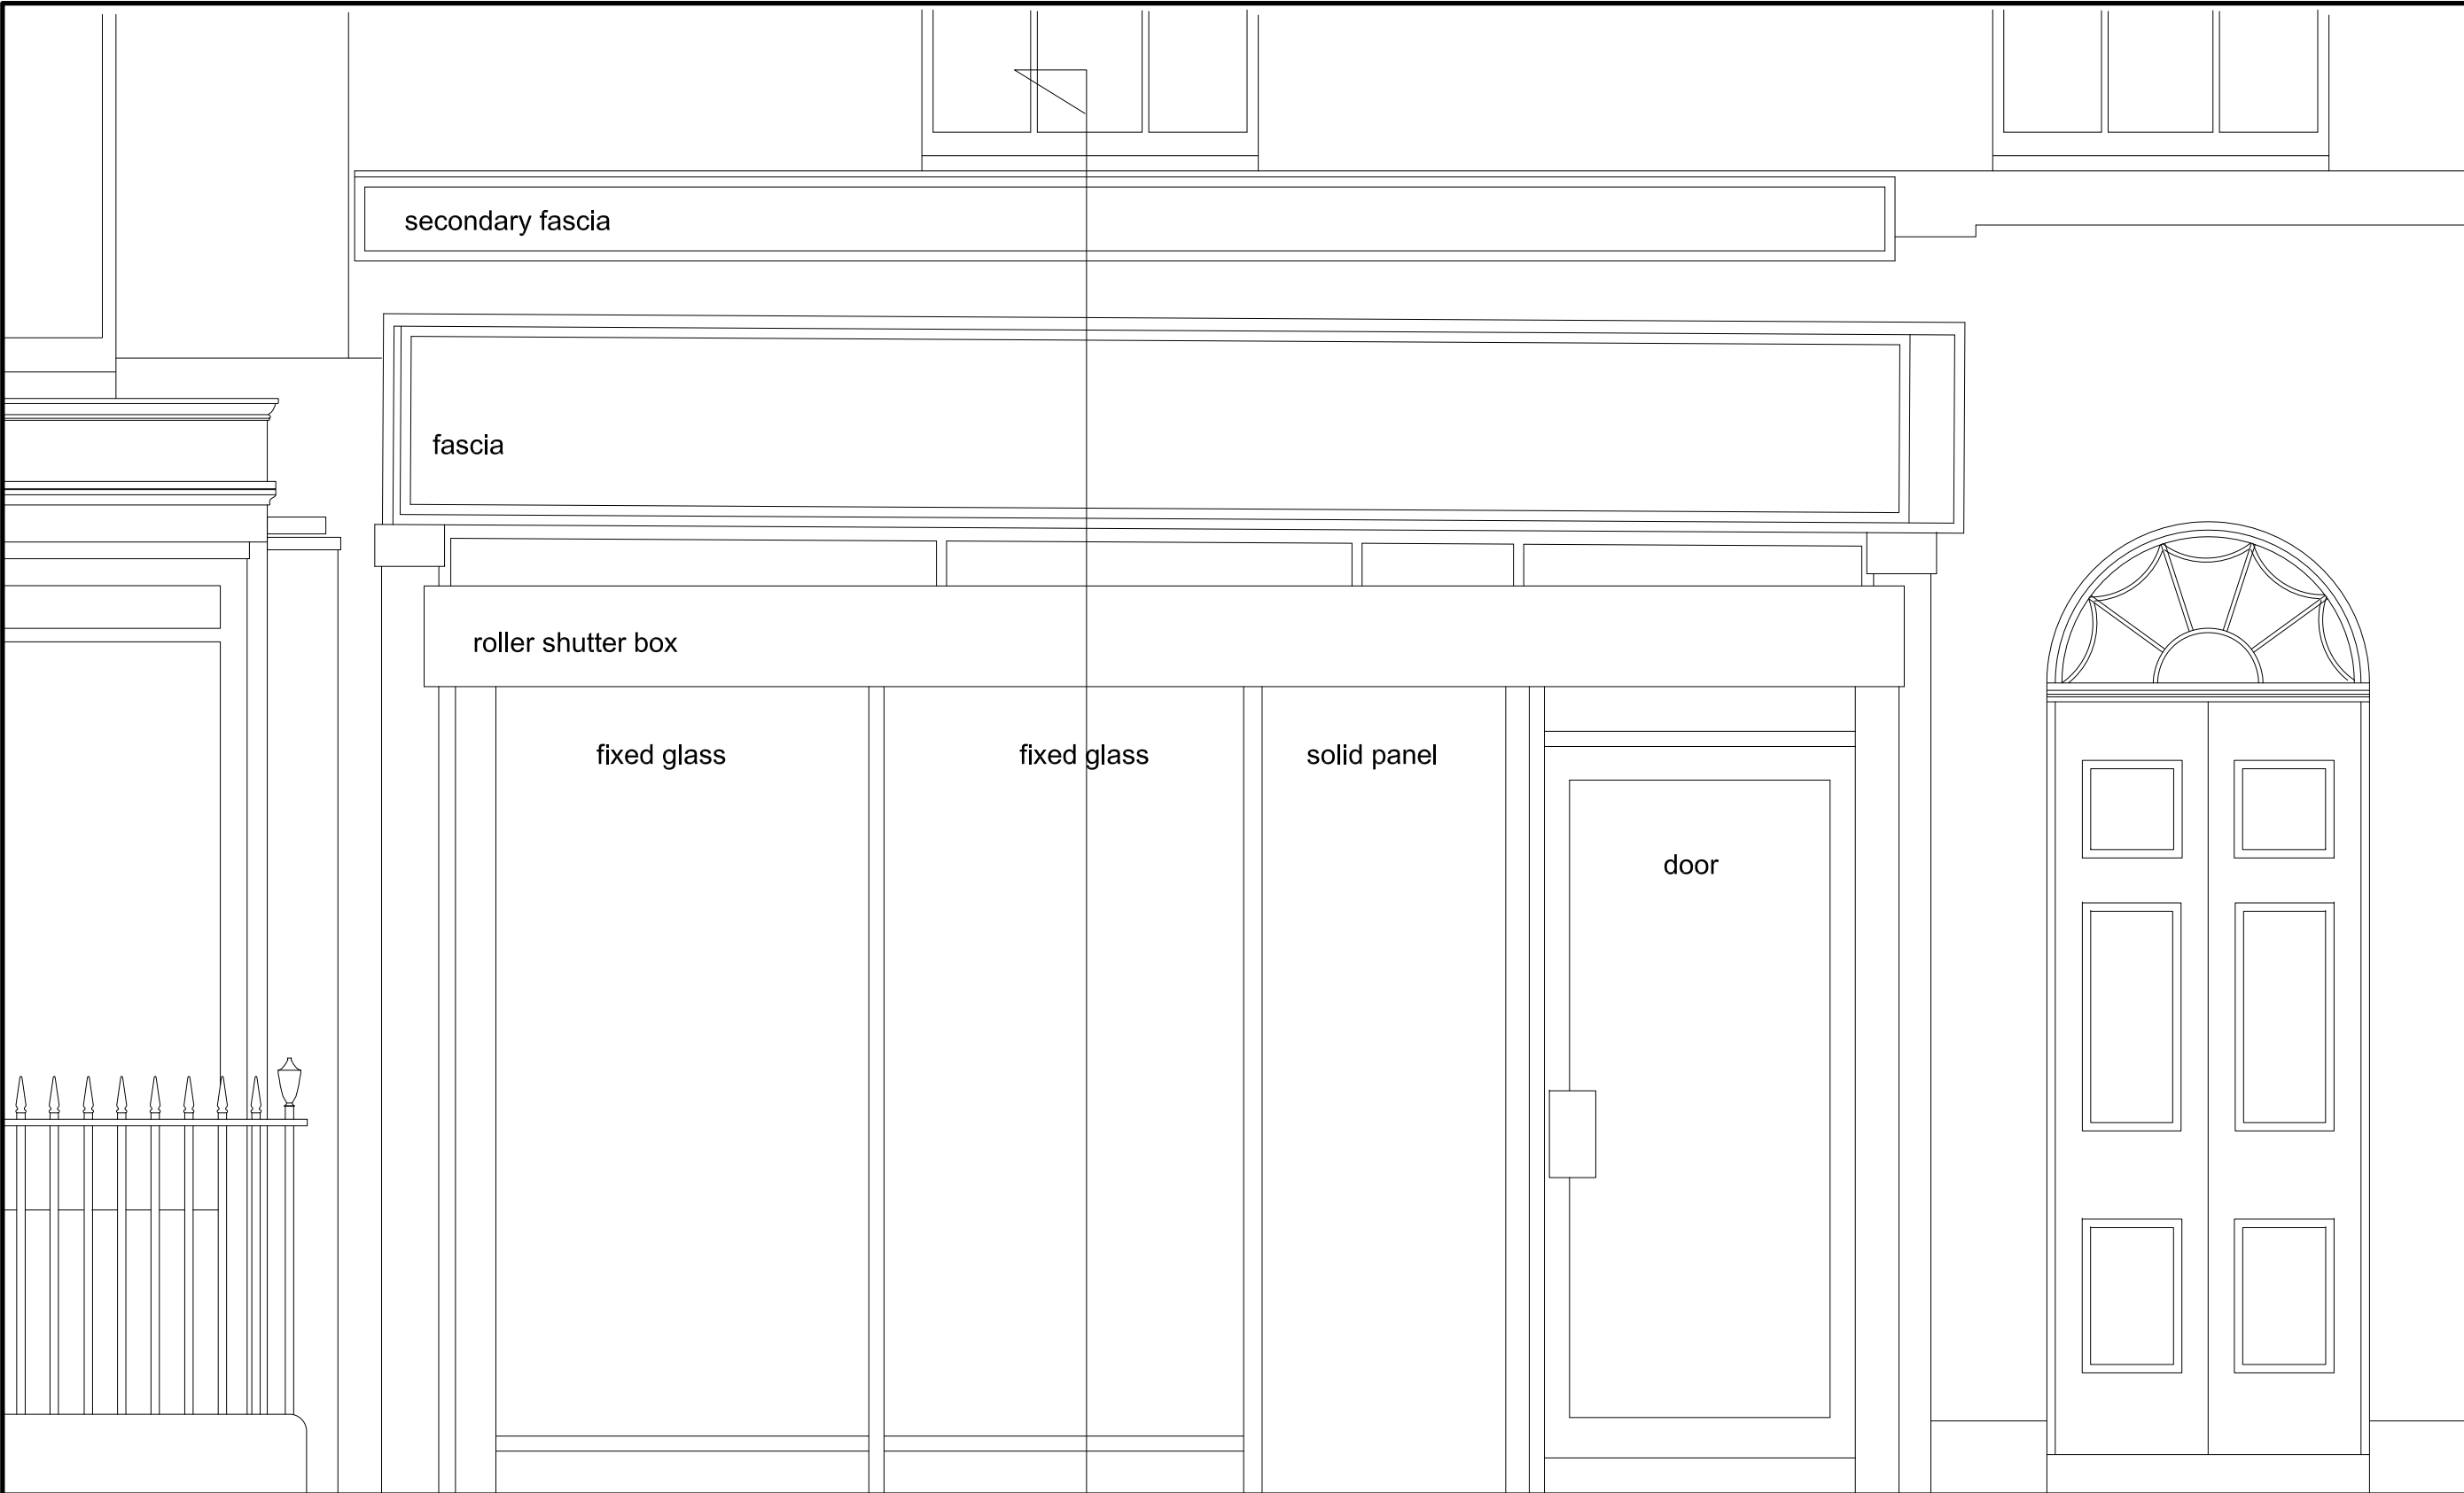

SHOPFRONT



PLANNING ISSUE

ISSUED FOR:		DATE
ISSUE		.
No.	DESIGN PRE TENDER REVISIONS	DATE
△	Rev Description	.

CONTRACTOR SHALL BUILD ONLY FROM SETS STAMPED "CONSTRUCTION SET"		
.	.	.
.	.	.

ISSUE DATE:		
No.	CONSTRUCTION REVISIONS	DATE



91-93 Farringdon Road, London EC1M 3LN
T: 020 7269 6619
E: Info@wandmarchitects.net
W: www.wandmarchitects.net
Copyright © W&M Architects LLP
Do not scale from drawing
Any discrepancy should be referred to W&M Architects

project
Mr Haresh Shah
240 Grays Inn Road
London WC1
Restoration Works
drawing
Existing Shopfront
.
.
.

scale @ size 1:10 @ A1/ 1:20 @ A3
date 03-04-18 drawn MW checked CM

drg. no. 1521 - 03 revn -