


Section through fall
(Scale 1 : 5)

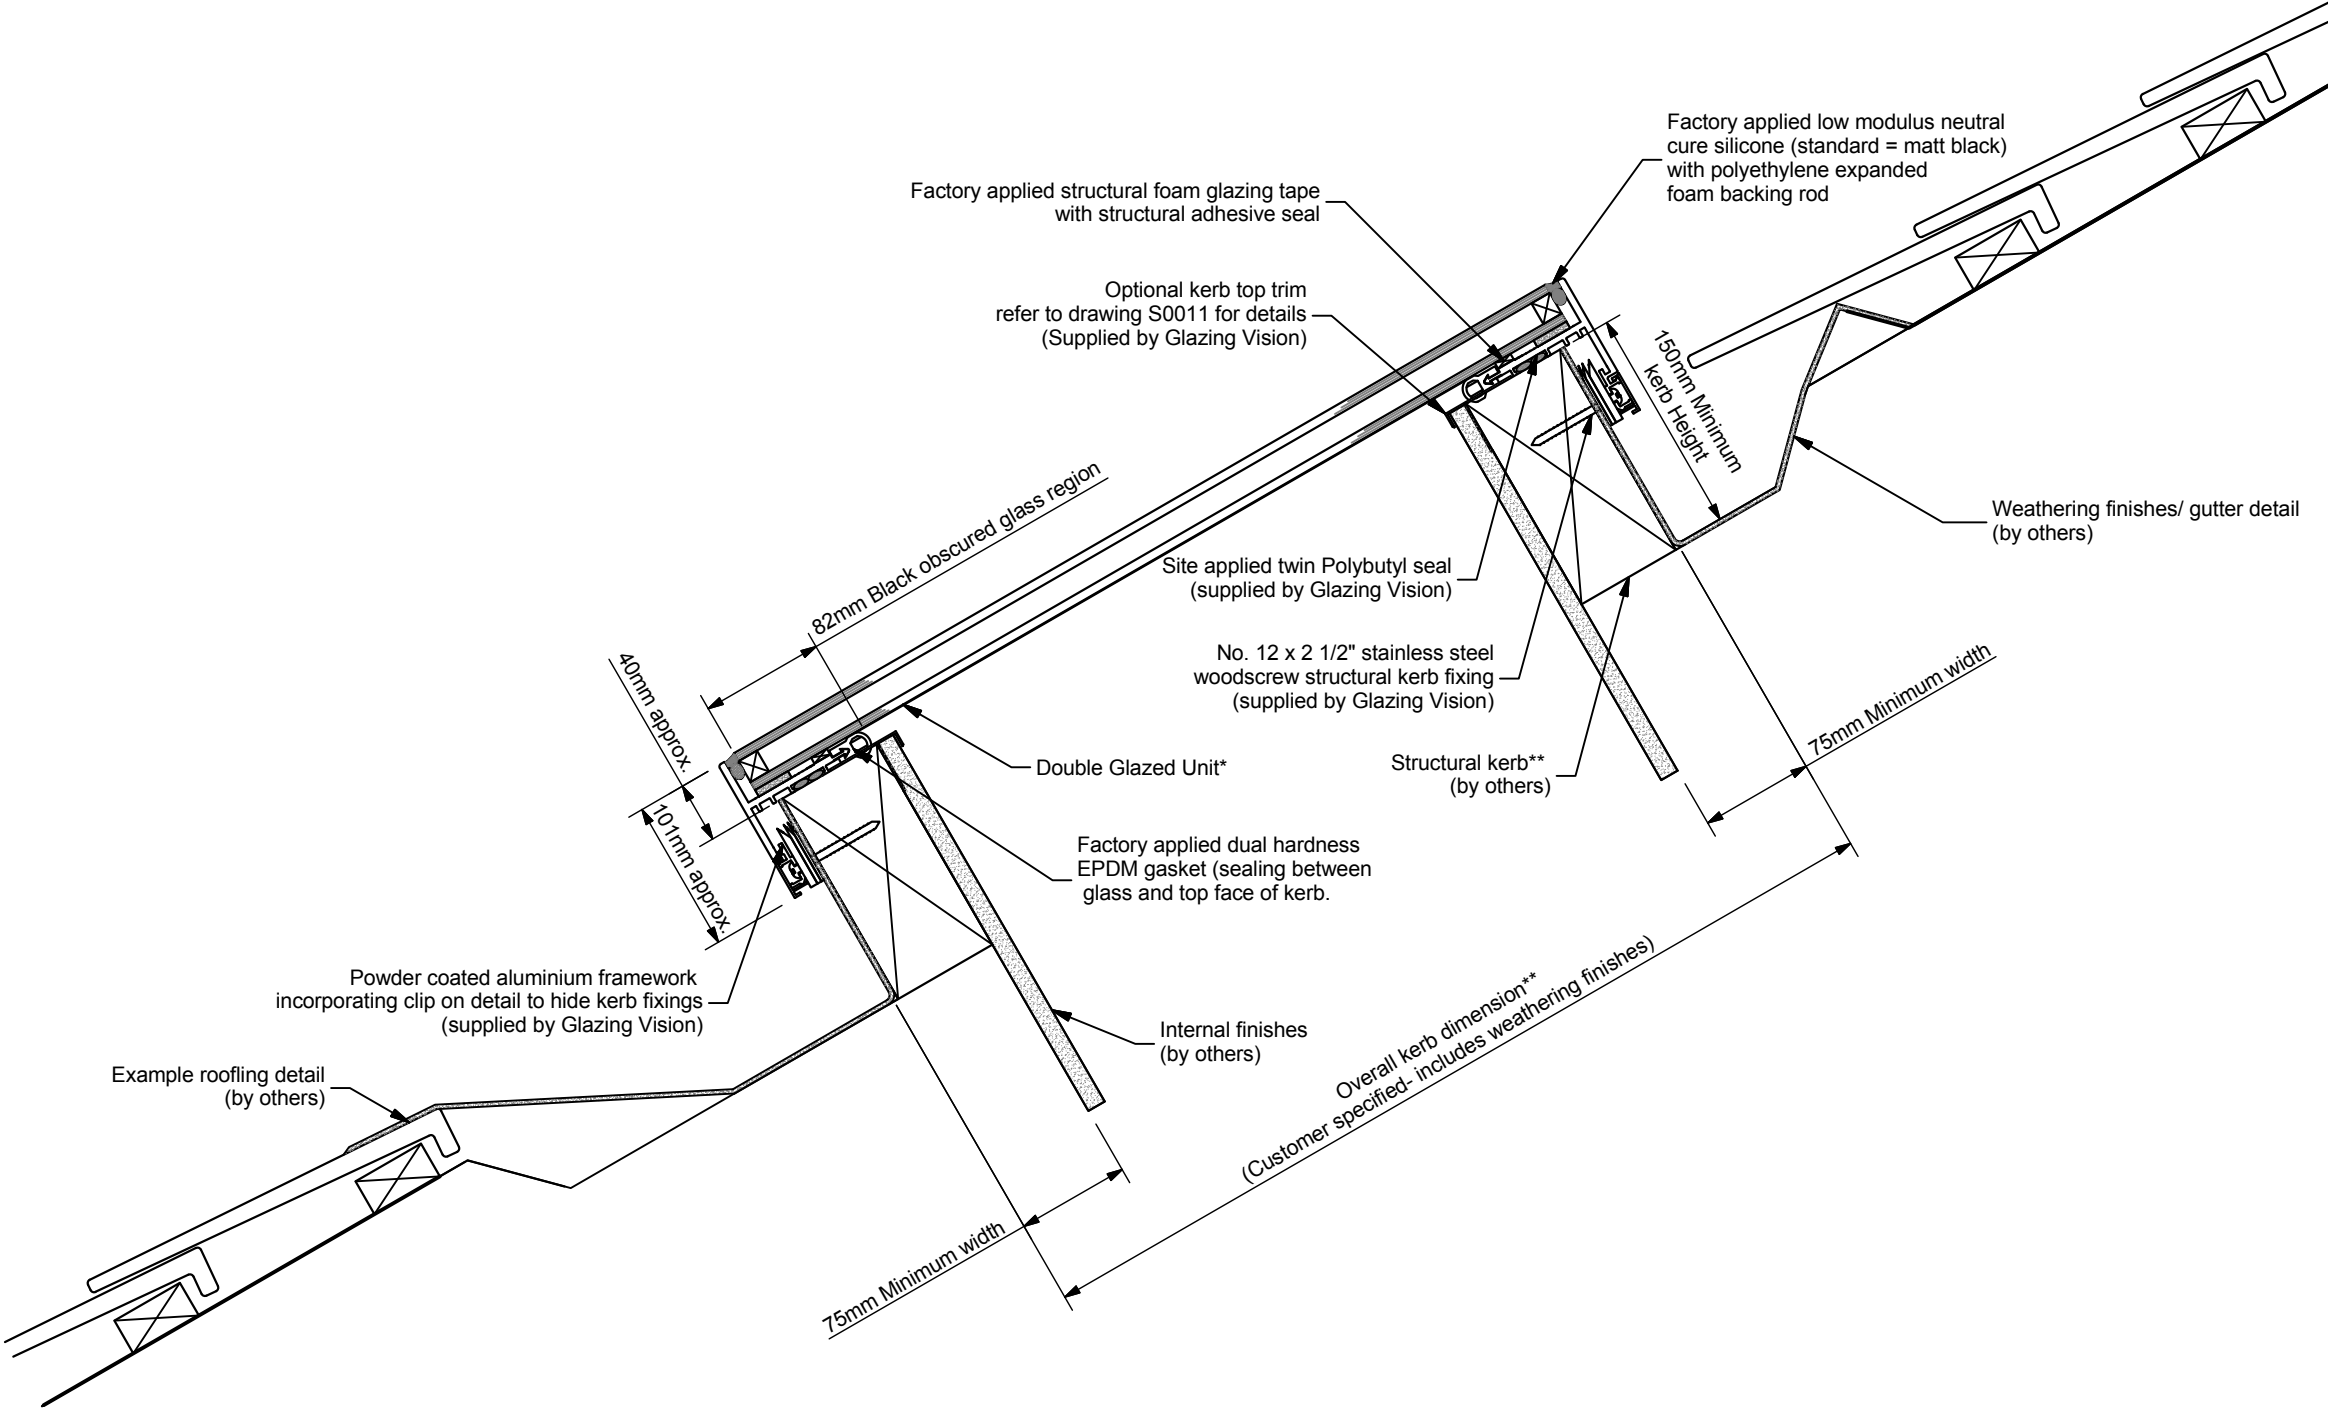

MWArchitects

Fourth & Fifth Floor - Magdalen House
136 - 148 Tooley Street
London
SE1 2TU
020 7407 6767

© Copyright 2017 - All rights reserved
Matthew Wood Architects Ltd.

Job Title
14 Prince Arthur Road

Job Number 1807

Drawn by - L. Nagle

Drawing Status
Certificate of Lawfulness
PROPOSED

Drawing Scale
1:5 at A3

Do not scale from this drawing. If in doubt, ask.

Created
31.08.18

Issue Date
09.10.18

Drawing Name
Proposed Rooflight Detail

Layout ID Revision
Sk0.1

Revision Notes General Note: Indicative roof light detail supplied by Glaizing Vision - this product or similar likely to be used if approved.