


© Crown Copyright and database rights 2018 OS 100019980

# SITE LOCATION PLAN

## 1:1250

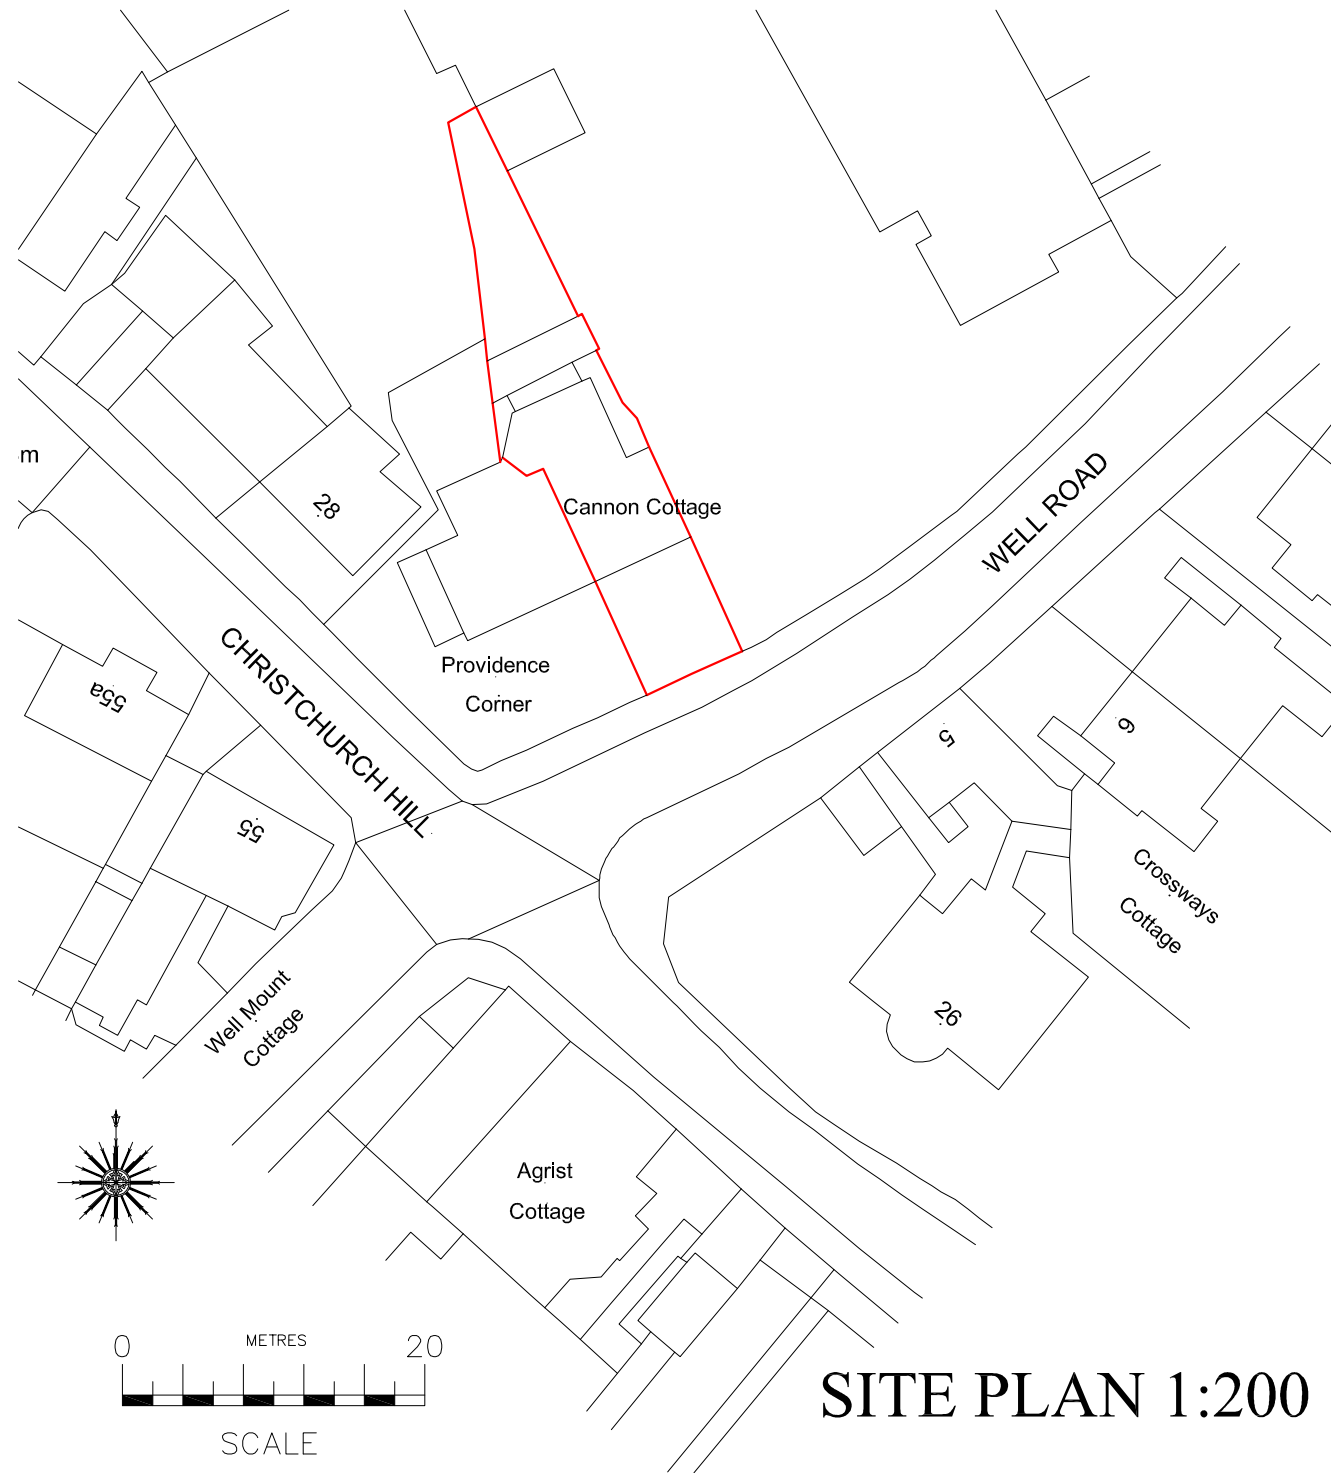

# SITE PLAN 1:200

**ARCHITECTURAL SERVICE**  
 237 Baldrigeburn  
 Dunfermline  
 KY12 9EG  
 01383 729243  
 07881 841426  
 07710 797364  
 arch\_services@hotmail.com

Project Name and Address  
 Mr & Mrs Bain  
 Candida House  
 White Church  
 Canonicorum  
 Bridport  
 Dorset DT6 6RQ

Project site location plan	Sheet <b>2</b>
Date 5th October 2018	
Scale 1/500 1/1250	