

October 2018
CBA10804 v2

Parti

ARBORICULTURAL DEVELOPMENT STATEMENT

Site:
2 Cannon Place,
Hampstead,
London,
NW3 1EJ



East Lodge, Leylands Business Park,
Colden Common, Winchester, SO21 1TH
Tel: 023 8098 6229 Email: info@cbatrees.co.uk
[www: cbatrees.co.uk](http://www.cbatrees.co.uk)

The Complete Arboricultural Consultancy



ARBORICULTURAL DEVELOPMENT STATEMENT

Arboricultural Implications Assessment and Method Statement

guided by recommendations within BS5837:2012

Client:	Parti
Site:	2 Cannon Place, Hampstead, London, NW3 1EJ
Arboricultural Consultant:	Dominic Poston <i>F.Arbor.A. MICFor, CEnv, Prof Dip (RFS), BSc (Hons), HND</i>
Date:	October 2018

SUMMARY

The proposal is for the construction of a single storey side extension at the site of 2 Cannon Place, Hampstead, NW3 1EJ.

This Arboricultural Development Statement (ADS) will demonstrate the protection measures for the trees and should be read in association with the Tree Protection Plan CBA10804.02A TPP which identifies tree retention measures. It follows the initial tree survey, implications assessment and on-going discussions to minimise the impact upon the existing tree stock.

The emphasis of the report is predominantly that of preservation and tree protection. It identifies methodologies to provide protection for trees, to ensure their healthy and safe retention during and post development, as guided by BS5837:2012 and current best practice.

No trees will be lost to facilitate the development.

CBA Trees believes that the trees highlighted for retention within this report can be retained without undue stress on their long-term health.

PART 1

ARBORICULTURAL IMPLICATIONS ASSESSMENT

CONTENTS

Section Title **Page No.**

PART 1

ARBORICULTURAL IMPLICATIONS ASSESSMENT

1.0	INTRODUCTION.....	3
2.0	CLIENT'S BRIEF.....	3
3.0	DESCRIPTION OF THE SITE	4
4.0	THE TREE STOCK.....	4
5.0	TREE PRESERVATION ORDER/CONSERVATION AREA.....	5
6.0	PROPOSED TREE RETENTION AND TREE LOSS.....	5
7.0	SUMMARY OF ARBORICULTURAL IMPLICATIONS.....	5

PART 2

ARBORICULTURAL / CONSTRUCTION METHOD STATEMENTS

8.0	PRE-COMMENCEMENT SITE MEETING.....	6
9.0	ADDITIONAL ARBORICULTURAL ADVICE FOR SITE PERSONNEL.....	6
10.0	TREE PROTECTION MEASURES.....	6
11.0	EXISTING SERVICES.....	9
12.0	DEMOLITION	9
13.0	AVOIDING DAMAGE TO STEMS AND BRANCHES.....	10
14.0	VEHICULAR MOVEMENTS.....	10
15.0	SITING OF TEMPORARY OFFICES, TOILETS AND MATERIAL STORAGE COMPOUNDS.....	11
16.0	GENERAL CONSIDERATIONS WITHIN AND OUTSIDE THE CONSTRUCTION EXCLUSION ZONE.....	11
17.0	UTILITY SERVICE CONNECTIONS.....	11
18.0	FOUNDATION DESIGN AND CONSTRUCTION.....	12
19.0	GROUND LEVEL ALTERATIONS.....	12
20.0	SITE MONITORING AND SUPERVISION.....	12
21.0	REPORT DAMAGE TO TREES AND TREE PROTECTION BARRIERS	13
22.0	REMOVAL OF PROTECTIVE BARRIERS	13
23.0	CONCLUSIONS	14
24.0	CONTACT LIST	14

SUPPORTING INFORMATION/APPENDICES:

- CB1 Tree Survey Schedule and Tree Survey Plan CBA10804.01 TSP
- CB2 Root Protection Area Schedule
- CB3 Tree Protection Plan CBA10804.02A TPP

GUIDING PRINCIPLES/APPENDICES:

- CB4 Tree Protection Guidance Leaflet
Construction Exclusion Zone Site Notice
Common Causes of Damage During Construction Works
- CB5 Qualifications and Experience

PART 1

ARBORICULTURAL IMPLICATIONS ASSESSMENT

1.0 INTRODUCTION

- 1.1 There is a development proposal for the site of a single storey side extension located at 2 Cannon Place, Hampstead, NW3 1EJ.
- 1.2 Document disclosure provided:
 - Topographical Site Survey
- 1.3 The client provided the original site plans and locations of the trees, and these have been the basis for the production of subsequent plans. Whilst CBA Trees has had a limited input in defining the contents of the development plan, it broadly conforms to the requirements of BS5837:2012 "*Trees in Relation to Design, Demolition and Construction – Recommendations*" and current best practice advice.
- 1.4 Our advice has been sought on the principles of the development in relation to the potential impact on the existing tree stock, to inform and to facilitate the development layout that is acceptable in arboricultural terms.

2.0 CLIENT'S BRIEF

- 2.1 In line with our written quotation and verbal instructions, information has been compiled in accordance with BS5837:2012 and current best practice advice.
 - To undertake a Tree Survey, appended at CB1.
 - To produce an AutoCAD compliant Tree Survey Plan that relies on the accuracy of the existing site layout provided by the client (plan CBA10804.01 TSP appended with the Tree Survey Schedule at CB1).
 - To produce a schedule of Root Protection Areas in accordance with BS5837:2012 Annex D, appended at CB2.
 - To provide Tree Constraints advice.
 - Based on the above and further on-going discussions, to provide an Arboricultural Development Statement detailing the methodologies for the retention of the tree stock where feasible, in relation to the approved development layout including a Tree Protection Plan (Plan CBA10804.02A TPP appended at CB3).
- 2.2 The advice provided is in support of the current planning application and has been formulated without discussion with the main construction contractors who at this stage have not been appointed. Once the main contractors are appointed, amendments to this Method Statement may be required for construction purposes. All amendments will be assessed by the retained arboricultural consultant and approved in writing by the London Borough of Camden.

PART 1

ARBORICULTURAL IMPLICATIONS ASSESSMENT

3.0 DESCRIPTION OF THE SITE

- 3.1 The site currently constitutes a mature side garden, laid to turf with mature shrubs and trees within planted beds to the boundaries.

4.0 THE TREE STOCK

- 4.1 A tree survey was undertaken by CBA Trees on 28th June 2017. The tree survey exercise identified 6 (six) individual trees and 1 (one) group of trees; a Tree Survey Schedule and Plan (CBA10804.01 TSP) are appended at CB1.

4.2 Tree Categorisation Method

Category U = Trees in such a condition that any value would be lost within 10 years, or should be removed for reasons of sound arboricultural management. There were no 'U' grade trees on or adjacent to the site at the time of surveying.

Note: BS5837:2012 states -
“Category U trees are those in such a condition that they cannot realistically be retained as living trees in the context of the current land use for longer than 10 years.”

Category A = Trees of high quality and value: in such a condition as to make a substantial contribution, (40 years or more is recommended). There were 2 (two) individual 'A' grade trees on the site at the time of surveying (Trees 1 and 2).

Category B = Trees of moderate quality and value, capable of making a significant contribution for in excess of 20 years. There were 3 (three) individual 'B' grade trees on or adjacent to the site at the time of surveying (Trees 4, 5 and 6).

Category C = Trees of low quality and value which might remain for a minimum of 10 years or young trees with stems of less than 150mm diameter. There was 1 (one) individual 'C' grade tree on the site at the time of surveying (Tree 3).

Note:
Trees under these categories are trees that should be a material consideration in the development process; the subcategories are intended to reflect arboricultural, landscape and cultural values respectively.

- 4.3 The 1 (one) existing group consists of hornbeam. They have been categorised as low 'C' grade (Grp 1).
- 4.4 For more details of the existing tree stock, refer to the Tree Survey Schedule (appended at CB1).

PART 1

ARBORICULTURAL IMPLICATIONS ASSESSMENT

5.0 TREE PRESERVATION ORDER/CONSERVATION AREA

5.1 CBA Trees was not instructed to investigate whether trees on or adjacent to the site are protected by a Tree Preservation Order or located within a Conservation Area. The client is advised to obtain written confirmation from the London Borough of Camden to establish the legal status of these trees prior to any works being undertaken, outside the remit of an approved planning application.

6.0 PROPOSED TREE RETENTION AND TREE LOSS

6.1 In accordance with the recommendations contained within BS5837:2012, an experienced arboriculturist has assessed the requirements for tree protection and the Root Protection Area (RPA) (appended at CB2). The implications of the proposed development are detailed below, along with any mitigating measures to ensure the retention of these trees.

6.2 As part of the assessment, dimensions have been scaled from the provided development drawing(s) prepared and modified, to include the relevant Tree Survey data and the information as shown on plan CBA10804.02A TPP, appended at CB3.

7.0 SUMMARY OF ARBORICULTURAL IMPLICATIONS

7.1 The following summary of implications relates to only those trees which will require mitigation measures to allow for construction operations. Trees and groups not listed below can be fully protected in accordance with BS5837:2012 as indicated on Plan CBA10804.02A TPP.

<i>Tree No.</i>	<i>Species</i>	<i>BS 5837:2012 Cat</i>	<i>Potential cause of harm</i>	<i>Implication</i>	<i>Mitigation</i>
3	Cherry	C	<ul style="list-style-type: none">• Root severance to facilitate construction.	<ul style="list-style-type: none">• Loss of anchorage and physiological capacity.	<ul style="list-style-type: none">• Works to accord with methodologies contained herein.

PART 2

ARBORICULTURAL/CONSTRUCTION METHOD STATEMENTS

8.0 PRE-COMMENCEMENT SITE MEETING

- 8.1 It is recommended that a pre-commencement site meeting should be held prior to any works commencing on site to agree all approved processes with the arboricultural consultant, the construction personnel and the London Borough of Camden. This meeting could be used to formally agree the methods of work, position of site offices, material storage, compounds, parking and tree protection measures prior to commencement of the development and the associated clearance work.

9.0 ADDITIONAL ARBORICULTURAL ADVICE FOR SITE PERSONNEL

- 9.1 To provide site personnel with additional information regarding the requirements of Tree Protection, a leaflet, appended at CB4 shall be issued to all staff at the time of their site induction. Spare copies of this leaflet shall be available in the site office as replacements.
- 9.2 In order to inform site personnel of the purpose of the barriers, information notices shall be fixed to the barriers at 5m intervals. These notices shall be of all-weather construction and shall be in the form of the specimen provided at appendix CB4 and replaced as and when necessary.

10.0 TREE PROTECTION MEASURES

10.1 *Reasons for Tree Protection*

The correct and timely installation and maintenance of tree protection measures is the most important action necessary to ensure retained trees, groups, woodlands and hedgerows on and adjacent to the site, remain unaffected by development operations. Exclusion of construction activity from the outset of site preparation will ensure those trees identified for retention are maintained in a safe and healthy condition.

Although aerial parts of the tree, trunk, branches and twigs are obvious, extensive and irreparable damage can be caused to the roots and rooting environment without any immediately noticeable effect. Severance of large roots in close proximity to the stem can result in the immediate loss of stability and/or rapid death whilst damage to more distal parts of the root system or rooting environment will result in a slow decline in tree health over a period of several years, resulting in premature loss.

10.2 *Damage to Trunks Stems and Branches*

Impact damage to the crown of the tree can result in the loss of leaves which produce starch and sugars (carbohydrates) and a reduction in the visual amenity which established trees provide. These carbohydrates are necessary for maintaining all biological functions within the tree, including growth, reproduction and defence. Extensive crown damage will reduce the tree's ability to produce carbohydrates and increase physiological stress on the tree.

PART 2

ARBORICULTURAL/CONSTRUCTION METHOD STATEMENTS

The bark protects the underlying vascular tissue and cells responsible for growth from drying, disease and decay. Bark is loosely attached to the underlying tissue and can be easily damaged or removed through direct contact. It is particularly susceptible to damage when trees are young or in early spring following the onset of growth.

Impact damage which removes bark, results in dysfunction of the underlying vascular tissue preventing transport of water, mineral nutrients and carbohydrates to parts of the tree to which they are connected. If damage to the bark extends around the whole circumference, the root, branch or trunk the section beyond the damage will be killed.

Branches which are either broken or are torn from the trunk of the tree, create wounds which are prone to colonization by wood destroying organisms. These organisms cause internal decay, which result in future tree failure and premature loss.

10.3 Purpose of Tree Protection

All site operations will be planned, implemented and supervised so as to prevent the following:

- Root Severance
- Damage to the bark, branches and trunks
- Compaction of the soil within the Construction Exclusion Zone
- Alterations in soil level
- Soil contamination by phytotoxic materials such as herbicides, petrol, oils, diesel, cement and concrete washings or other construction additives

10.4 Tree Protection

Once site preparation has been complete and all demolition and ground remediation works have been completed; tree protection for the construction phase will be implemented in accordance with plan CBA10804.02A TPP.


A copy of the Tree Protection Plan will be displayed in the site office and canteen as a point of reference for all site operatives.

10.5 Tree Protective Barrier

Tree 2 is adjacent to areas of significant construction and will be protected by installing the following protective barrier as indicated on Tree Protection Plan CBA10804.02A TPP. The barrier is to comprise of a vertical and horizontal framework, well braced to resist impacts, with vertical tubes spaced at a maximum interval of 3m. Onto this, weldmesh panels should be securely fixed with wire or scaffold clamps.

In accordance with Section 6.2.2.4 of BS5837:2012, weldmesh panels on rubber or concrete feet are not resistant to impact, and will not be used for tree protection purposes.

Figure 1: Protective Barrier

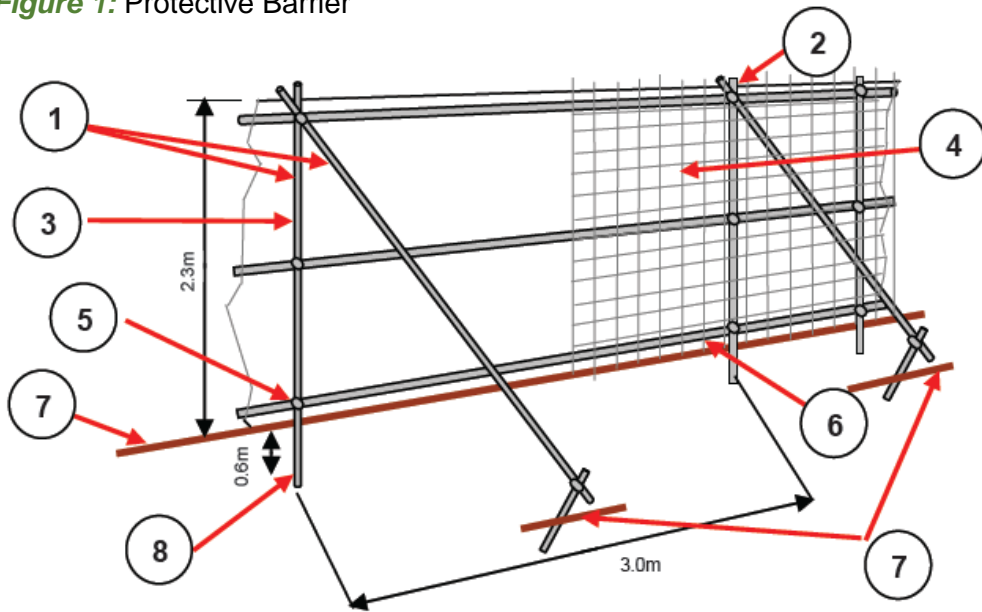

Example of protective barriers:

1. Standard scaffold poles
2. Uprights to be driven into the ground
3. Panels secured to uprights with wire ties and where necessary standard scaffold clamps
4. Weldmesh wired to the uprights and horizontals
5. Standard clamps
6. Wire twisted and secured on inside face of barriers to avoid easy dismantling
7. Ground level
8. Approximately 0.6m driven into the ground



Once the barrier is in place it must remain *in-situ* throughout the following list:

- Contractor occupancy
- Plant and Materials delivery
- Construction works
- Utility installation
- Completion of development
- Landscaping

The area within the CEZ will be regarded as **sacrosanct**, and the tree protective barrier shall not be taken down or relocated at any time without the written approval of the London Borough of Camden. An example of a CEZ notice is appended at CB4.

PART 2 ARBORICULTURAL/CONSTRUCTION METHOD STATEMENTS


10.6 Ground Protection

Pedestrian movements

Tree 3 requires construction activity within the identified Construction Exclusion Zone (CEZ). Ground protection will be implemented as per the Tree Protection Plan CBA10804.02A TPP, appended at CB3.

Ground protection will be constructed in accordance with Figure 2 and will consist of a single thickness of butt jointed scaffold boards supported on a 150mm thick layer of composted woodchip which is prevented from mixing with the underlying soil by geotextile separation layer.

Figure 2: Ground Protection Specification

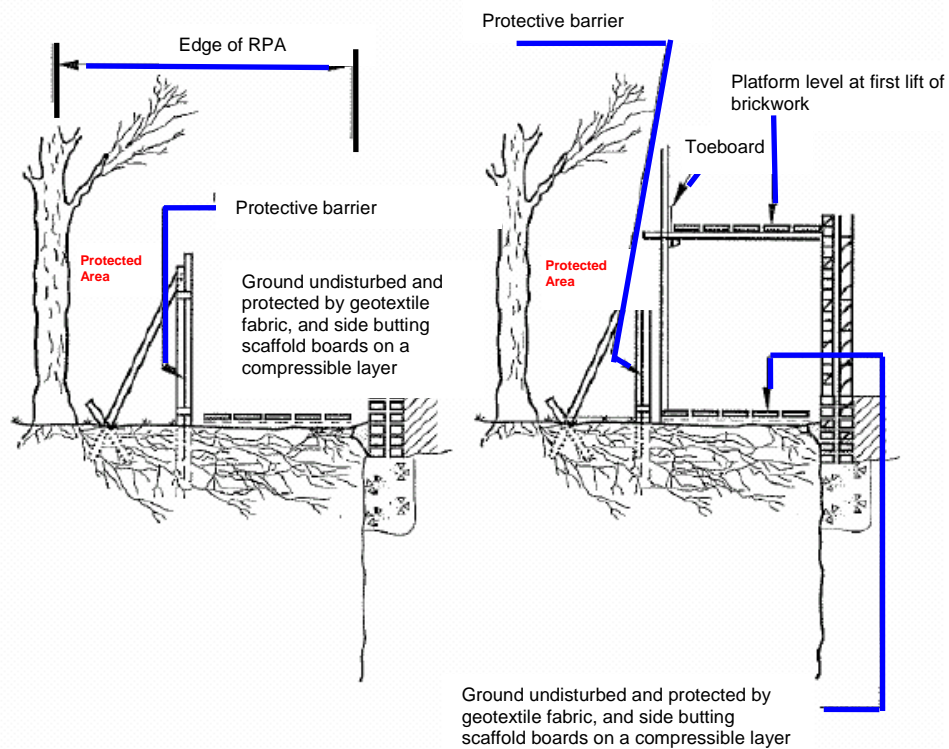

11.0 EXISTING SERVICES

11.1 No new service runs are required to facilitate the proposed development and no negative arboricultural impact is foreseen.

12.0 DEMOLITION

12.1 Demolition of existing surface structures will be carried out so as to prevent damage to existing retained trees.

PART 2

ARBORICULTURAL/CONSTRUCTION METHOD STATEMENTS

12.2 Demolition of the structures in close proximity to the retained trees must be done with due care and attention, in order to adequately respect overhanging canopies of all retained trees. To this end, the following rules will apply:

- Site personnel are to undergo an induction session prior to being allowed to work on site. The induction will introduce the contractors to the requirements of the Protection Method Statement. A copy of the Method Statement will be made available as a point of reference in respect of tree protection requirements. In addition, a copy of the Tree Protection Plan will be provided or pinned up in the site hut. During the induction, trees which are to be retained and protected will be highlighted to the demolition personnel and they will be physically shown which trees are to be protected on site. In this way, it is hoped that unnecessary damage, by root disturbance and collision of machinery booms and operating arms with tree crowns can be avoided.
- All walls, foundations and basements are to be pulled in on themselves towards the centre of the site and away from retained trees. This will be done in a direction away from the tree protective barriers and all large machinery to be operated at least 2.5-3.0 metres outside the line of the tree protective fence line from where it is erected for the site preparation works.
- Any machinery used for this purpose is to stand and operate over existing hard surfaces wherever possible, but always outside the CEZ as defined by the protective barriers.
- Lightweight structures will be demolished and removed by hand. Work will be carried out from existing hard surface. If the structure is not served by existing hard surface ground protection will be laid in accordance with Plan CBA...
- Where dust is created and deposited on adjacent retained trees, provision will be made to wash down the crowns of retained trees weekly to prevent excessive dust affecting the photosynthetic capacity of retained trees.

13.0 AVOIDING DAMAGE TO STEMS AND BRANCHES

13.1 Care shall be taken when planning site operations, to ensure that wide or tall loads, or plant with booms, jibs and counterweights can operate without coming into contact with retained trees. Such contact could result in serious damage to them, and might make their safe retention impossible. Consequently, any transit or traverse of plant in close proximity to trees, will be conducted under the supervision of a banksman, in order to ensure adequate clearance from trees is maintained at all times.

14.0 VEHICULAR MOVEMENTS

14.1 There shall be no vehicular plant movement in the RPA of any retained tree.

PART 2

ARBORICULTURAL/CONSTRUCTION METHOD STATEMENTS

15.0 SITING OF TEMPORARY OFFICES, TOILETS AND MATERIAL STORAGE COMPOUNDS

15.1 The locations shall be agreed in writing with the London Borough of Camden prior to the commencement of works on site and will remain in only those agreed locations throughout the construction phases. If an alternative location is required, this must be agreed in writing with the London Borough of Camden. This will also include the delivery; storage and movement of all essential facilities, as well as aspects such as temporary contractor vehicle parking and site location of chemical mixing (e.g. concrete). All such locations will be outside of the RPAs, and avoid areas where 'run off' of chemicals may flow into RPAs.

14.2 *Material Storage*

This shall be accommodated outside of the CEZ, particularly to avoid harmful spillages of fuel, or phytotoxic substances that may damage the health of retained trees.

16.0 GENERAL CONSIDERATIONS WITHIN AND OUTSIDE THE CONSTRUCTION EXCLUSION ZONE

16.1 Inside the CEZ formed by the protective barriers and ground protection measures, the following prohibitions shall apply:

- No construction activity will occur within the CEZ unless otherwise stated in this report, or agreed in writing with the London Borough of Camden prior to the specific activity taking place.

16.2 In addition to the above, further precautions are necessary adjacent to trees outside the CEZ:

- Materials which will contaminate the soil e.g. concrete mixing, diesel oil and vehicle washings, shall not be discharged within 10 metres of the tree stem. This should take into consideration the topography of the site and slopes, to avoid materials such as concrete washings running towards trees.
- Fires shall not be lit in a position where their flames can extend to within 5 metres of foliage, branches or trunk. This will depend on the size of the fire and the wind direction.
- Notice boards, telephone cables or other services shall not be attached to any part of the tree. (See appendix CB4 Common Causes of Damage During Construction Works)

17.0 UTILITY SERVICE CONNECTIONS

17.1 The applicant has confirmed that no new excavation beyond the extent of the new extension is required for services and all will be connected to existing.

PART 2

ARBORICULTURAL/CONSTRUCTION METHOD STATEMENTS

18.0 FOUNDATION DESIGN AND CONSTRUCTION

- 18.1 Building foundations are proposed within the calculated RPA of Tree 3.
- 18.2 Encroachment within the identified RPA of Tree 3 is minimal and confined to a small section at the eastern extent. However, all excavation must be carried out carefully using spades, forks and trowels, taking care not to damage the bark and wood of any roots. Specialist tools for removing soil around roots using compressed air may be an appropriate alternative to hand digging, if available. All soil removal must be undertaken with care to minimise the disturbance of roots beyond the immediate area of excavation. Where possible, flexible clumps of smaller roots, including fibrous roots, should be retained if they can be displaced temporarily or permanently beyond the excavation without damage. If digging by hand, a fork should be used to loosen the soil and help locate any substantial roots. Once roots have been located, the trowel should be used to clear the soil away from them without damaging the bark. Exposed roots to be removed should be cut cleanly with a sharp saw or secateurs 10-20cm behind the final face of the excavation. Roots temporarily exposed must be protected from direct sunlight, drying out and extremes of temperature by appropriate covering. Roots greater than 2.5cm in diameter should be retained where possible. Roots 2.3-5cm in diameter should only be cut in exceptional circumstances. Roots greater than 5cm in diameter should only be cut after consultation with the appropriate supervisory officer.

19.0 GROUND LEVEL ALTERATIONS

- 19.1 No ground level changes are required or proposed within the RPA of any retained tree.

20.0 SITE MONITORING AND SUPERVISION

- 20.1 It is recommended that on-going arboricultural site monitoring takes place for the duration of the proposed development, to be carried out by a qualified and experienced arboriculturist at pre-determined and agreed time intervals, and governed by the type, timing, location and intensity of site works. The London Borough of Camden to Condition site monitoring if required.
- 20.2 If Conditioned, it will take the form of regular inspections (to be agreed, but at least one visit per month during the construction phase of the development is advised, together with additional visits to supervise works within the CEZ of retained tree/s). The aim of the visits is to maintain on-going liaison with all personnel involved in the site development, the London Borough of Camden and its Tree Officer.
- 20.3 Any defects requiring rectification shall be notified to the Contractor/Site Manager and the client.
- 20.4 In addition, a site logbook for tree protection measures is kept to record all stages of the development from the erection of the protective barriers, right through to the

PART 2
ARBORICULTURAL/CONSTRUCTION METHOD STATEMENTS

completion of the project. This will be made available to the arboricultural consultant and the London Borough of Camden if required, to show evidence of continuous site monitoring.

Example pro-forma

Date	Activity	Checked	Comments/ damage noted	By whom	Signed	Action taken
	Erection of protective barriers					
	Inspection of protective barriers					

20.5 The London Borough of Camden Tree Officer (or appropriate representative) will have agreed access to the site, and will report on any problem areas directly to the developer’s retained arboriculturist, who will then visit the site and make recommendations to the developer on how best to rectify the situation and ensure the implementation.

21.0 REPORT DAMAGE TO TREES AND TREE PROTECTION BARRIERS

21.1 Should any damage be caused to trees noted for retention, either by the above works or as the result of any other action, the damage should be reported to the site supervisor immediately. The site supervisor shall report up the chain of responsibility to the retained consultant arboriculturist, or in the absence of such an appointment, to an appropriately qualified arboriculturist, to enable remedial measures to be implemented as necessary and as agreed with the London Borough of Camden.

21.2 Should protective barriers become damaged so as to impair its function in protecting trees, all work shall cease in the vicinity of the damage, until the barrier has been returned to standard.

22.0 REMOVAL OF PROTECTIVE BARRIERS

22.1 When the development phase is complete, all drainage and service runs are in place, all site machinery has been removed and any landscaping for the principal area of the site has been implemented, the protective barriers will be dismantled.

22.2 This barrier dismantling must be undertaken with great care, and will need to be supervised to avoid heavy machinery being used within the root protection areas. Hoarding, scaffolding and other barrier materials will need to be removed from site immediately.

PART 2

ARBORICULTURAL/CONSTRUCTION METHOD STATEMENTS

23.0 CONCLUSIONS

- 23.1 The approved development proposals for the construction of a single storey side extension at 2 Cannon Place, Hampstead, NW3 1EJ have been assessed broadly in accordance with BS5837:2012 *“Trees in Relation to Design, Demolition and Construction – Recommendations”*.
- 23.2 It is our opinion that the trees identified for retention can be afforded due respect and provided adequate protection, ensuring their safe and healthy retention during the development process.
- 23.3 Provided the recommendations included within this report are strictly adhered to, CBA Trees believes the trees highlighted for retention within this report can be retained without undue stress on their long-term health.

24.0 CONTACT LIST

- 24.1 It is suggested that points of contact and lines of communication are established prior to commencement of the works on site including:
- Arboricultural Consultant
 - Project Architect
 - Highways Engineer
 - Structural Engineer
 - Drainage Engineer
 - Landscape Architects
 - London Borough of Camden’s Tree Officer
 - London Borough of Camden’s Planning Case Officer
 - Site Supervisor and Foreman
- 24.2 It is advised that the site supervisor establishes their own listing of contact details at the pre-start site meeting and displays this in their office for general use as necessary.







The Professional Arboricultural Consultancy

TREE SURVEY NOTES

This Tree Survey has been undertaken within the recommendations of British Standards 5837:2012 and current arboricultural best practice.

- Each tree has been numbered and, where instructed, for future identification on site, has been tagged using small durable metal or plastic tags.
- Due to variations of existing ground levels through the site, height dimensions are estimated and are given in metres. Accurate heights, measured with the aid of optical instruments can be provided where instructed.
- Trunk/stem diameters are measured in mm at 1.5 metres above ground level, using a standard measuring tape as defined by British Standards, unless otherwise stated.
- Estimated branch spread is taken in metres from the centre of the trunk, at the four cardinal points of a compass, to achieve an accurate representation of the crown shape which will be recorded on the tree survey plan.

- An assessment of a tree's age classification is made in terms of its maturity within the site's landscape and defined as:

Y	=	young trees
SM	=	semi-mature trees
EM	=	early mature trees
M	=	mature trees
OM	=	over-mature trees

- An assessment of a tree's physiological condition is defined as:

Good	=	fully functioning biological system showing average vitality i.e. normal bud growth, leaf size, crown density and wound closure
Fair	=	fully functioning biological system showing below average vitality i.e. reduced bud growth, smaller leaf size, lower crown density and reduced wound closure
Poor	=	a biological system with limited functionality showing significantly below average vitality i.e. limited bud growth, small and chlorotic leaves, low crown density and limited wound closure
Dead	=	dead

- An assessment of a tree's structural condition is defined as:

Good	=	no significant structural defects
Fair	=	structural defects which could be alleviated through remedial tree surgery or management practices
Poor	=	structural defects which cannot be alleviated through tree surgery or management practices
Dead	=	dead

- An assessment of a tree's future life expectancy is defined as: **<10, 10+, 20+ or 40+ years.**

Categoryisation of Trees


The category for each tree is assessed using the recommendations of BS5837:2012. The assessment has not considered any site-specific development proposals, but will have considered any changes on or off-site which may have an effect on the conditions surrounding the surveyed trees.

The trees have been classified into one of the following categories (and one or more sub-categories [this will however not increase the value of the tree]) and are indicated on the associated drawings by colours as indicated.

Category U				Identification colour on plan
Trees in such a condition that they cannot realistically be retained as living trees in the context of the current land use for longer than 10 years	<ul style="list-style-type: none"> • Trees that have a serious, irremediable, structural defect, such that their early loss is expected due to collapse, including those that will become unviable after removal of other category U trees (e.g. where, for whatever reason, the loss of companion shelter cannot be mitigated by pruning) • Trees that are dead or are showing signs of significant, immediate, and irreversible overall decline • Trees infected with pathogens of significance to the health and/or safety of other trees nearby, or very low quality trees suppressing adjacent trees of better quality 			DARK RED
Category A	1 – Mainly arboricultural values	2 – Mainly landscape values	3 – Mainly cultural values	Identification colour on plan
Trees of high quality with an estimated remaining life expectancy of at least 40 years	Trees that are particularly good examples of their species, especially if rare or unusual; or those that are essential components of groups or formal or semi-formal arboricultural features (e.g. the dominant and/or principal trees within an avenue)	Trees, groups or woodlands of particular visual importance as arboricultural and/or landscape features	Trees, groups or woodlands, of significant conservation, historical, commemorative or other value (e.g. veteran trees or wood-pasture)	LIGHT GREEN
Category B	1 – Mainly arboricultural values	2 – Mainly landscape values	3 – Mainly cultural values	Identification colour on plan
Trees of moderate quality with an estimated remaining life expectancy of at least 20 years	Trees that might be included in category A, but are down-graded because of impaired condition (e.g. presence of significant though remediable defects, including unsympathetic past management and storm damage), such that they are unlikely to be suitable for retention for beyond 40 years; or trees lacking the special quality necessary to merit the category A designation	Trees present in numbers, usually growing as groups or woodlands, such that they attract a higher collective rating than they might as individuals; or trees occurring as collectives but situated so as to make little visual contribution to the wider locality	Trees with material conservation value or other cultural value	MID BLUE
Category C	1 – Mainly arboricultural values	2 – Mainly landscape values	3 – Mainly cultural values	Identification colour on plan
Trees of low quality with an estimated remaining life expectancy of at least 10 years, or young trees with a stem diameter below 150mm	Unremarkable trees of very limited merit or such impaired condition that they do not qualify in higher categories	Trees present in groups or woodlands, but without this conferring on them significantly greater collective landscape value; and/or trees offering low or only temporary/transient landscape benefits	Trees with no material conservation or other cultural value	GREY

Clients are advised that Tree Surveys are a basic data collection exercise and record of tree condition at the time of survey. This will identify any visible signs of ill-health or major defects, advising a further detailed investigation where appropriate. This will most often take the form of a request for either “*full ground level inspection*” or “*climbing inspection required*”. There may also be a further reference to the need for “*decay detection equipment*” to aid diagnosis. A tree survey does not include a comprehensive schedule or specification of remedial tree works, but may contain a guide to the work which might be undertaken by a prudent tree owner, purely for reasons of health and safety.

A Tree Survey should not be confused with a Tree Inspection or Arboricultural Implication Assessment, which are totally separate exercises.

	TREE SURVEY REPORT (BS5837:2012)	
	Site:	2 Cannon Place, Hampstead, London, NW3 1EJ
	Date:	28th June 2017
	Consultant:	Dominic Poston <i>F.Arbor.A. MICFor, CEnv, Prof Dip (RFS), BSc (Hons), HND</i>
	Tagged:	No

Notes:-


1. It may be advised that some trees should have the ivy removed to enable a re-survey to be carried out. This would also alleviate the tree from becoming suppressed; carrying additional weight that increases the chance of windthrow due to a larger dense crown area; and only receiving restricted light. Unless otherwise stated, in order to prevent regrowth, it is only necessary to remove a 300mm section of ivy and clear around the base.
2. It may be advised that it was only possible to estimate the diameter of some trees because of ivy smothering, dense vegetation, or trees located off-site with no access.
3. The estimated remaining contribution in years, and the tree grading category have been calculated for the current situation and may alter where further investigation works are advised.
4. Some trees or groups may have been given an interim grade. The reason for the interim grading is addressed in the timescales given as this may have a bearing on health and safety and/or any development proposals.
5. Tree Groups have been assessed with estimated and representative data.
6. This is not a Tree Works Schedule. Any preliminary management recommendations are listed in the interests of health and safety and should be carried out by a prudent tree owner.
7. Any management recommendations are suggested for reasons of health and safety only, regardless of development proposals at this stage. However, the defects requiring remedial tree surgery are by their very nature potential wildlife habitats, including protected species which needs consideration prior to any tree surgery works commencing.

TREE PRESERVATION ORDER/CONSERVATION AREA:

CBA Trees has not been instructed to investigate whether trees on or adjacent to the site are protected by a Tree Preservation Order or located within a Conservation Area.

Tree No	Species	H't (m)	Single/Multi-Stemmed (S or MS)	Stem Diam (mm)	Branch Spread (m)				H't of Crown AGL (m)				Life Stage	Physio-logical Condition	Structural Condition and General Observations	Preliminary Management Recommendations	Est. Rem. Contrib. (Yrs)	Cat
					N	E	S	W	N	E	S	W						
1	Norway Maple <i>Acer platanoides 'Crimson King'</i>	10	S	440	4.5	4.5	4.5	4.5	3.0	3.0	3.0	3.0	M	Good	Good No significant defects observed	None required at time of survey	40+	A1
2	Magnolia <i>Magnolia grandiflora</i>	7	MS<6	230	3.0	4.0	4.0	3.0	1.5	1.5	1.5	1.5	M	Good	Good No significant defects observed	None required at time of survey	40+	A1
3	Bird Cherry <i>Prunus padus</i>	11	S	585	2.0	6.0	7.0	2.0	3.0	3.0	3.0	3.0	OM	Poor	Fair Low vigour and crown density (-10%) Minor deadwood throughout crown - suspected decline	Monitor condition	10+	C1

Tree No	Species	H't (m)	Single/ Multi-Stemmed (S or MS)	Stem Diam (mm)	Branch Spread (m)				H't of Crown AGL (m)				Life Stage	Physio-logical Condition	Structural Condition and General Observations	Preliminary Management Recommendations	Est. Rem. Contrib. (Yrs)	Cat
					N	E	S	W	N	E	S	W						
4	Common Whitebeam <i>Sorbus aria</i>	7	S	270	4.0	5.0	1.5	4.0	2.0	2.0	2.0	2.0	SM	Good	Good No significant defects observed	None required at time of survey	20+	B1
5	Magnolia <i>Magnolia grandiflora</i>	7	S	220	1.0	5.0	4.0	4.0	3.0	3.0	3.0	3.0	SM	Good	Good Unable to verify health and safety due to dense vegetation	None required at time of survey	20+	B1
6	Lime <i>Tilia spp</i>	9	MS<6	610	2.0	2.0	2.0	2.0	4.0	4.0	4.0	4.0	M	Fair	Fair Neighbouring tree Recently pollarded All measurements estimated Not shown on provided plans	None required at time of survey	20+	B1
Grp 1	Hornbeam x14	4	S	<100	0.5	0.5	0.5	0.5	0.5	0.5	0.5	0.5	Y	Good	Good Pleached trees	None required at time of survey	20+	C2

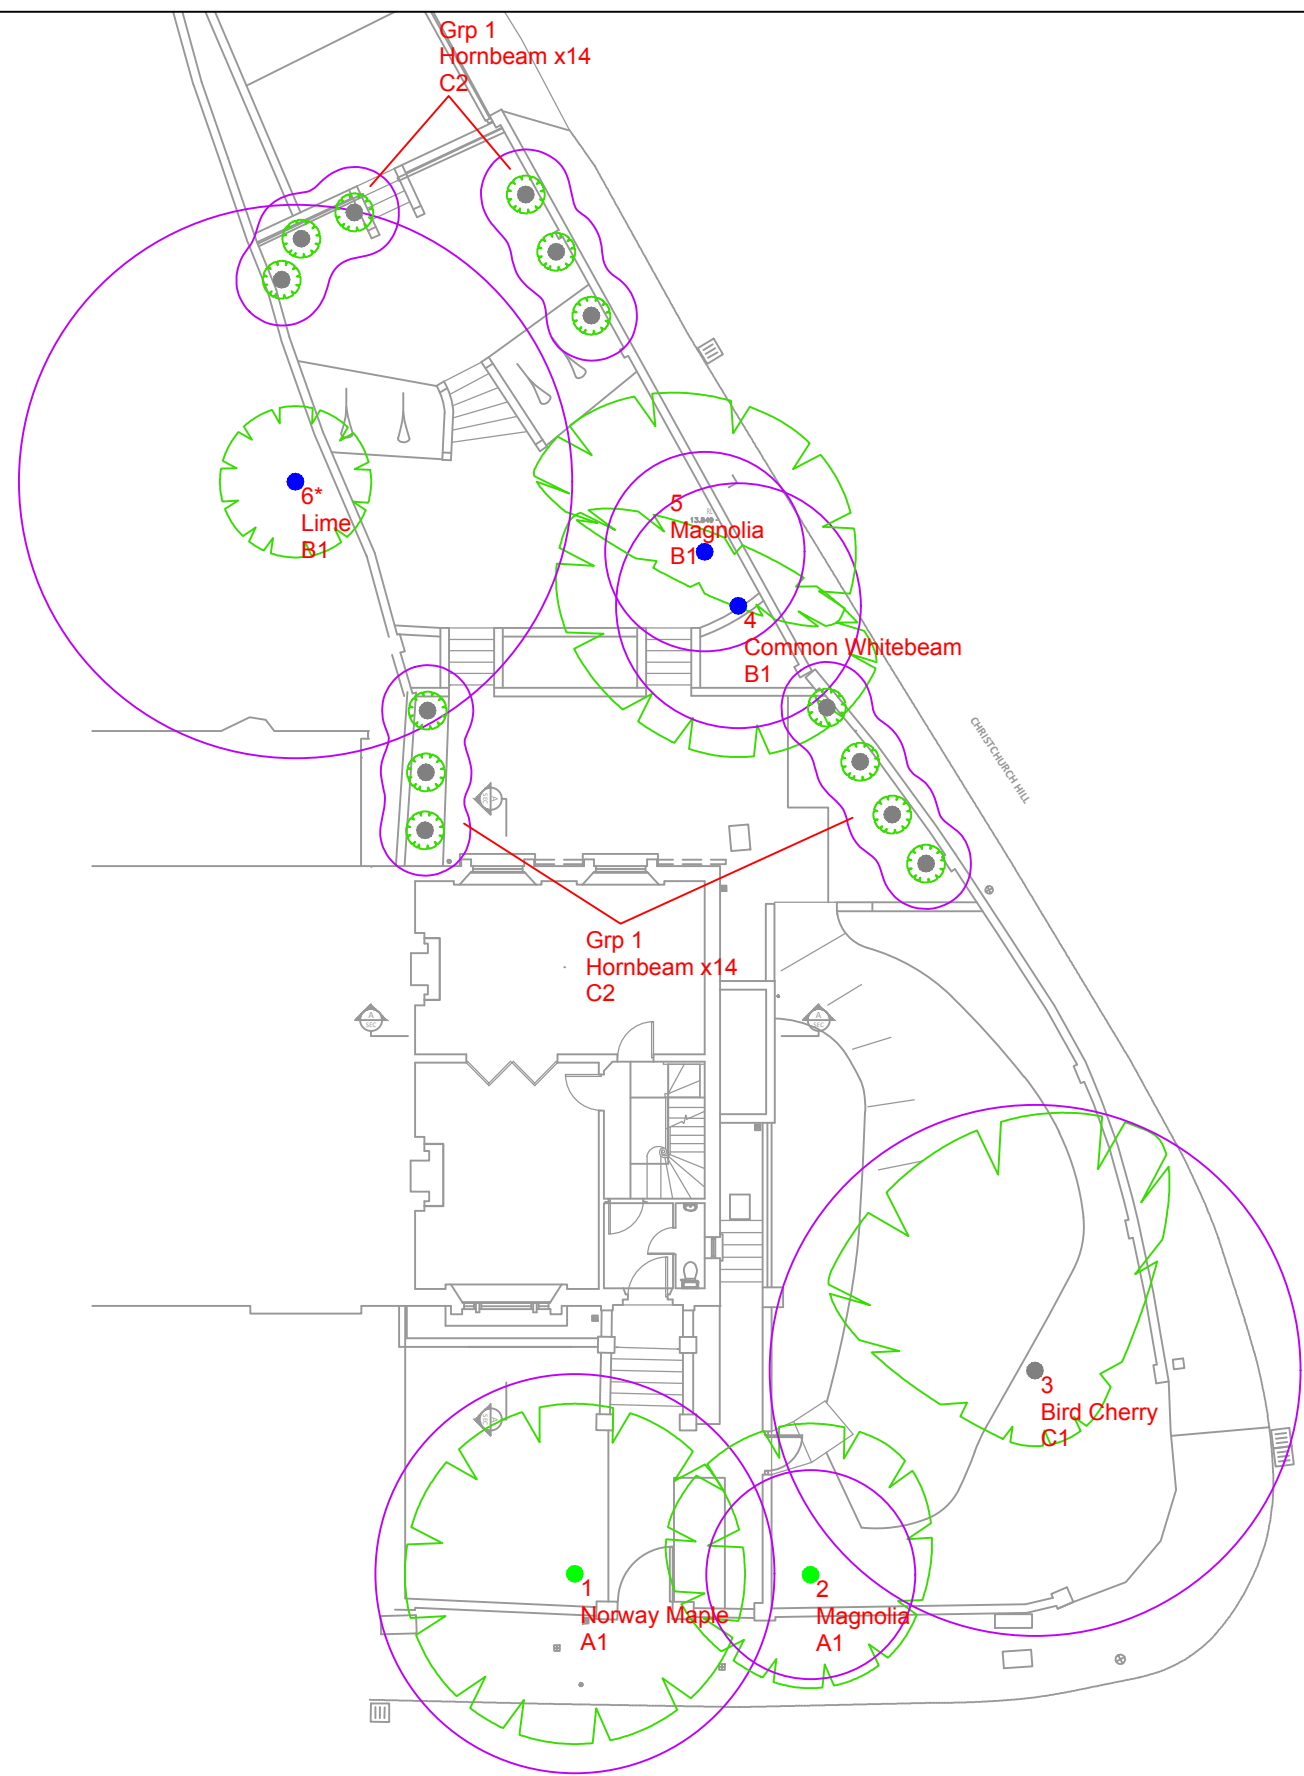

KEY

- ROOT PROTECTION AREA (RPA)
- CROWN SPREAD
- CATEGORY
- TREE NUMBER
- SPECIES
- CATEGORY

● CATEGORY A TREES
● CATEGORY B TREES
● CATEGORY C TREES
● CATEGORY U TREES

NOTE: Tree/group numbers marked with an * have approximate locations.

JOB TITLE
2 Cannon Place,
Hampstead,
London, NW3 1EJ

DRAWING TITLE
Tree Survey Plan

CBA DRAWING No.
CBA10804.01 TSP


BASE PLAN DRAWING No.
2 Cannon Place_Final

SCALE 1:200 @ A3

DRAWN [Signature]


DATE July 2017

THIS DRAWING IS COPYRIGHT OF CBA Trees AND SHOULD NOT BE REPRODUCED WITHOUT PERMISSION. ALL DIMENSIONS MUST BE CHECKED ON SITE AND NOT SCALED FROM THIS DRAWING.



Russell House, Unit 20 Chalcraft Business Park, Burnetts Lane, West End, Southampton, SO30 2PA
Tel: 02380 966229



	BS5837:2012 TREE ROOT PROTECTION AREA SCHEDULE	
	Site:	2 Cannon Place, Hampstead, London, NW3 1EJ
	Date:	28th June 2017
	Consultant:	Dominic Poston <i>F.Arbor.A. MICFor, CEnv, Prof Dip (RFS), BSc (Hons), HND</i>

Notes:


1. This is an assessment of the Root Protection Area (RPA) required, based on the individual tree data collected and Section 4.6.1 of BS5837:2012.
2. At this juncture this document is for your sole guidance and ongoing discussions purposes only and is not intended for general circulation, as it assumes that all but the 'U' trees will be retained, which clearly may not be the case.
3. For all single stem trees with a stem diameter greater than 1250mm, and multi-stem trees with a stem diameter greater than 1500mm, the calculated RPA has been capped at 707m² in accordance with Section 4.6.1 of BS5837.2012.

TREE PRESERVATION ORDER/CONSERVATION AREA:

CBA Trees has not been instructed to investigate whether trees on or adjacent to the site are protected by a Tree Preservation Order or located within a Conservation Area.

Tree No	Species	Category	Single/ Multi-Stemmed (S or MS)	Stem Diameter (mm)	Initial Linear Root Protection Distance (Radius m)	Root Protection Area (m ²)
1	Norway Maple Acer platanoides 'Crimson King'	A1	S	440	5.28	87.59
2	Magnolia Magnolia grandiflora	A1	MS<6	230	2.76	23.93
3	Bird Cherry Prunus padus	C1	S	585	7.02	154.84
4	Common Whitebeam Sorbus aria	B1	S	270	3.24	32.98
5	Magnolia Magnolia grandiflora	B1	S	220	2.64	21.90
6	Lime Tilia spp	B1	MS<6	610	7.32	168.36
Grp 1	Hornbeam x14	C2	S	100	1.20	4.52



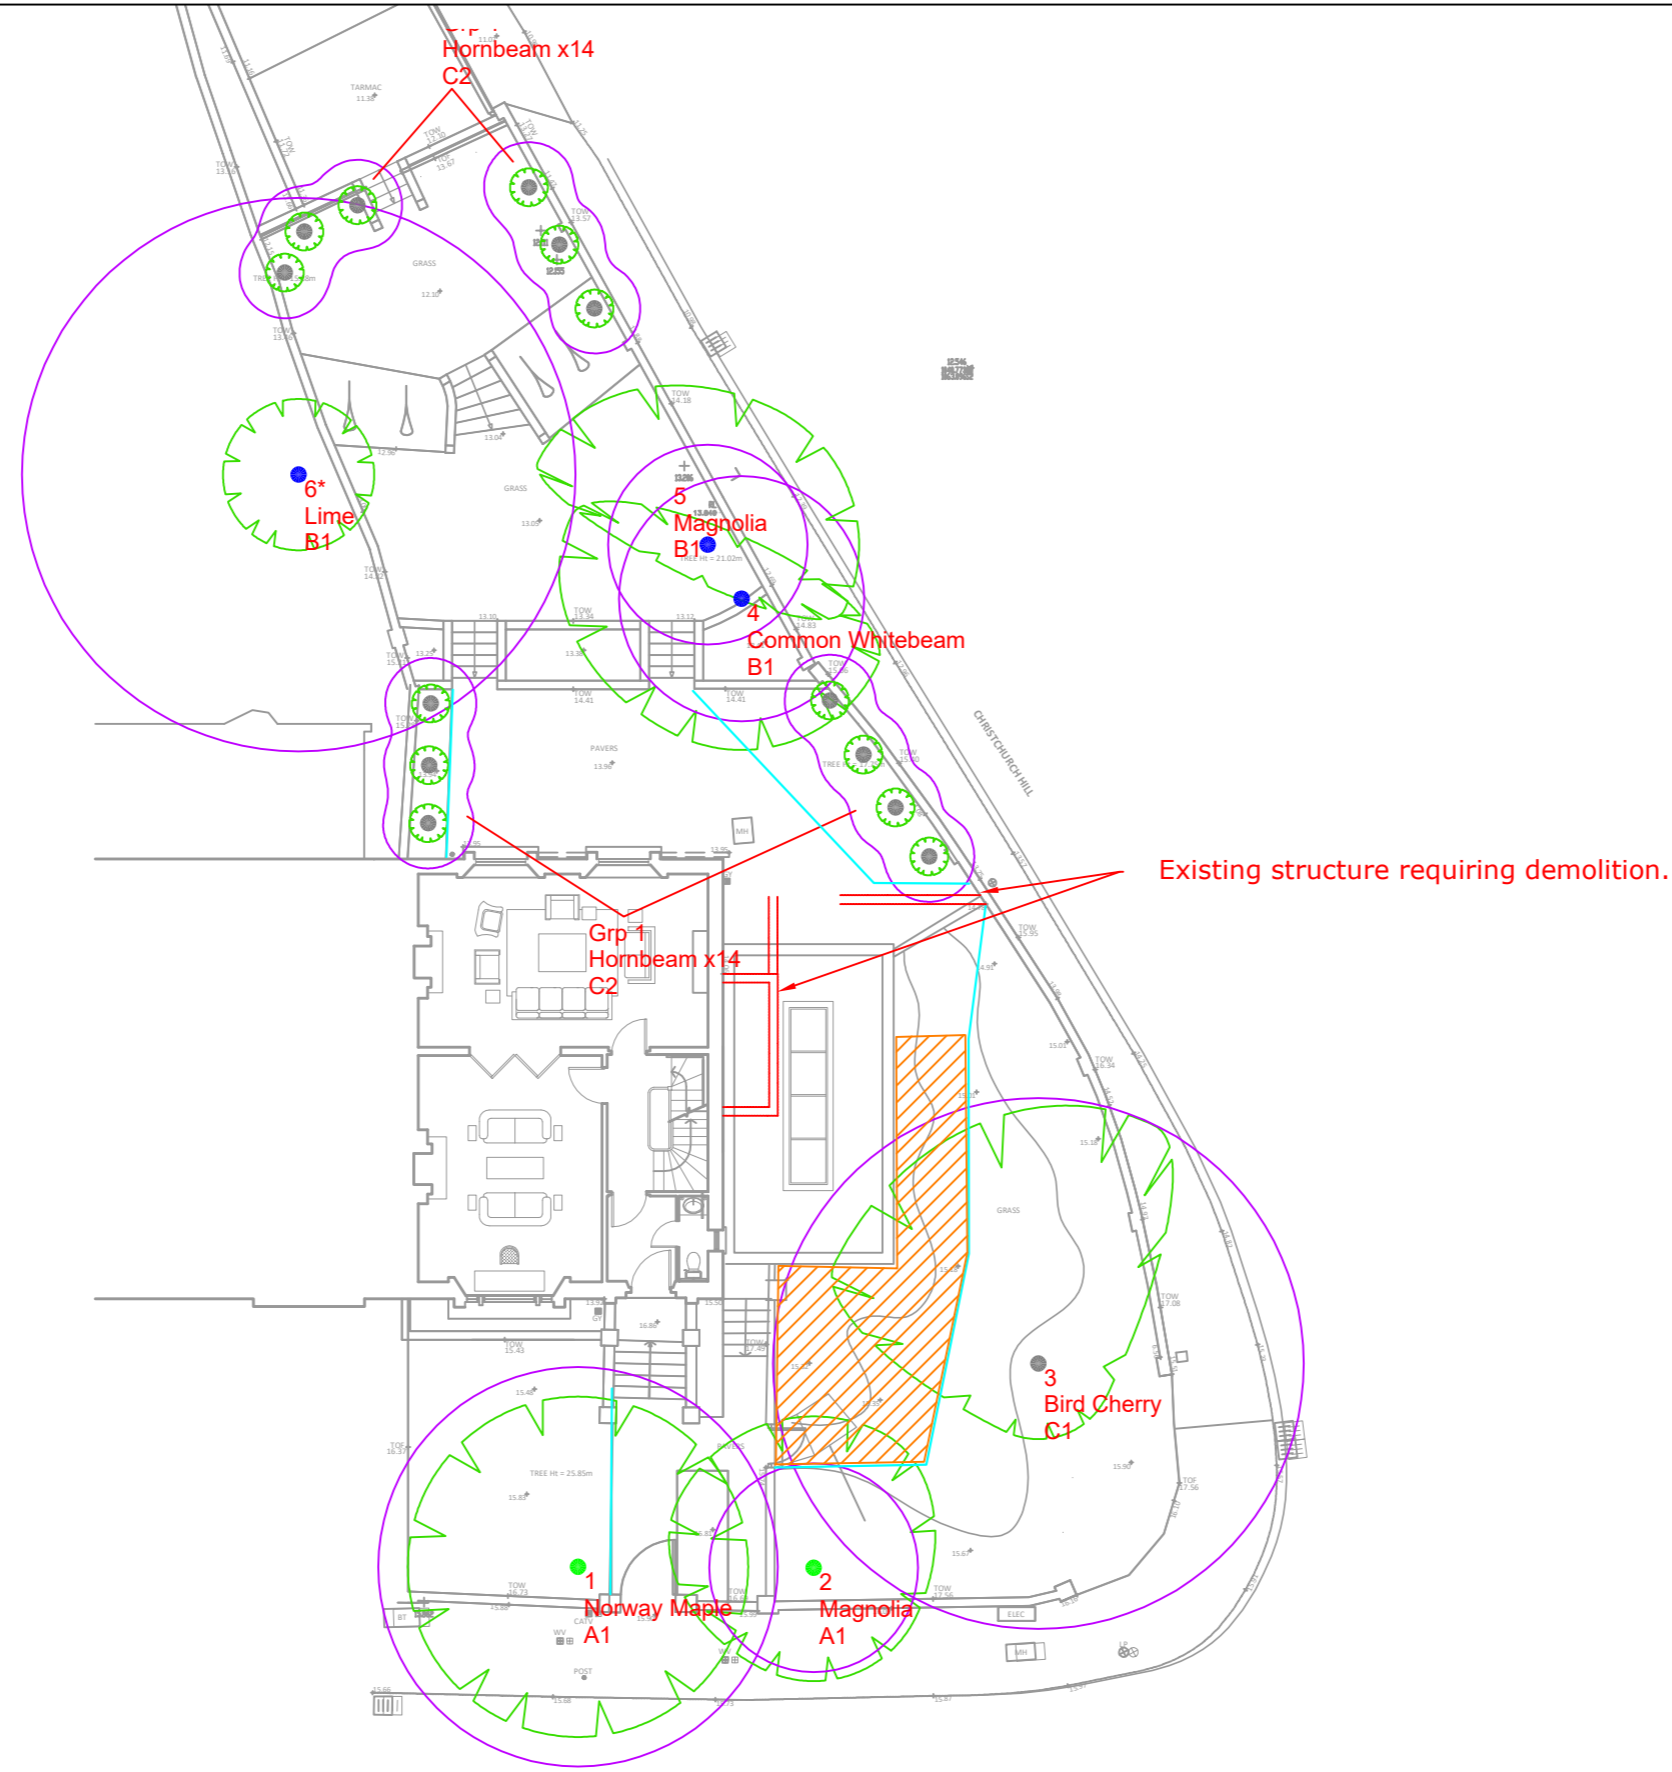

- KEY**
- ROOT PROTECTION AREA (RPA)
 - CROWN SPREAD
 - CATEGORY
 - TREE NUMBER
 - SPECIES
 - CATEGORY
- CATEGORY A TREES
 - CATEGORY B TREES
 - CATEGORY C TREES
 - CATEGORY U TREES

- AREA REQUIRING GROUND PROTECTION
- LINE OF PROPOSED TREE PROTECTION FENCING

NOTE: Tree/group numbers marked with an * have approximate locations.

JOB TITLE
2 Cannon Place,
Hampstead,
London, NW3 1EJ

DRAWING TITLE
Tree Protection
Plan

CBA DRAWING No.
CBA I 0804.02A TPP


BASE PLAN DRAWING No.
010_202_180903_
ProposedUG

SCALE 1:200 @ A3

DRAWN LI & AM & DP

DATE October 2018

THIS DRAWING IS COPYRIGHT OF CBA Trees. AND SHOULD NOT BE REPRODUCED WITHOUT PERMISSION. ALL DIMENSIONS MUST BE CHECKED ON SITE AND NOT SCALED FROM THIS DRAWING.

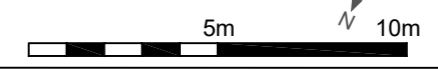





TREES AT _____ :

SUMMARY OF TREE PROTECTION MEASURES

Introduction

This leaflet shall be issued to all site personnel as part of their induction briefing.

It describes in summary form the precautions that site personnel shall at all times follow, to ensure that the existing trees on the site come to no harm.

The precautions described are neither arbitrary nor reducible and must be adhered to in full.

These precautions are necessary because unprotected trees are very vulnerable to damage during demolition and construction works.

Furthermore, many of the trees on the site are under **LEGAL PROTECTION** and damaging them can result in heavy fines.

Two common misconceptions about trees:

MYTH: Trees have deep taproots and so shallow excavations will not harm the tree.

FACT: 90% of all tree's roots are found in the top 600mm of soil; all excavations near to trees are likely to cause root damage which can kill the tree.

MYTH: Trees will quickly heal over any bark wound, with no ill effect.

FACT: Bark wounds take years to heal and larger ones never do; missing bark can lead to disease and even the death of the tree.

Tree Protection

All trees adjacent to unsupervised work areas have been protected by tree protection barriers.

These barriers must be respected at all times and no attempts shall be made to damage, bypass or ignore them.

In areas designated for supervised working, no works shall be undertaken without the supervisor being present or without him/her issuing a "carry on" chit.

Prohibitions Adjacent to Trees

Inside the exclusion area of the tree protection, the following prohibitions shall apply.

- **No** digging or scraping
- **No** storage of plant or materials
- **No** vehicular access
- **No** fire lighting
- **No** handling, discharge or spillage or any chemical substance
- **No** water-logging

In addition to the above, further precautions shall be taken near to trees.

- A 10m separation distance shall be observed between trees and any substance injurious to their health, including fuels, oil, bitumen, cement (including washings) builders' sand, concrete mixing and other chemicals.
- No fire shall be lit such that flames come within 5m of any foliage; this shall be taken to mean a fire separation distance to the leaved of 20m.

Avoiding Damage to Stem and Branches

Care shall be taken when planning site operations to ensure that wide or tall loads or plant with booms, jibs and counterweights, can operate without coming into contact with trees.

Consequently, any transit or traverse of plant in proximity to trees shall be conducted under the supervision of a spotter to ensure that adequate clearance is at all times maintained.

In some circumstances, it may be impossible to achieve this, necessitating the pruning of the tree.

If this is necessary, a specialist team shall be called in following referral to the project Arboriculturist.

No tree pruning shall be undertaken by demolition or construction personnel.

Asking for Help

If you see any damage to a tree or its protective fencing, or if you need a tree pruning for plant clearance, contact **CBA Trees** as follows:

Office Telephone: 020 8098 6229

REMEMBER:

**ALL TREE DAMAGE IS
AVOIDABLE –**

SO AVOID IT!




**PROTECTIVE BARRIERS.
THESE BARRIERS MUST BE
MAINTAINED IN ACCORDANCE
WITH THE APPROVED PLANS
AND DRAWINGS FOR THIS
DEVELOPMENT.**



**TREE PROTECTION AREA
KEEP OUT !**
(TOWN & COUNTRY PLANNING ACT 1990)
**TREES ENCLOSED BY THIS FENCE ARE PROTECTED BY
PLANNING CONDITIONS AND/OR ARE THE SUBJECTS OF A
TREE PRESERVATION ORDER.**
**CONTRAVENTION OF A TREE PRESERVATION ORDER MAY
LEAD TO CRIMINAL PROSECUTION**
**ANY INCURSION INTO THE PROTECTED AREA MUST BE
WITH THE WRITTEN PERMISSION OF THE LOCAL
PLANNING AUTHORITY**

Common causes of Tree Death

The use of properly positioned protective fencing can prevent tree deaths occurring.

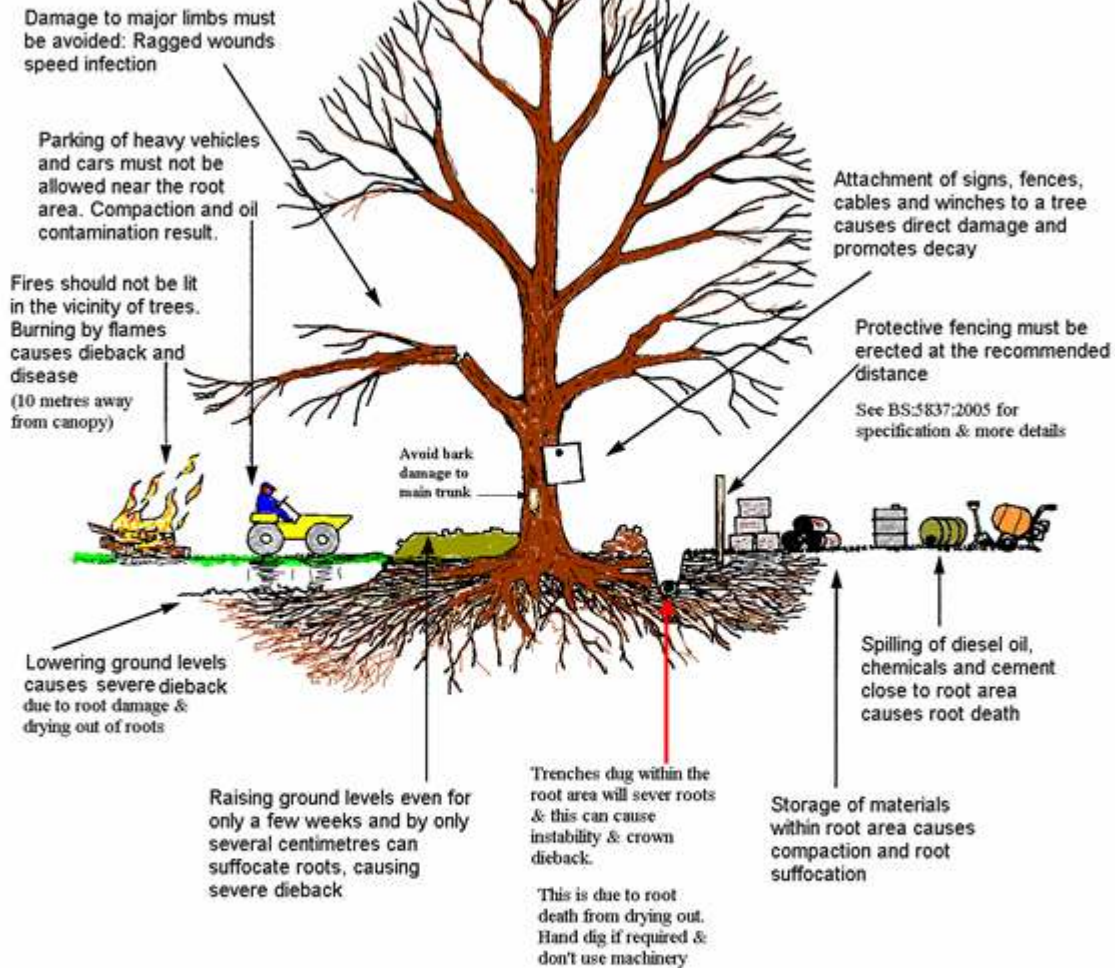

Please use copies of this as an on-site poster for personnel

(Source: Arboricultural Information Exchange website, 2005)





The Professional Arboricultural Consultancy

Qualifications of Dominic Poston Senior Consultant

Dominic Poston F.Arbor.A. MICFor, CEnv, Prof Dip (RFS), BSc (Hons), HND has recently joined CBA Trees as a Senior Consultant and brings with him a wealth of knowledge and experience. He has over 15 years' experience of undertaking a variety of arboricultural assessments for a wide range of public, corporate and private clients.

Having attained a Bachelor of Science Degree in Horticulture, a Higher National Diploma in Landscape Management and the prestigious Royal Forestry Society's Professional Diploma in Arboriculture, Dominic is now a fellow of the Arboricultural Association, a Chartered Arboriculturist and Chartered Environmentalist and has attained Registered Consultant status with the Institute of Chartered Foresters.

He has considerable experience as an advisor to planning teams, currently acting as lead arboriculturist on three high volume (<1000units) active development sites in East Anglia as well as several smaller developments nationwide.

Dominic has appeared numerous times at planning related Public Inquiries, and also undertakes advocacy at Inquiries on behalf of Rule 6 parties. Additionally he has been instructed as an expert witness on several occasions to assist local authorities with prosecutions for offences under Tree Preservation Order legislation, and has appeared at Crown Court.