




SITE LOCATION PLAN Scale 1:1056

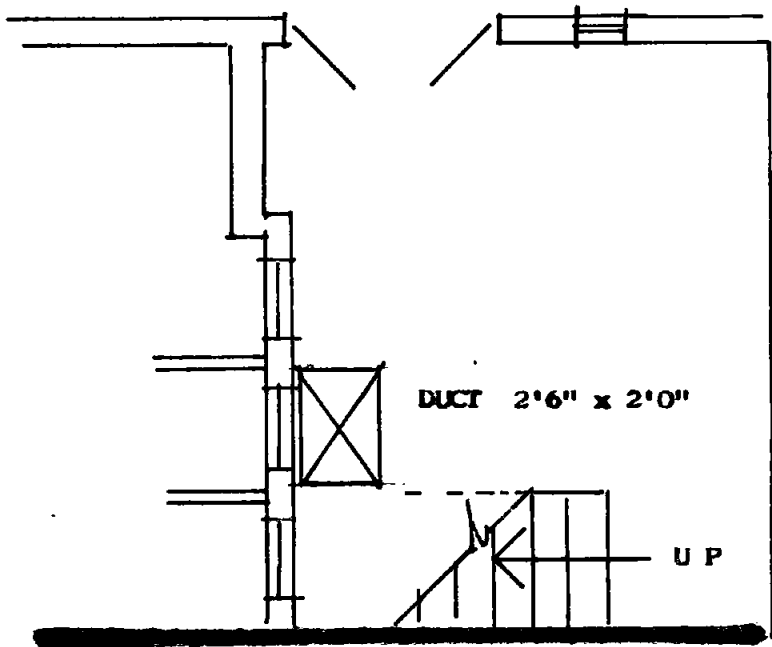

PART PLAN

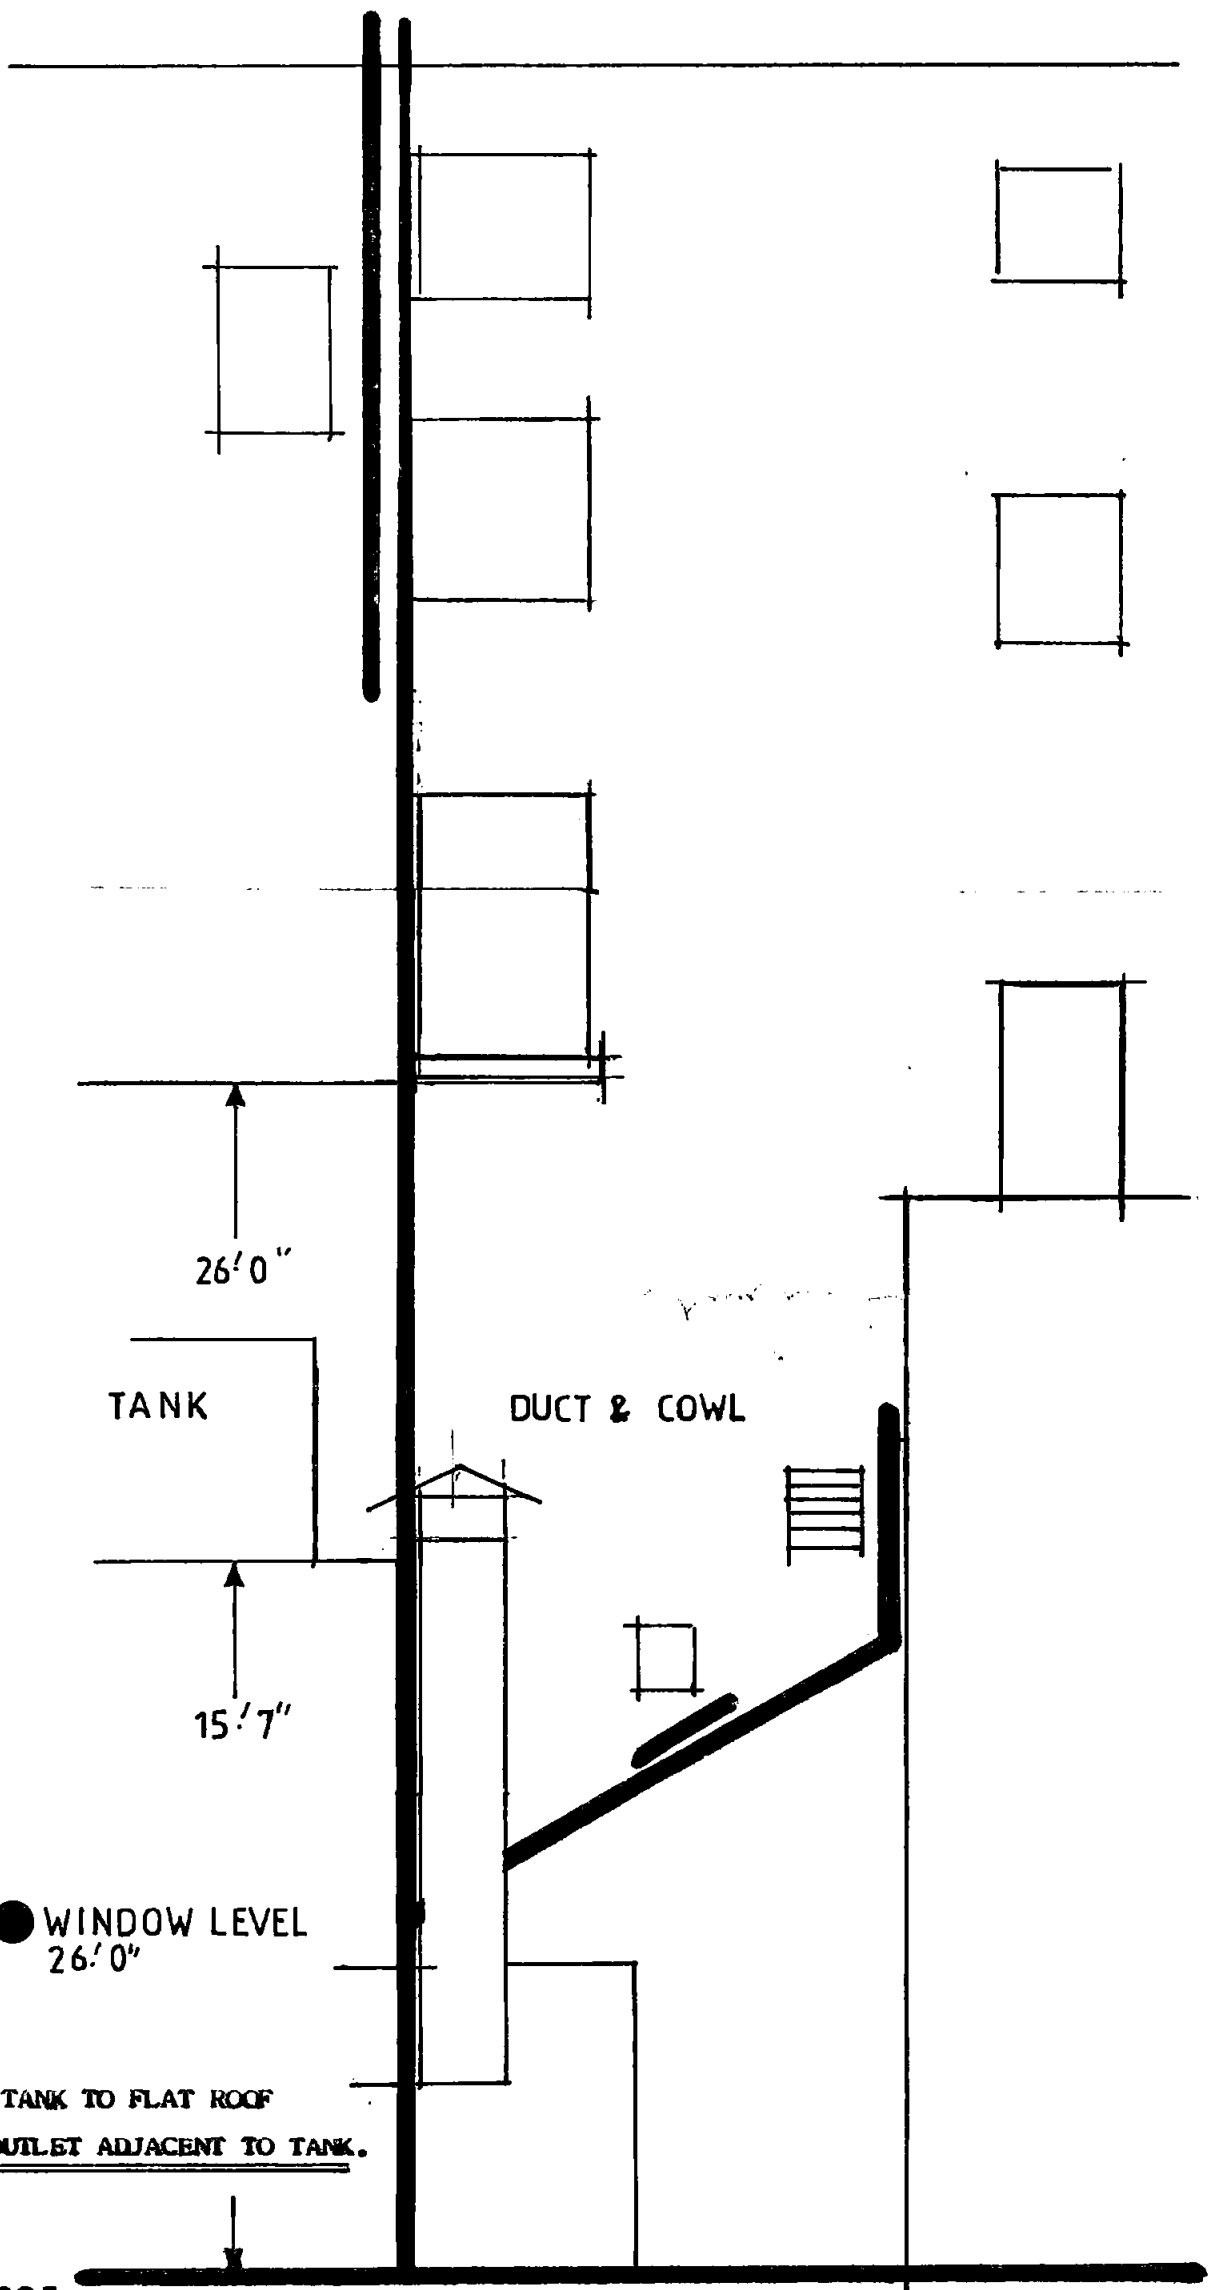

PART ELEVATION

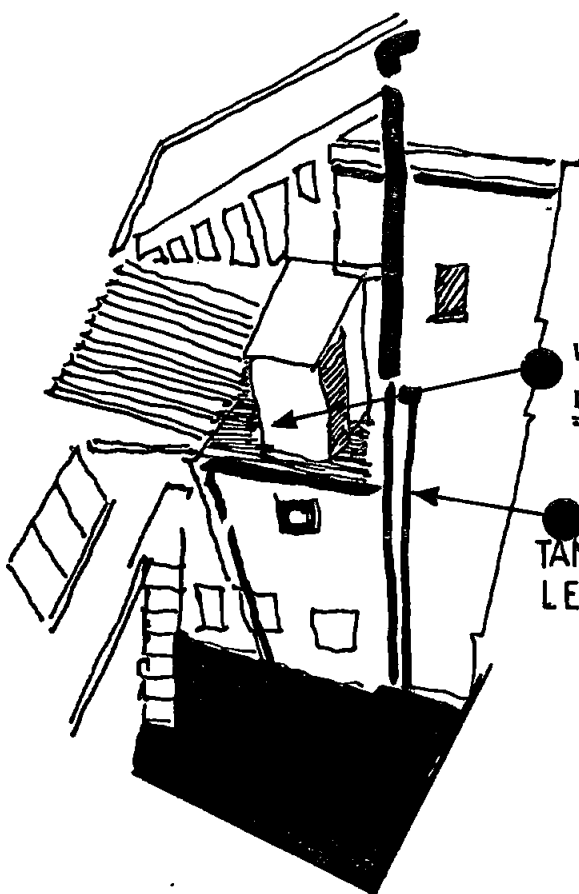

SKETCH OF WELL AS EXISTING

PROPOSED VENTILATION DUCT TO WELL OF No.42 ENGLANDS LANE NW3


Scale 1 : 50

august '86


Peter Clapham AADipl ARIBA
5 Christchurch Hill
Hampstead NW3 794 7556

TP 8 60 11 1 1 R1


EL 11

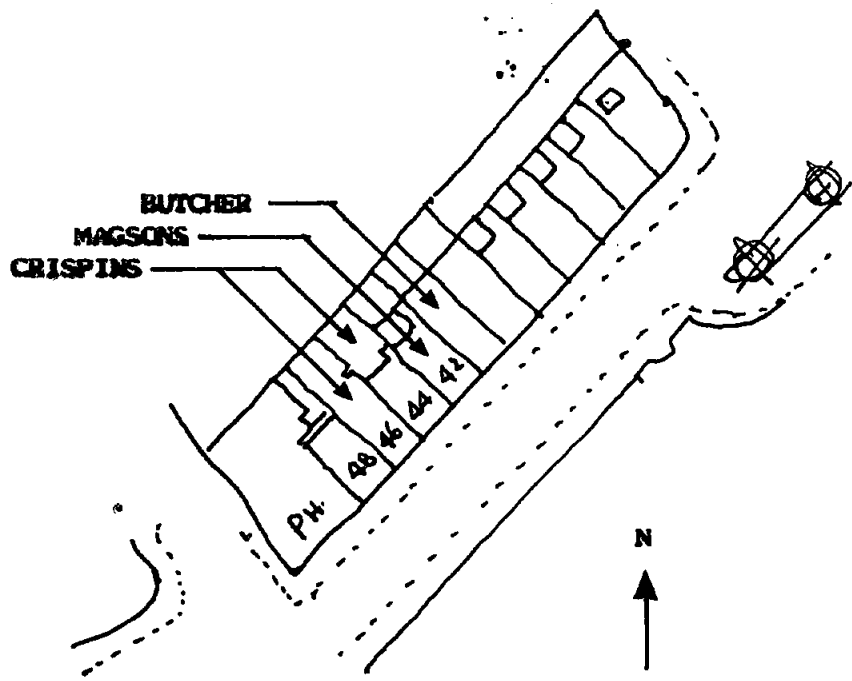


SITE LOCATION PLAN Scale 1:1056

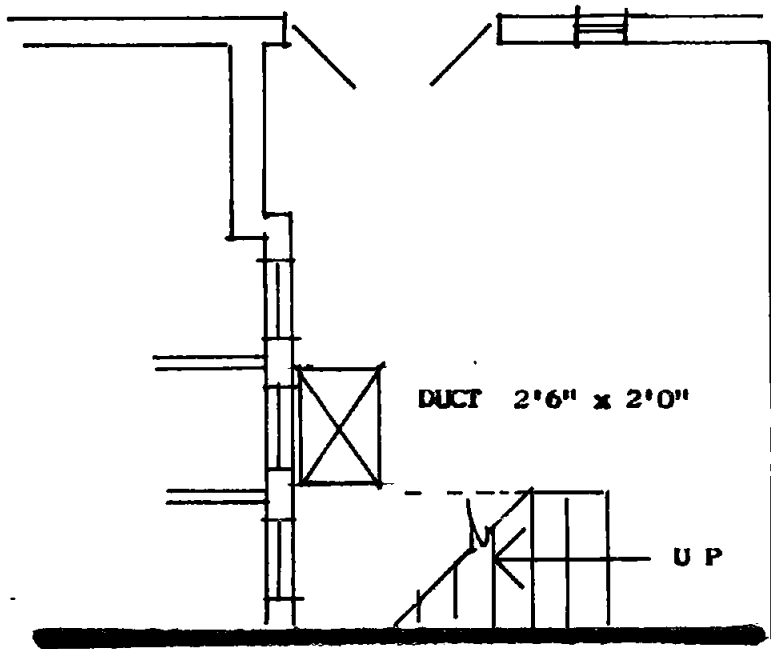

PART PLAN

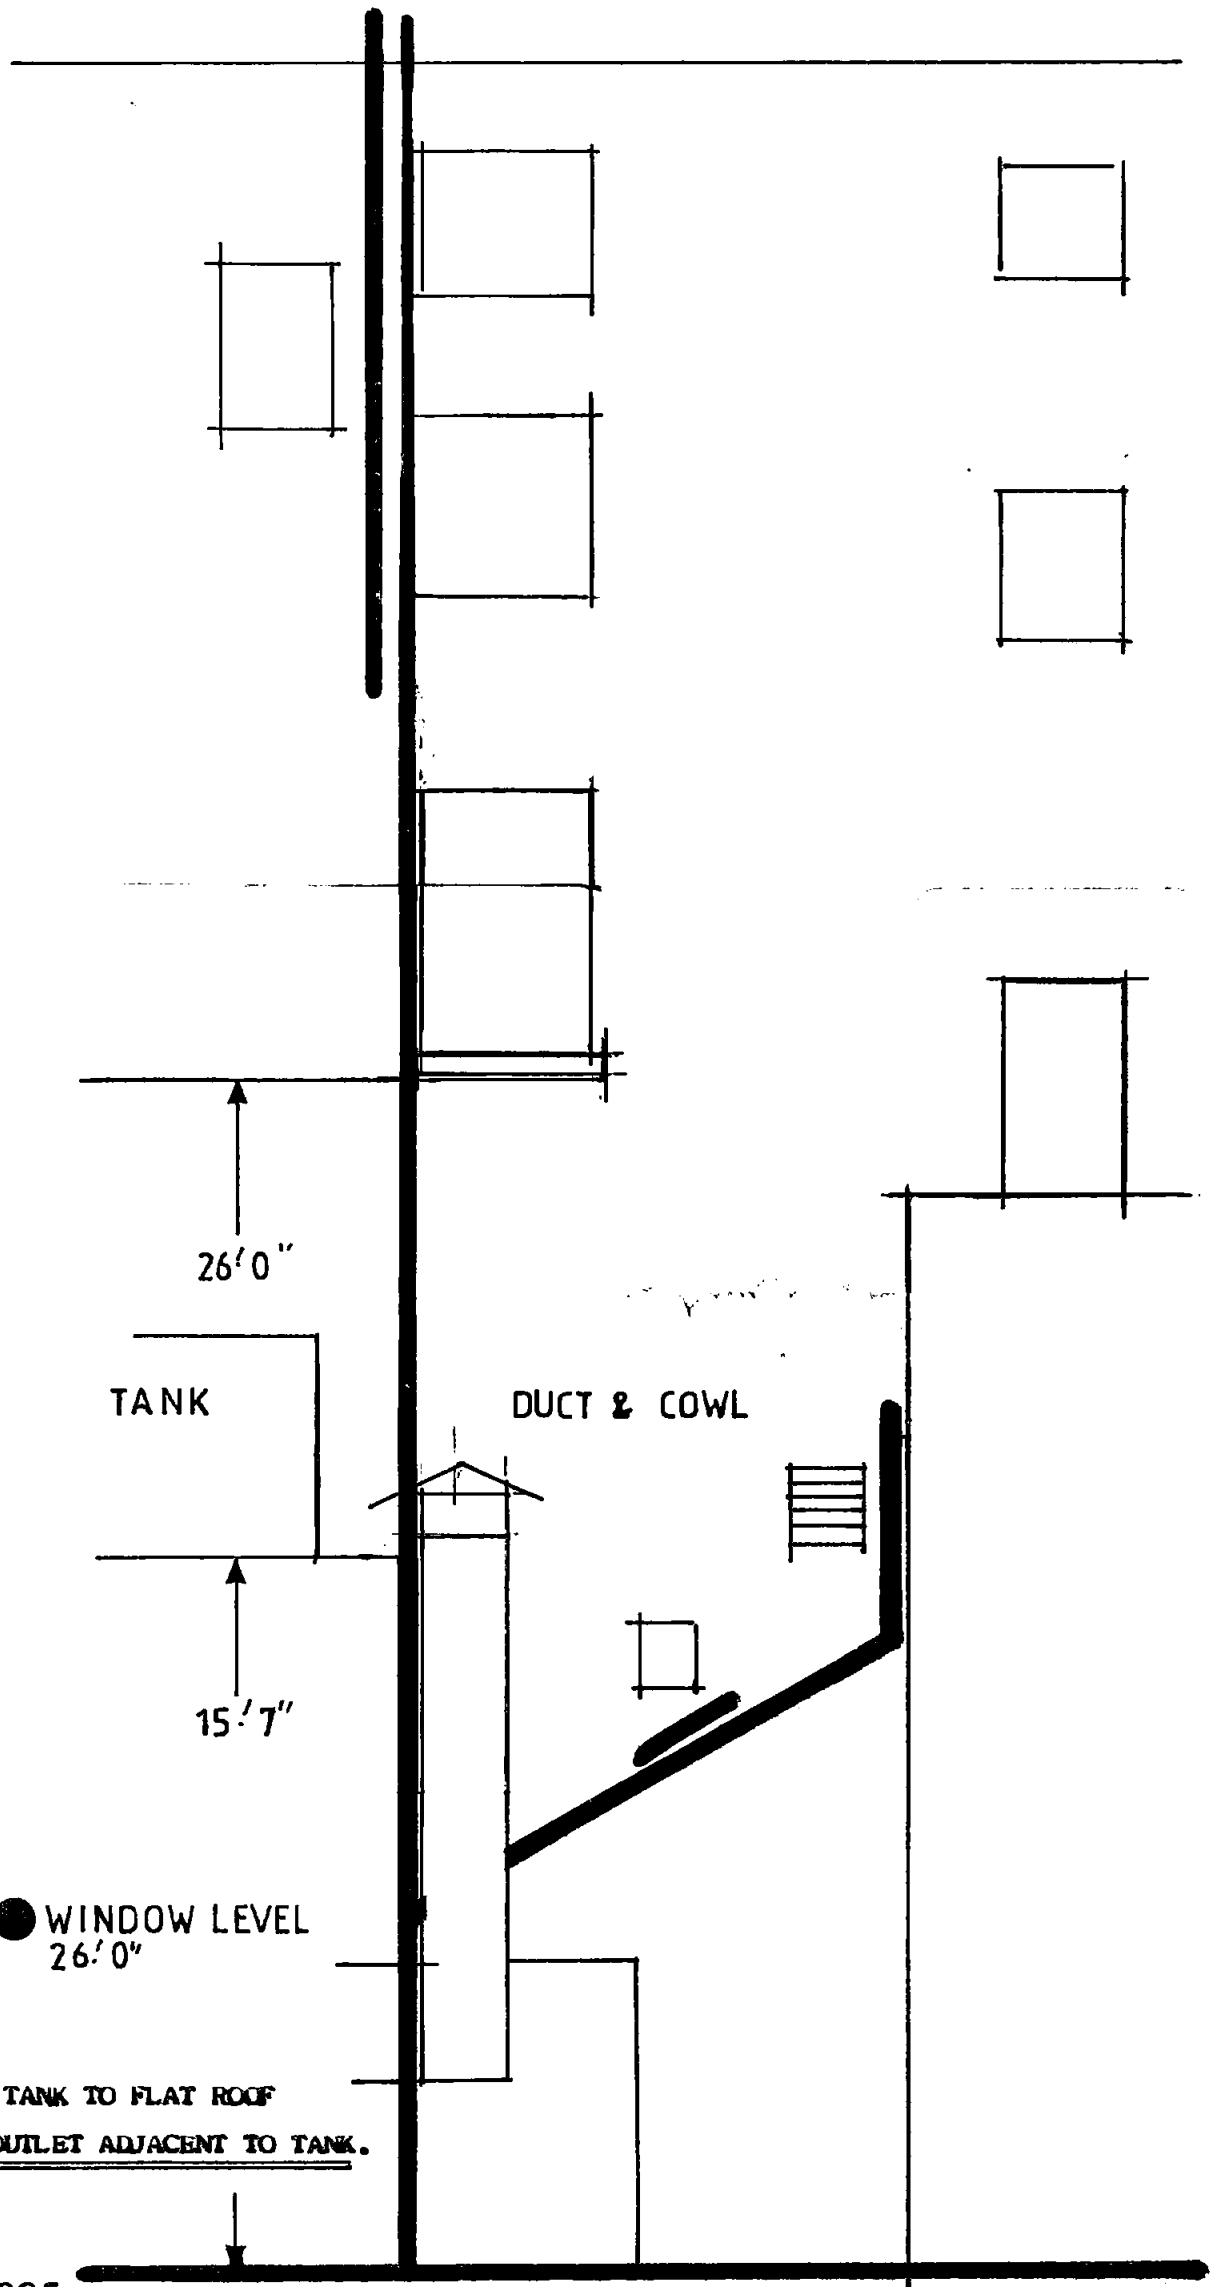

PART ELEVATION

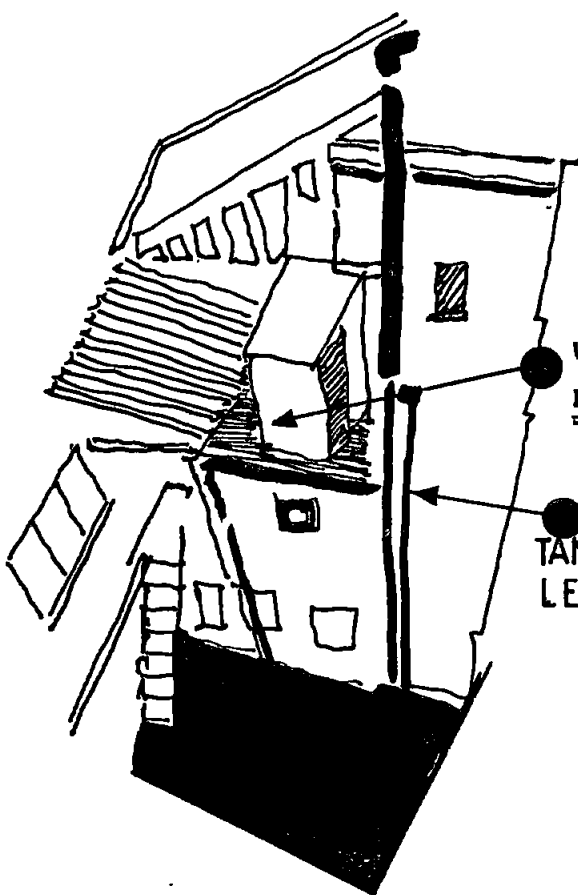

SKETCH OF WELL AS EXISTING

PROPOSED VENTILATION DUCT TO WELL OF No.42 ENGLANDS LANE NW3


Scale 1 : 50

august '86


Peter Clapham AADipl ARIBA
5 Christchurch Hill
Hampstead NW3 794 7556

TP 8 6 0 1 1 1 R 1


E L 11

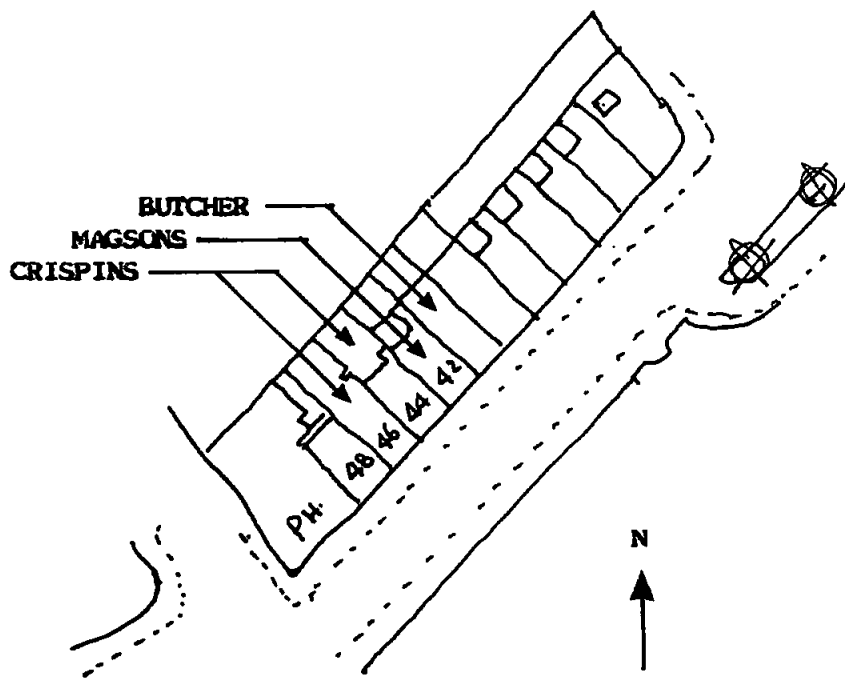


SITE LOCATION PLAN Scale 1:1056

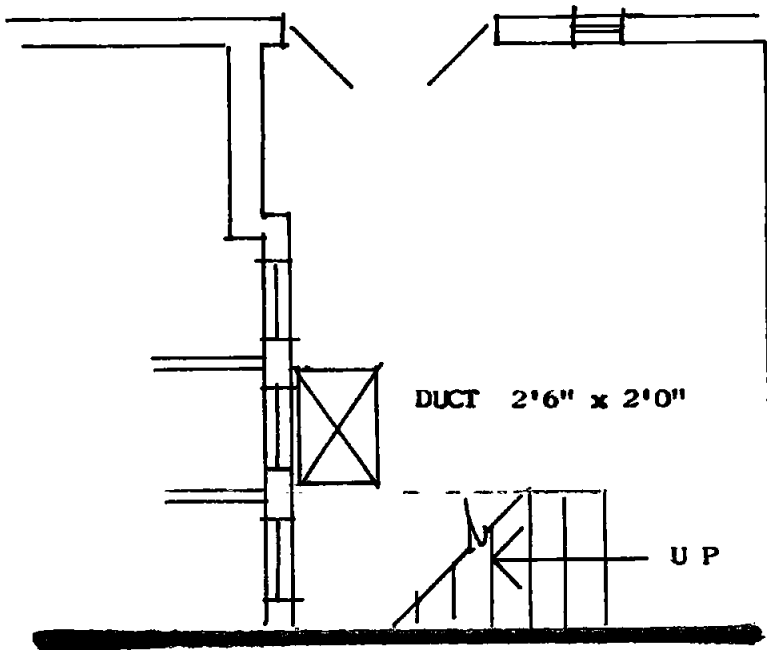

PART PLAN

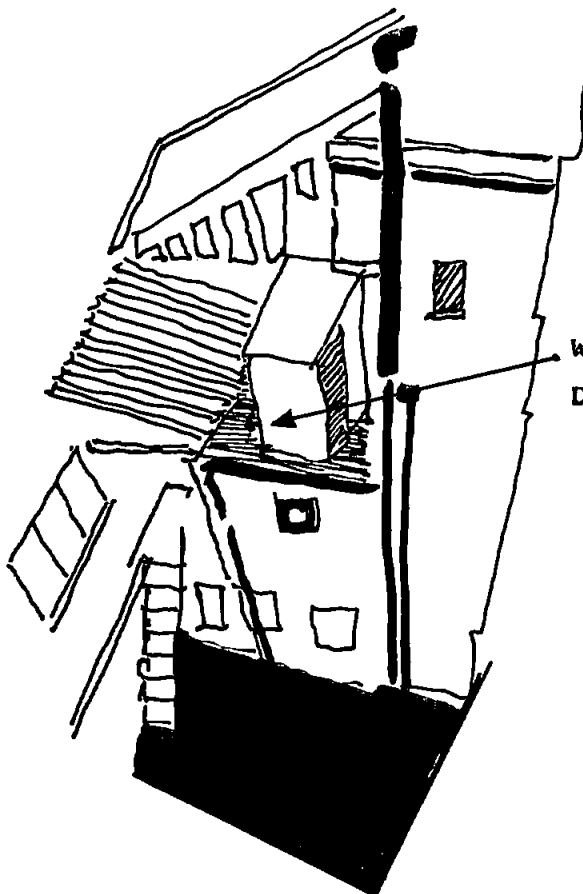

SKETCH OF WELL AS EXISTING

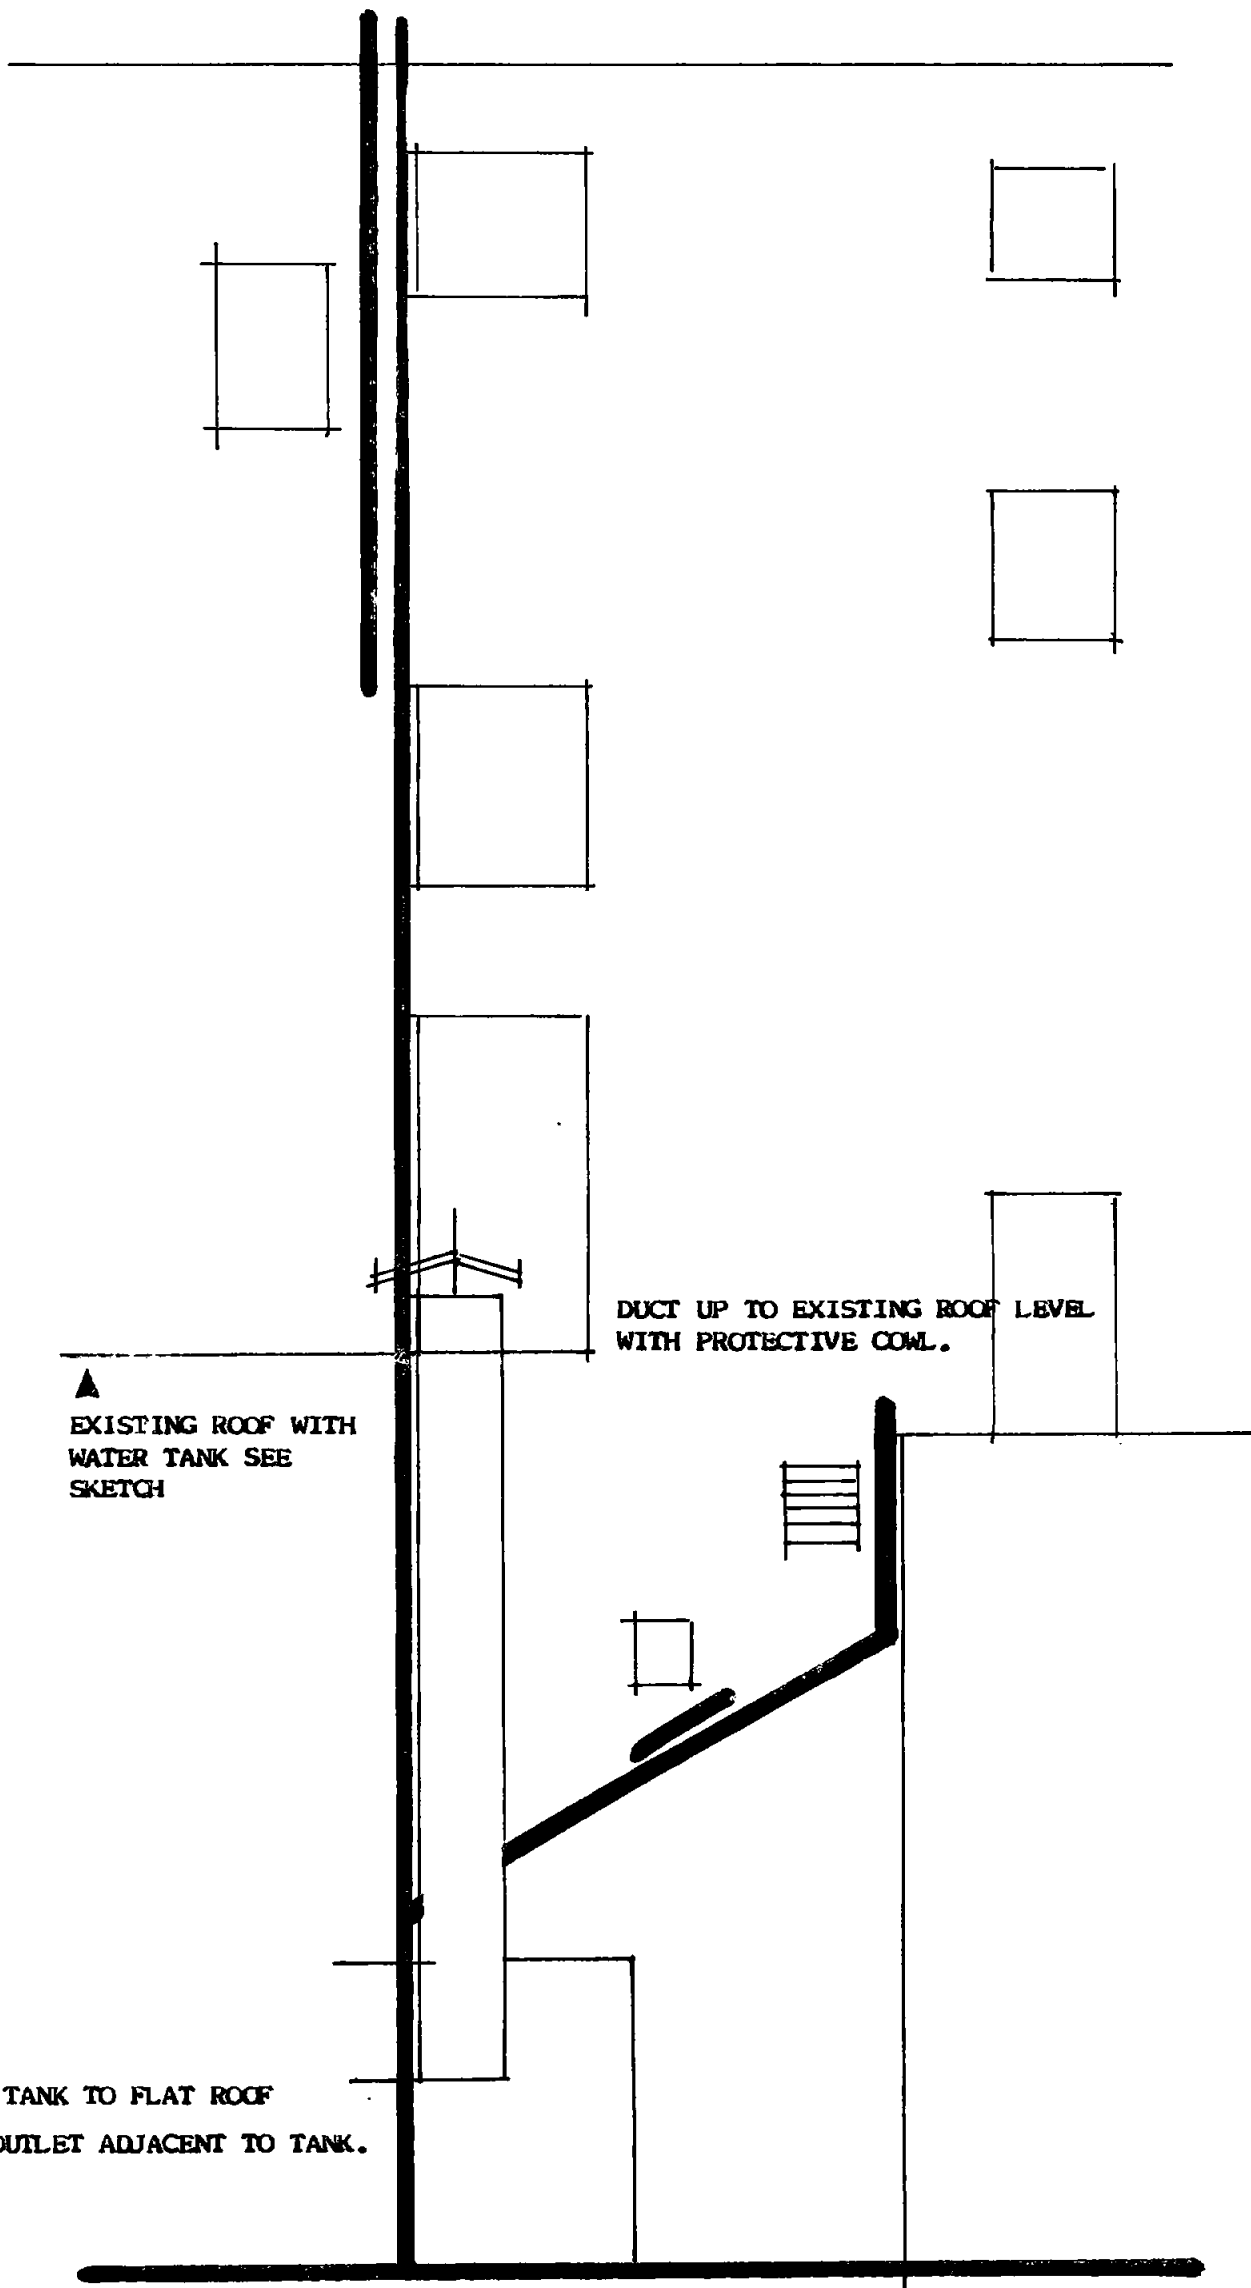

PART ELEVATION

PROPOSED VENTILATION DUCT TO WELL OF No.42 ENGLANDS LANE NW3

Scale 1 : 50 June 1986

Peter Clapham AADipl ARIBA
5 Christchurch Hill
Hampstead NW3 794 7556

TP 8601111

EL 1