


44 dartmouth park road NW5 - existing & proposed SW elevation



slate covering to reconstructed roof with ridge raised to maximum 550mm above existing

**ELEVATION TO YORK RISE - SW**  
existing and proposed

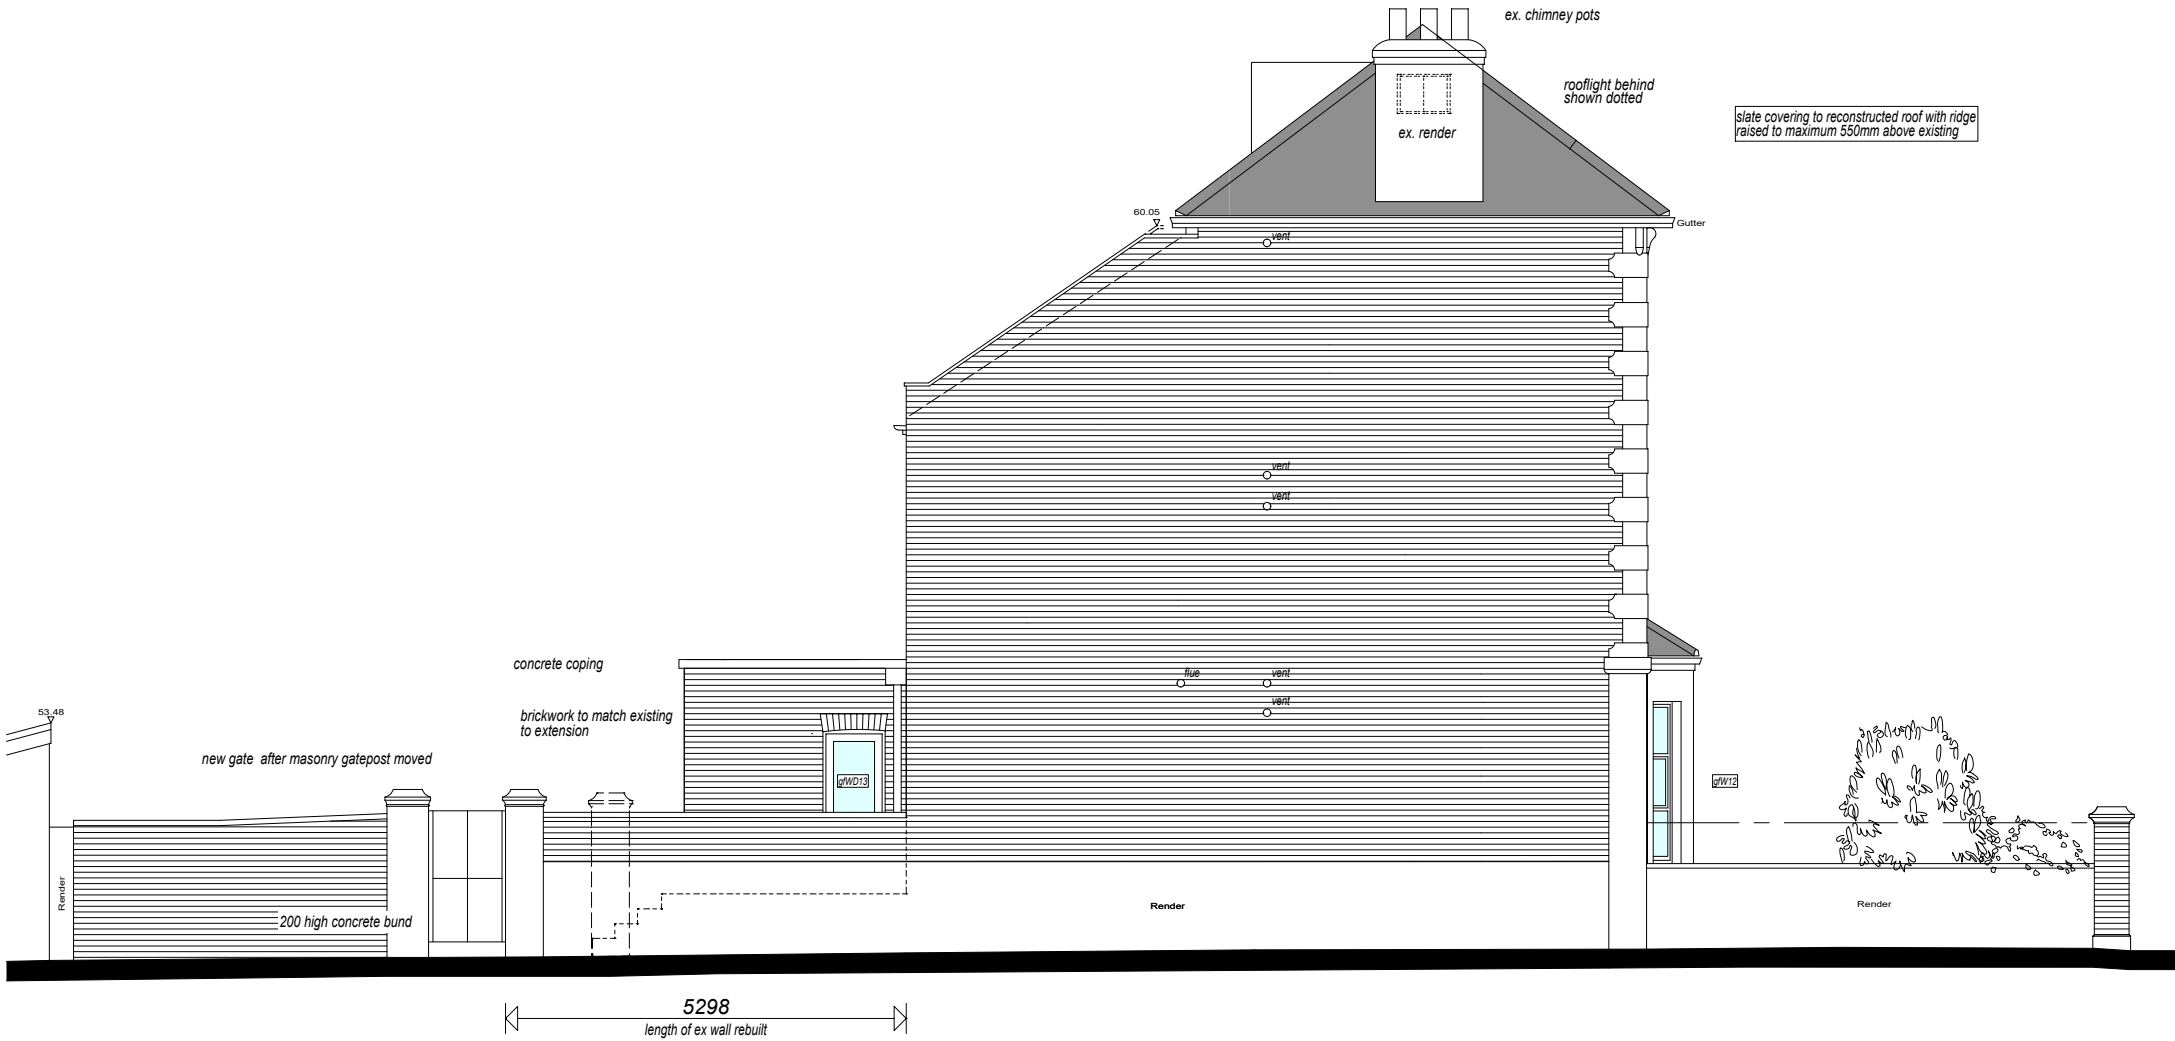