



REGD No 53602

PRESENTED TO
31 MAY 1937
TOWN PLANNING AND BUILDING
REGULATION COMMITTEE.

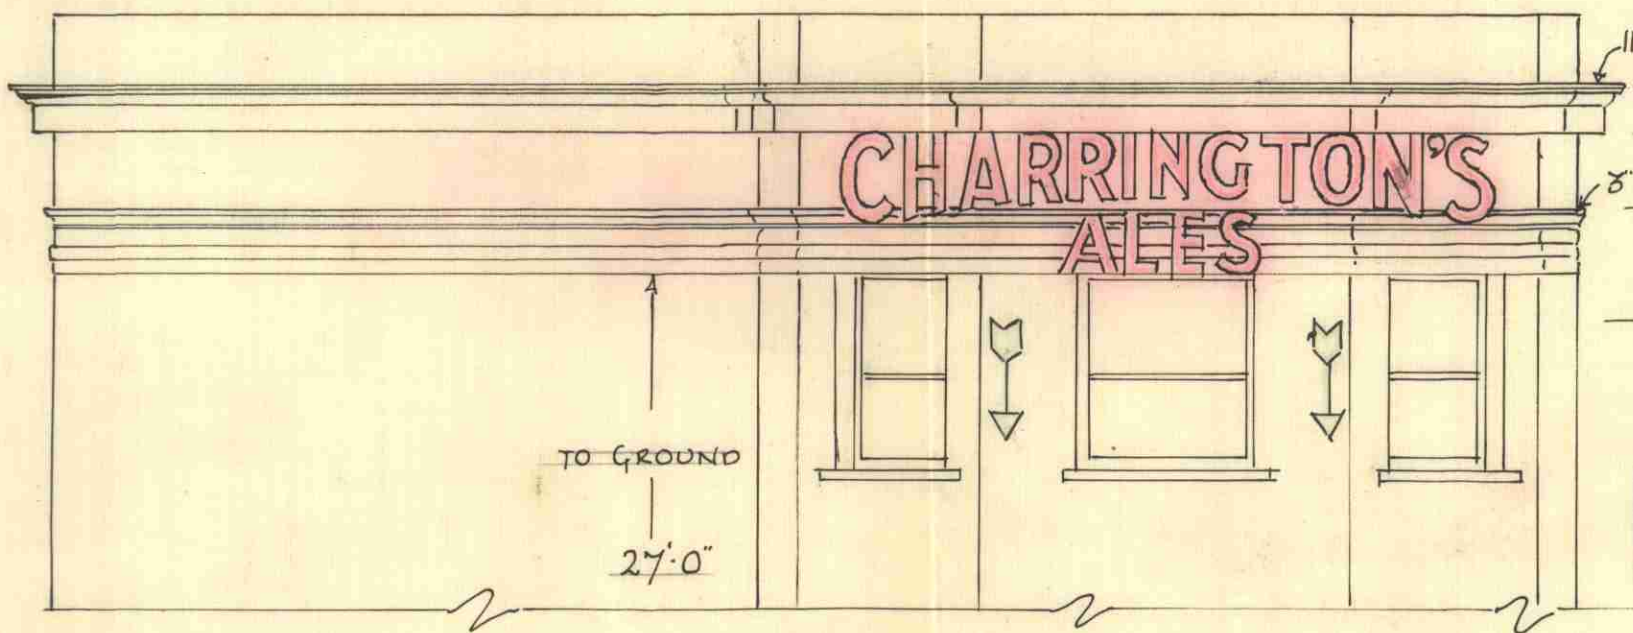


REGD No 34800

ELEVATION.

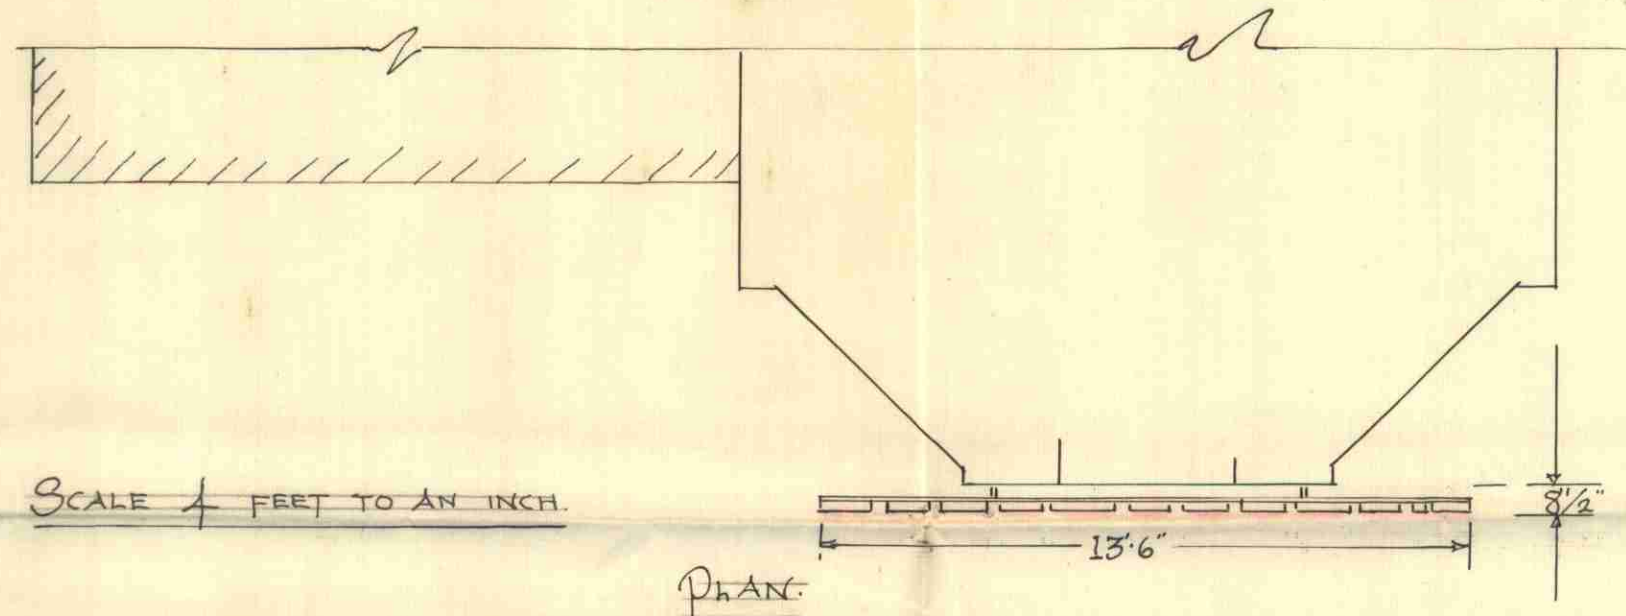

PLAN.

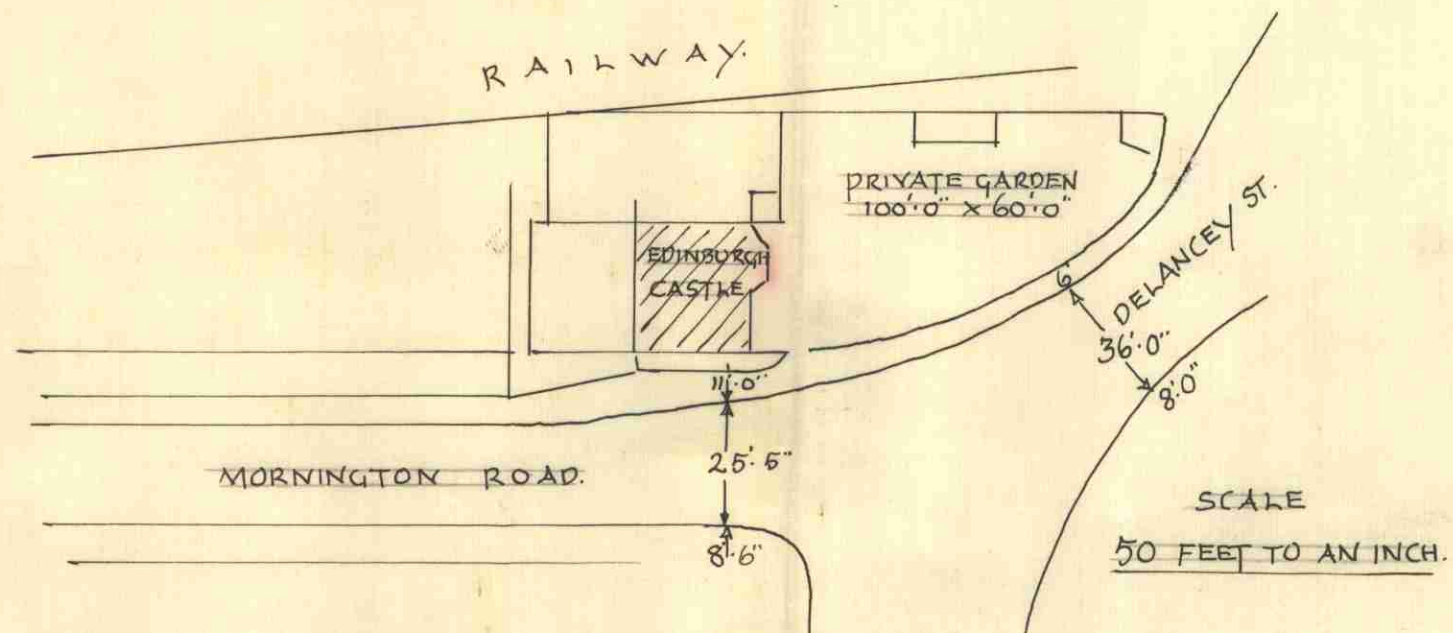

BLOCK PLAN.

APPLICATION FOR PERMISSION (LONDON BUILDING ACT.) TO ERECT NEON SIGN
THE EDINBURGH CASTLE DELANCEY ST. REGENTS PARK N.W.1.

NOTE NO TRAFFIC LIGHTS VISIBLE FROM SITE.

PEARCE SIGNS LIMITED. — DRAWING N° 5384. SUBMITTED 5/4/37.

REGD NO

RECEIVED
TOWN PLANNING AND BUILDING
REGULATION COMMITTEE
MAY 1937