



THE EDINBURGH CASTLE P.H.
57, MORNINGTON TERRACE, CAMDEN TOWN, N.W.

PROPOSED FENCING

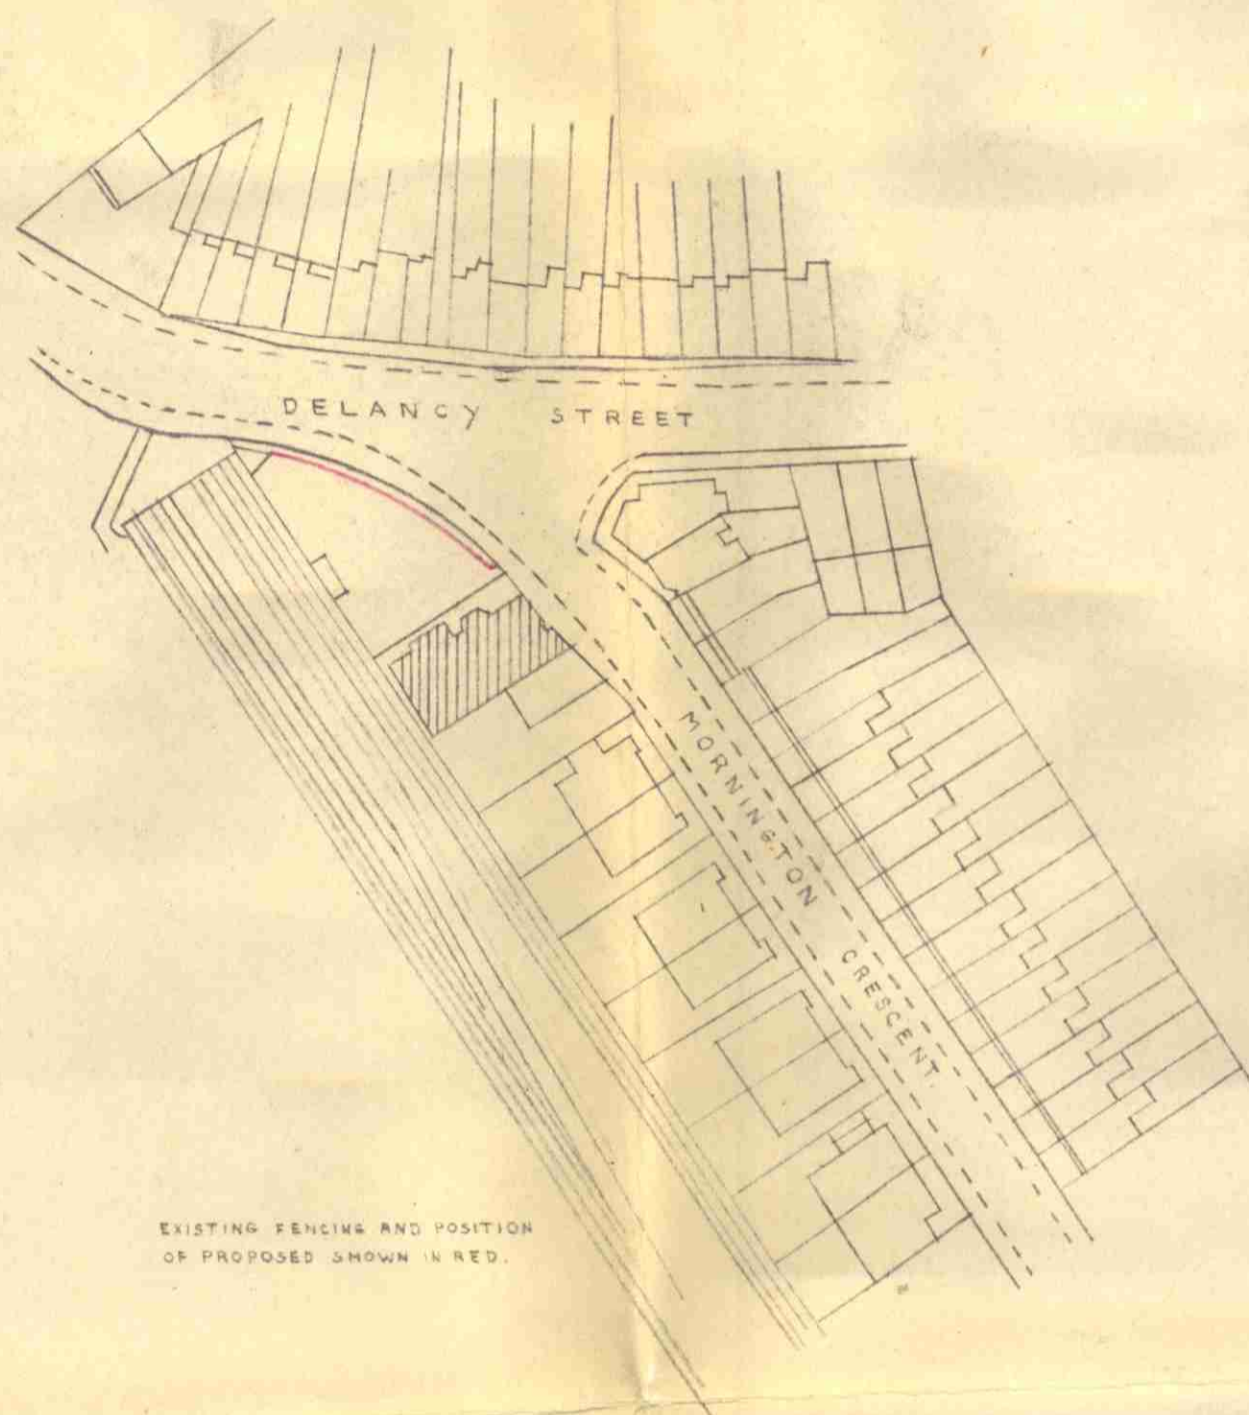


EXISTING FENCING AND POSITION OF PROPOSED SHOWN IN RED.

SITE PLAN
SCALE ONE INCH EQUALS 88 FEET.

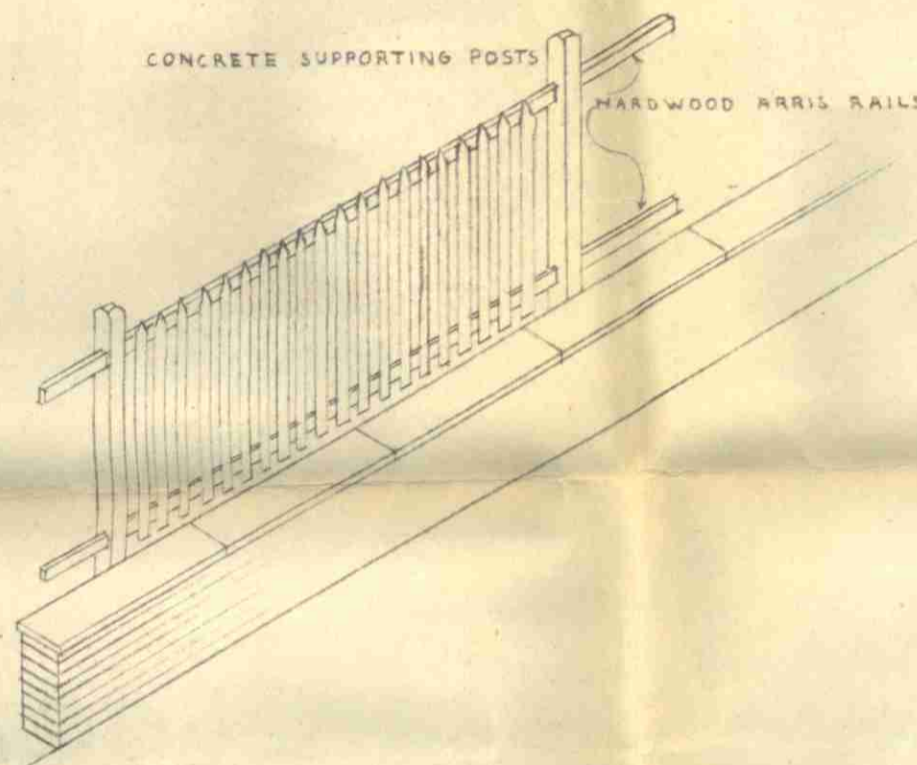

AXONOMETRIC PROJECTION
SCALE ONE INCH EQUALS EIGHT FEET

PRESENTED TO
14 SEP 1950
TOWN PLANNING
COMMITTEE.

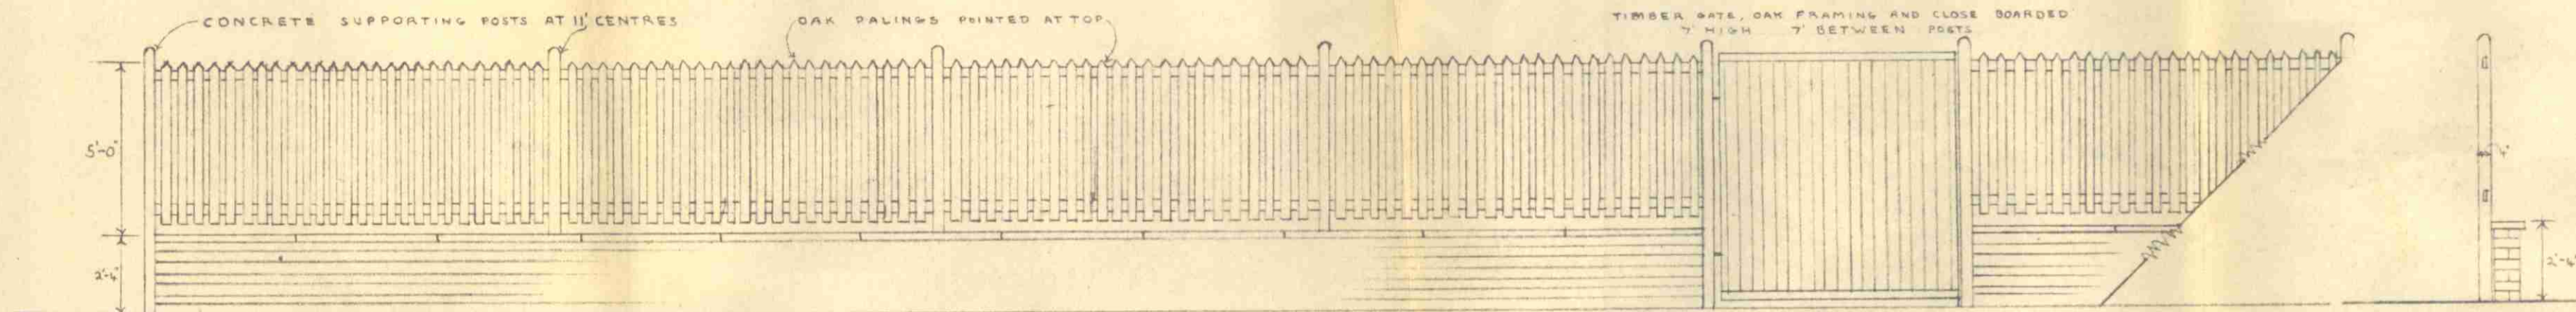

ELEVATION TO ROAD
SCALE ONE INCH EQUALS EIGHT FEET.

SECTION

ARCHITECT R.S.A.
NO. 8406
29 AUG 1950
SEC. REF. TO
BOND

REG NO 2967/1950.

Sidney C. Clark
SIDNEY C. CLARK, F.R.I.B.A.
86, FENCHURCH STREET E.C.3.
AUGUST 1950 D.N.H.