

O1 SECTION




DRAWING NOTES

REVISION	DATE	NOTE
P01	17.08.18	DRAFT PLANNING
P02	14.09.18	PLANNING

CLIENT	Moorgarth Living
PLANNING CONSULTANT	DPS
STRUCTURAL ENGINEER	Mason Navarro Pledge
CIVIL ENGINEER	Mason Navarro Pledge
MEP ENGINEER	Elementa
TRANSPORT CONSULTANT	Canevaro Associates
WASTE CONSULTANT	Canevaro Associates
FIRE CONSULTANT	Elementa
COST CONSULTANT	Risler Lovett Bucinall
PROJECT MANAGER	Risler Lovett Bucinall
ECOLOGIST	Greengage
DAYLIGHT CONSULTANT	Delva Patman Redler
ACCESS CONSULTANT	-
ACOUSTIC CONSULTANT	AAD
APPROVED INSPECTOR	Bureau Veritas

GENERAL NOTES

- Do not scale from this drawing.
- All dimensions to be checked on site by the contractor and such dimensions to be his responsibility, and discrepancies to the architect.
- Report all drawing errors, omissions and discrepancies to the architect.
- This document may be issued in an uncontrolled CAD format to enable others to use it as background information to make alterations and/or additions. In that instance the file will be accompanied by a PDF version. It is for those making such alterations and additions to ensure that they make use of current background information. Gibson Thornley Architects accepts no liability for any such alterations or additions to the background information or arising out of changes to background information which occur prior to alterations of additions being made.

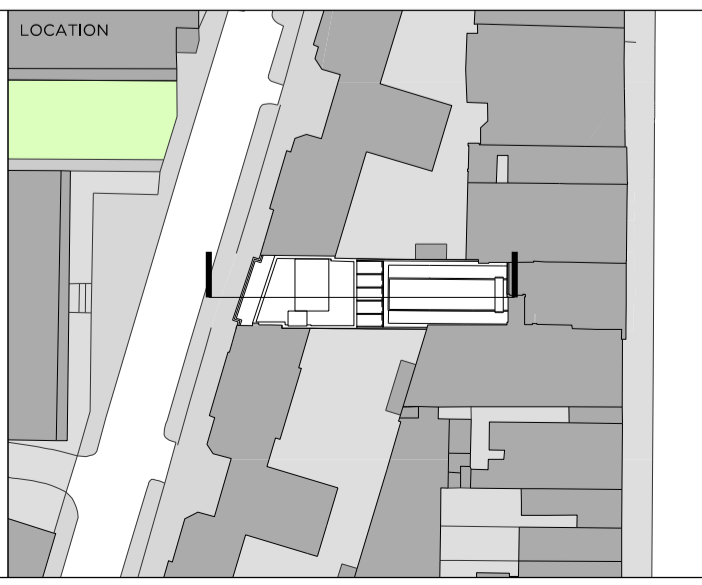

GIBSON THORNLEY
 Gibson Thornley Architects Limited
 No. 4 The Hangar
 Perseverance Works
 25-27 Hackney Road
 London E2 7NX
 www.gibsonsthornley.com
 info@gibsonsthornley.com
 +44 (0)20 7729 7064

JOB TITLE
 CHURCHWAY
 DRAWING TITLE
 PROPOSED LONGITUDINAL SECTION

DRAWN BY HO	CHECKED BG	SCALE 1:50@A1 1:100@A3	STATUS PLANNING
PROJECT 17009	ZONE -	TYPE AL	CLASSIFICATION -
DRAWING NO 310	REVISION P02		