

Ridge Level
RL +38.461

Parapet Level
PL +36.950

Roof Level
RL +36.703


Level 03
FFL +33.680

Level 02
FFL +30.480

Level 01
FFL +27.060

Level 0
FFL +23.050

Level B1
FFL +20.520

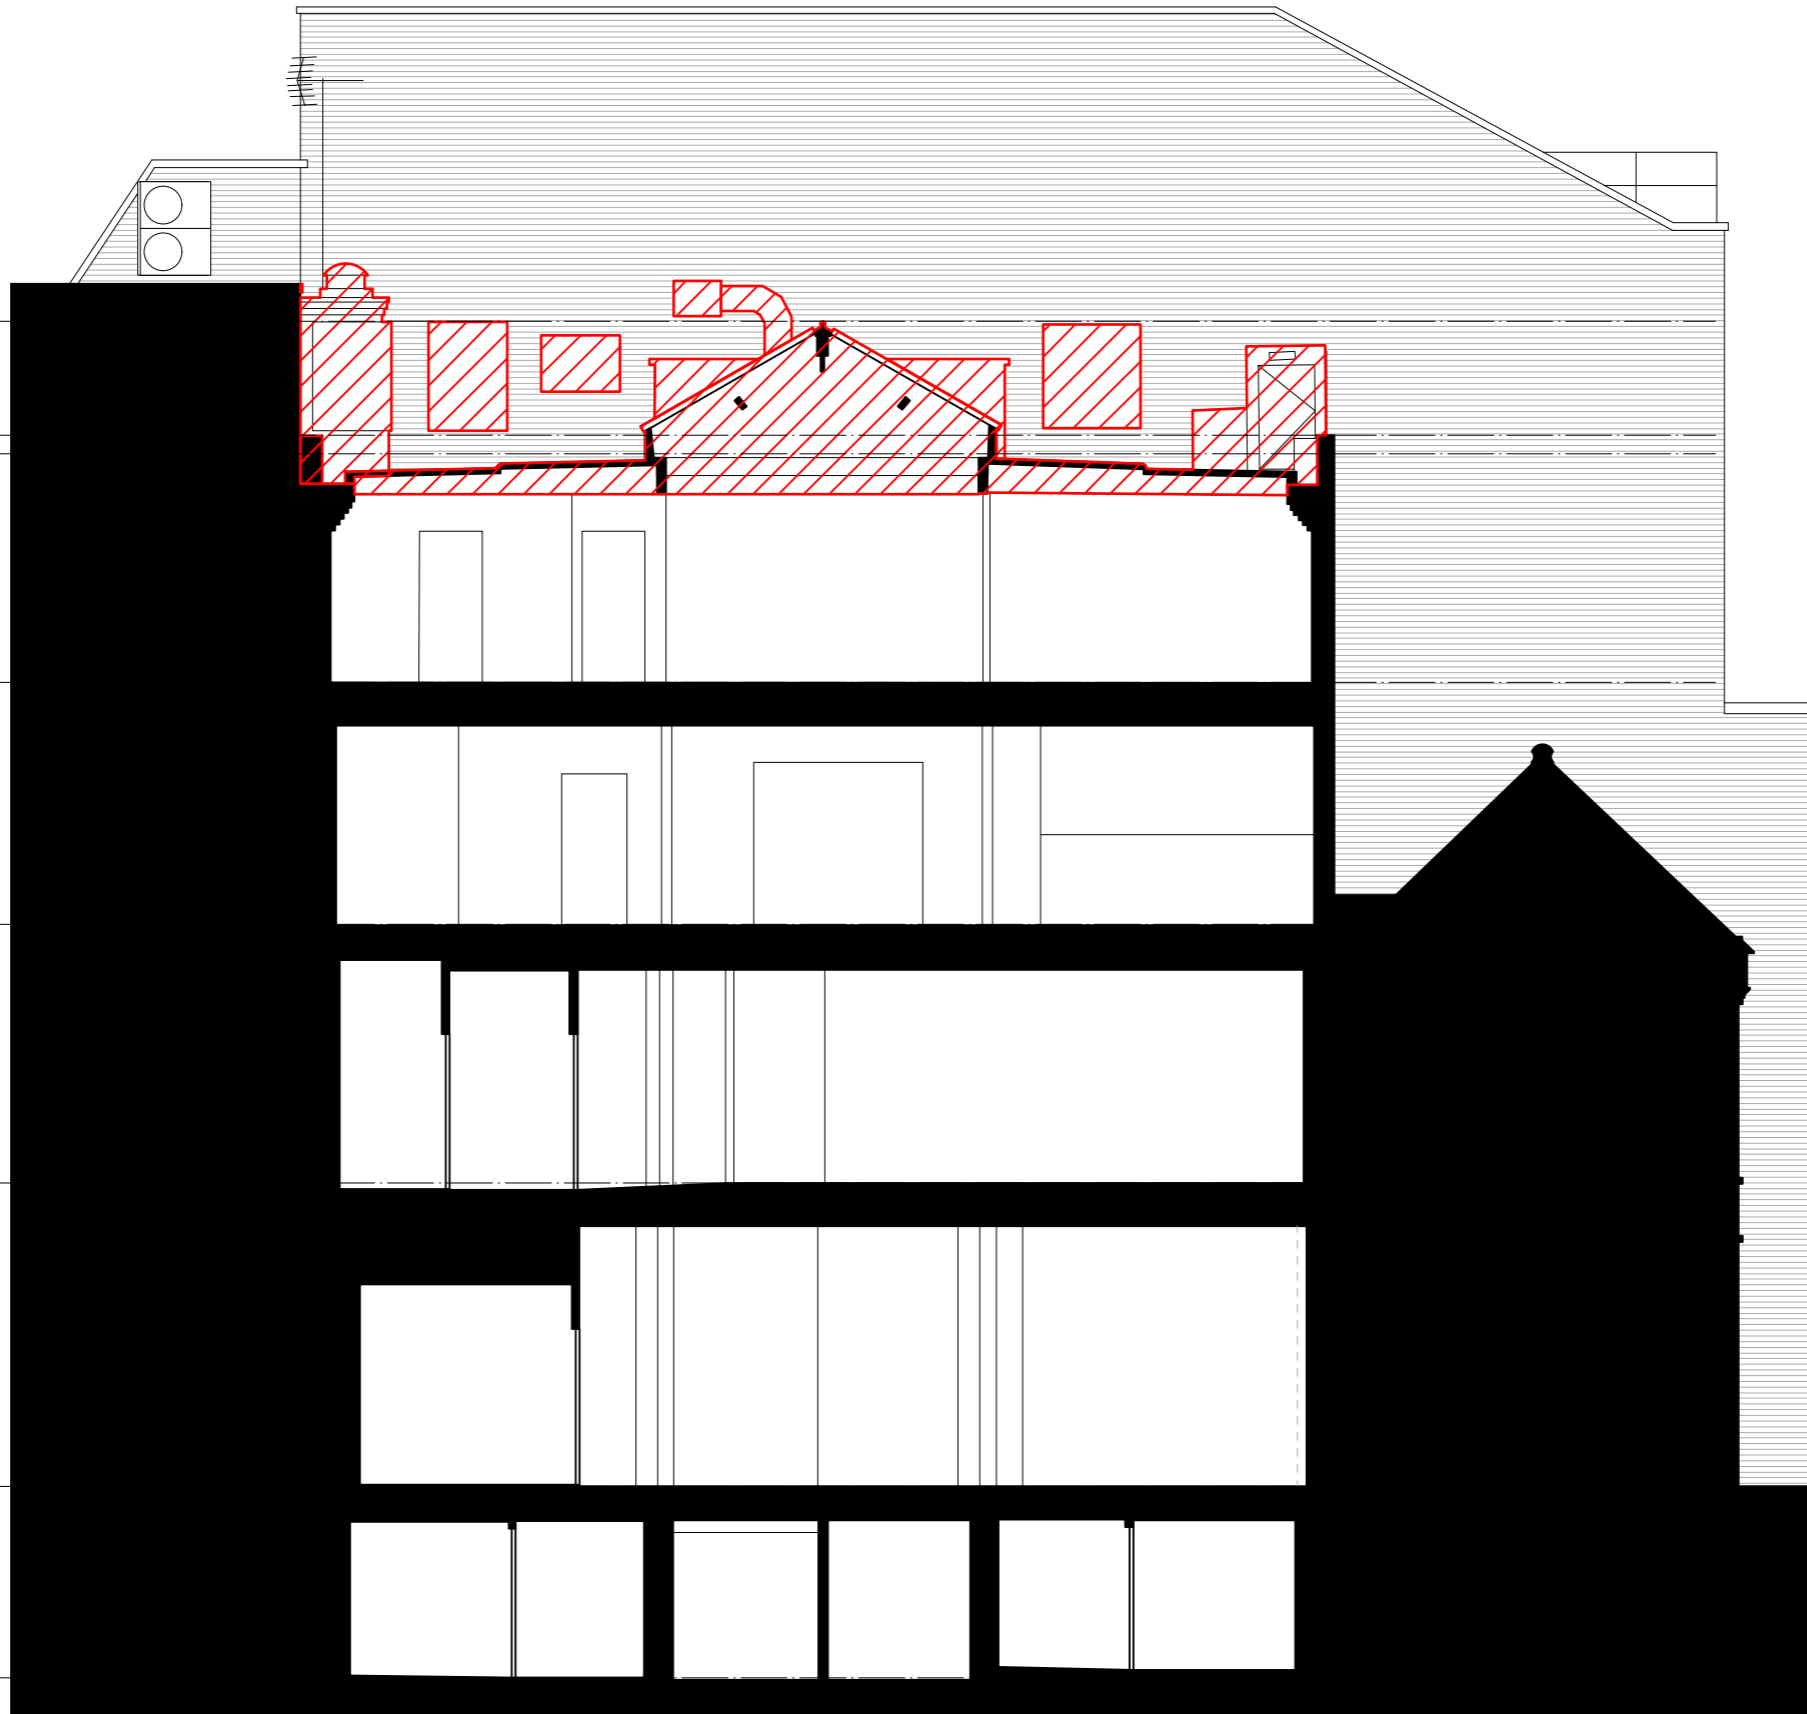


Existing Section AA


18 Stukeley Street

8 Smart's Place

17a Macklin Street

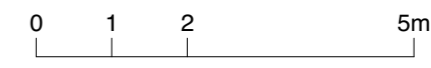

KEY PLAN

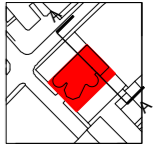

NOTES

- Do not scale from this drawing.



-	12/10/18	Issued for Planning
REV	DATE	FOR



David Kohn Architects
Bedford House
 125-133 Camden High Street
 London NW1 7JR
 +44(0)20 7424 8596
 info@davidkohn.co.uk
 www.davidkohn.co.uk

PROJECT
Smart's Place
 PROJECT ADDRESS
8 Smart's Place
London
WC2B 5LW
 CLIENT
Crispin Kelly

RIBA Plan of Work
Stage 3

DRAWING TITLE
Existing Section AA

DRAWING NUMBER
221-ZZ-PL04-01

REVISION	DATE
-	12/10/18
ISSUE	DRAWN BY
Planning	JL

SCALE	CHECKED BY
1:50 @ A1	JD
1:100 @ A3	