

Railing Level  
RL +37.988

Ridge Level  
RL +38.461

Parapet Level  
PL +36.909

Roof Level  
RL +36.703


Level 03  
FFL +33.680

Level 02  
FFL +30.480

Level 01  
FFL +27.060

Level 0  
FFL +23.050

Level B1  
FFL +20.520

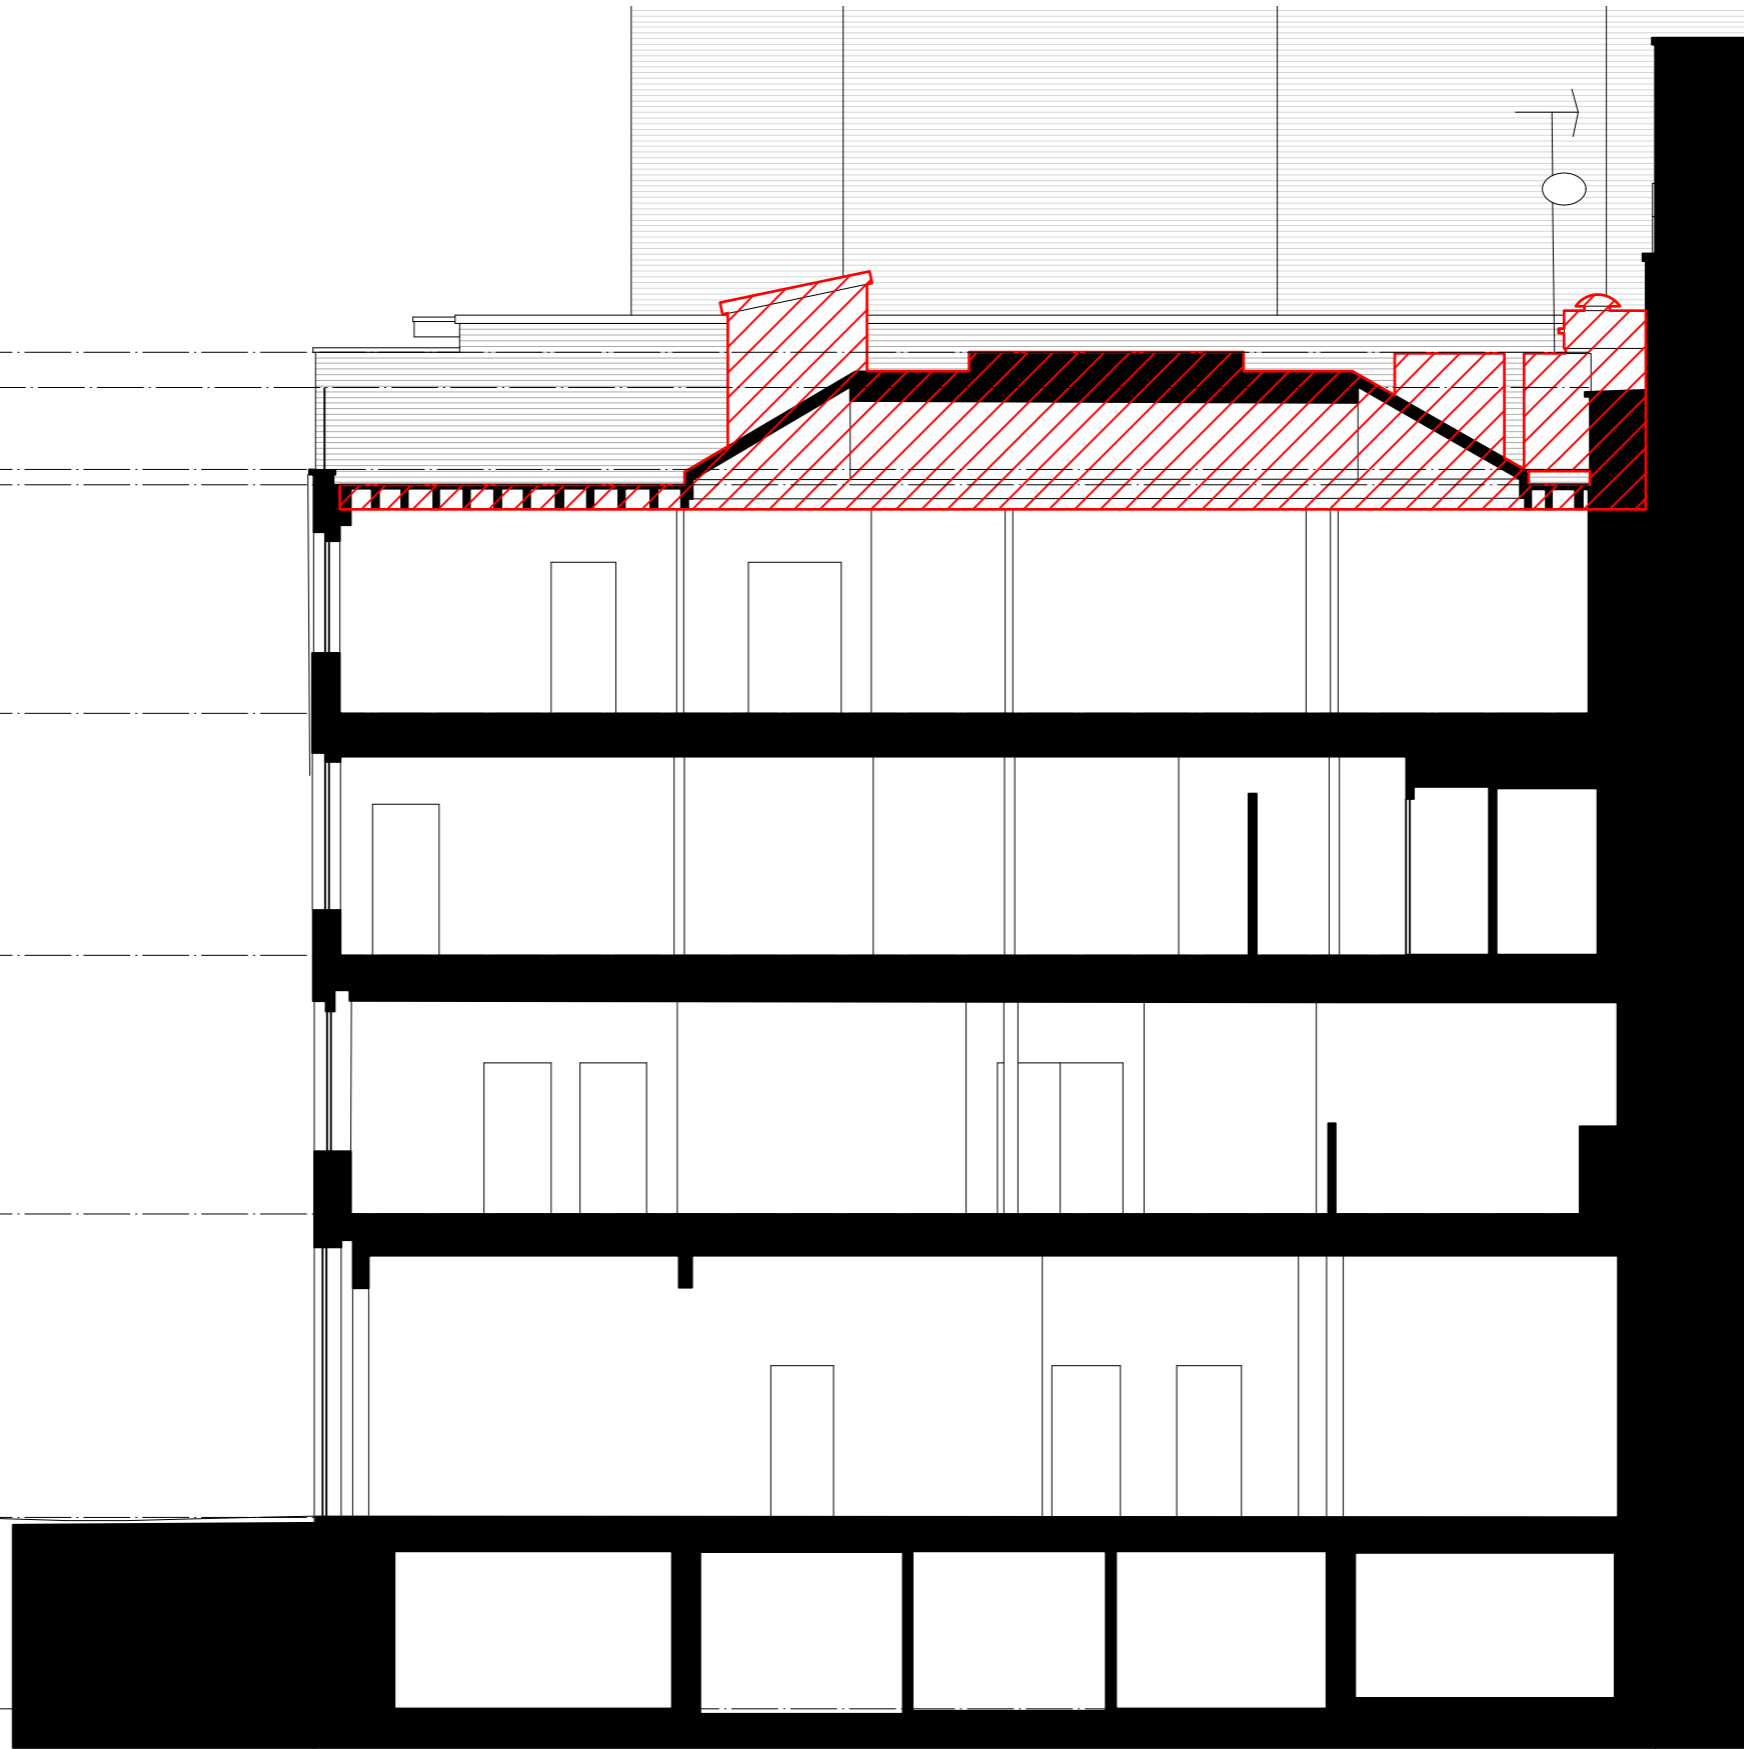

Existing Section BB


Smart's Place

8 Smart's Place

22 Stukeley Street



KEY PLAN

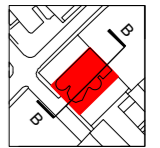

NOTES

- Do not scale from this drawing.



12/10/18 Issued for Planning  
REV DATE FOR



**David Kohn Architects**  
**Bedford House**  
125-133 Camden High Street  
London NW1 7JR  
+44(0)20 7424 8596  
info@davidkohn.co.uk  
www.davidkohn.co.uk

PROJECT  
Smart's Place  
PROJECT ADDRESS  
8 Smart's Place  
London  
WC2B 5LW  
CLIENT  
Crispin Kelly

RIBA Plan of Work  
Stage 3

DRAWING TITLE  
Existing Section BB  
DRAWING NUMBER  
221-ZZ-PL04-02

REVISION -	DATE 12/10/18
ISSUE Planning	DRAWN BY JL
SCALE 1:50 @ A1 1:100 @ A3	CHECKED BY JD