


TREE SCHEDULE				
Pt No	Spread	Bole	Height	Feature
198	12.0	0.33	14.0	TREEUNK
199	12.0	0.33	14.0	TREEUNK
225	6.0	0.20	7.0	BIRCH
226	6.0	0.20	7.0	BIRCH
227	6.0	0.20	7.0	BIRCH
228	6.0	0.20	7.0	BIRCH
229	6.0	0.20	7.0	BIRCH
230	6.0	0.20	7.0	BIRCH
231	6.0	0.20	7.0	BIRCH
232	18.0	0.80	15.0	OAK
286	10.0	0.40	19.0	SBIRCH
287	7.0	0.26	11.0	TREEUNK
288	7.0	0.26	11.0	TREEUNK
289	8.0	0.34	16.0	TREEUNK
310	7.0	0.30	9.0	SBIRCH
311	7.0	0.30	9.0	SBIRCH
312	7.0	0.30	9.0	SBIRCH
313	8.0	0.30	10.0	TREEUNK
314	8.0	0.30	10.0	TREEUNK
315	8.0	0.30	10.0	TREEUNK
316	1.0	0.08		SAPLING
337	11.0	0.29	12.0	TREEUNK
338	6.0	0.15	10.0	TREEUNK
397	7.0	0.29	11.0	TREEUNK
398	7.0	0.29	11.0	TREEUNK
424	6.0	0.15	9.0	TREEUNK
425	6.0	0.15	9.0	TREEUNK
426	6.0	0.15	9.0	TREEUNK

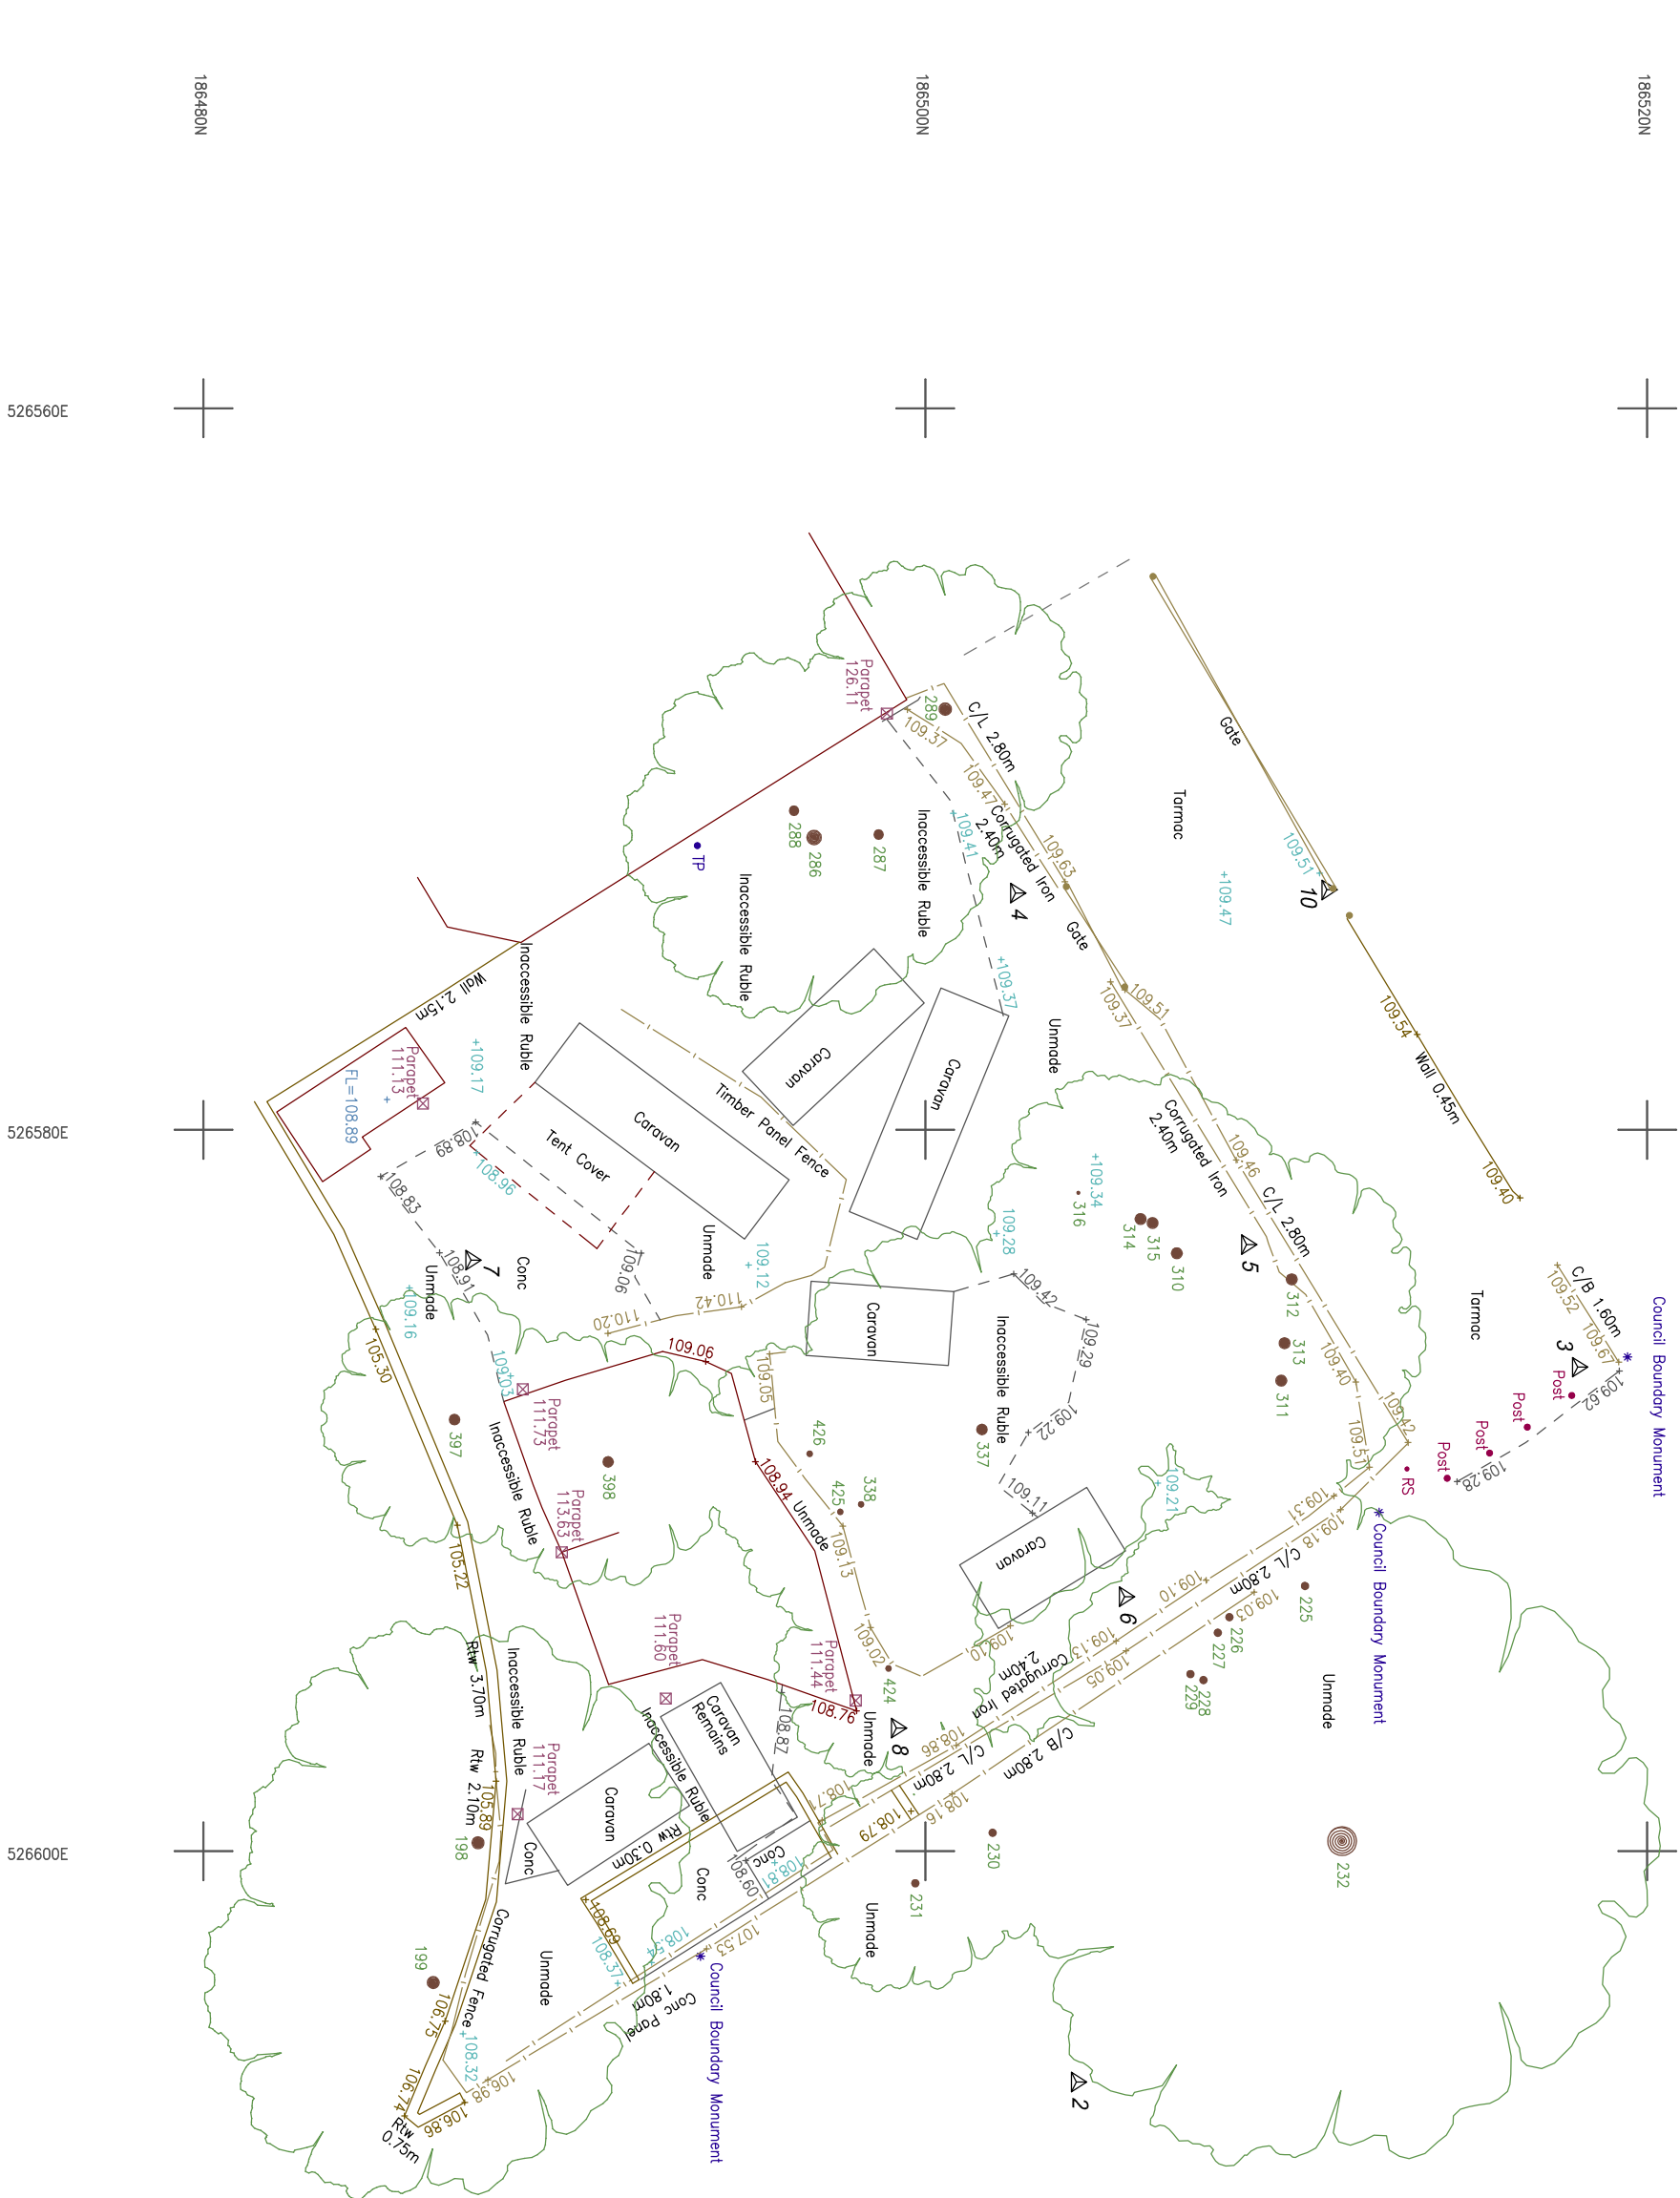

JOB NO: CM17294

SCALE: 1:200m (A3)

DRAWN: MW

REVISION:

LEVELLING:

os gers

DATE: March 2017

SHEET: 1 of 1

KEY:

PROJECT TITLE: Topographical Survey

SITE ADDRESS: Vale of Health
London
NW3

NOTES: All information contained in this drawing (including digital data) should be checked and verified prior to any fabrication or construction.

indicative

CLIENT:

Tony Covey

cadmap

Services - Surveying

Cadmap Ltd
67 Meadway Drive
Horsell, Woking
Surrey, GU21 4TF
T: 01483 429385
E: info@cadmap.co.uk
W: www.cadmap.co.uk