


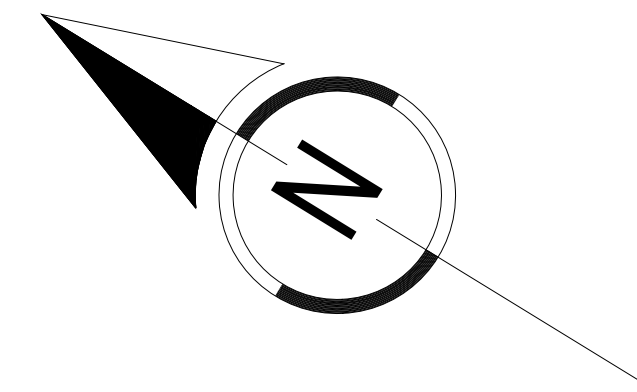

STORE TYPE EXPRESS	
STORE NAME RUSSELL SQUARE	
CONTENT EXISTING PLAN	
DATE 16.10.2018	SCALE 1:100@A1
DRAWING NUMBER 02_2720_02a	
DRAWN BY MALLIKA	CHECKED BY ANDY HORWOOD
REVISION PLANNING	