


## PLANNING ISSUE

### REVISIONS

### NOTES

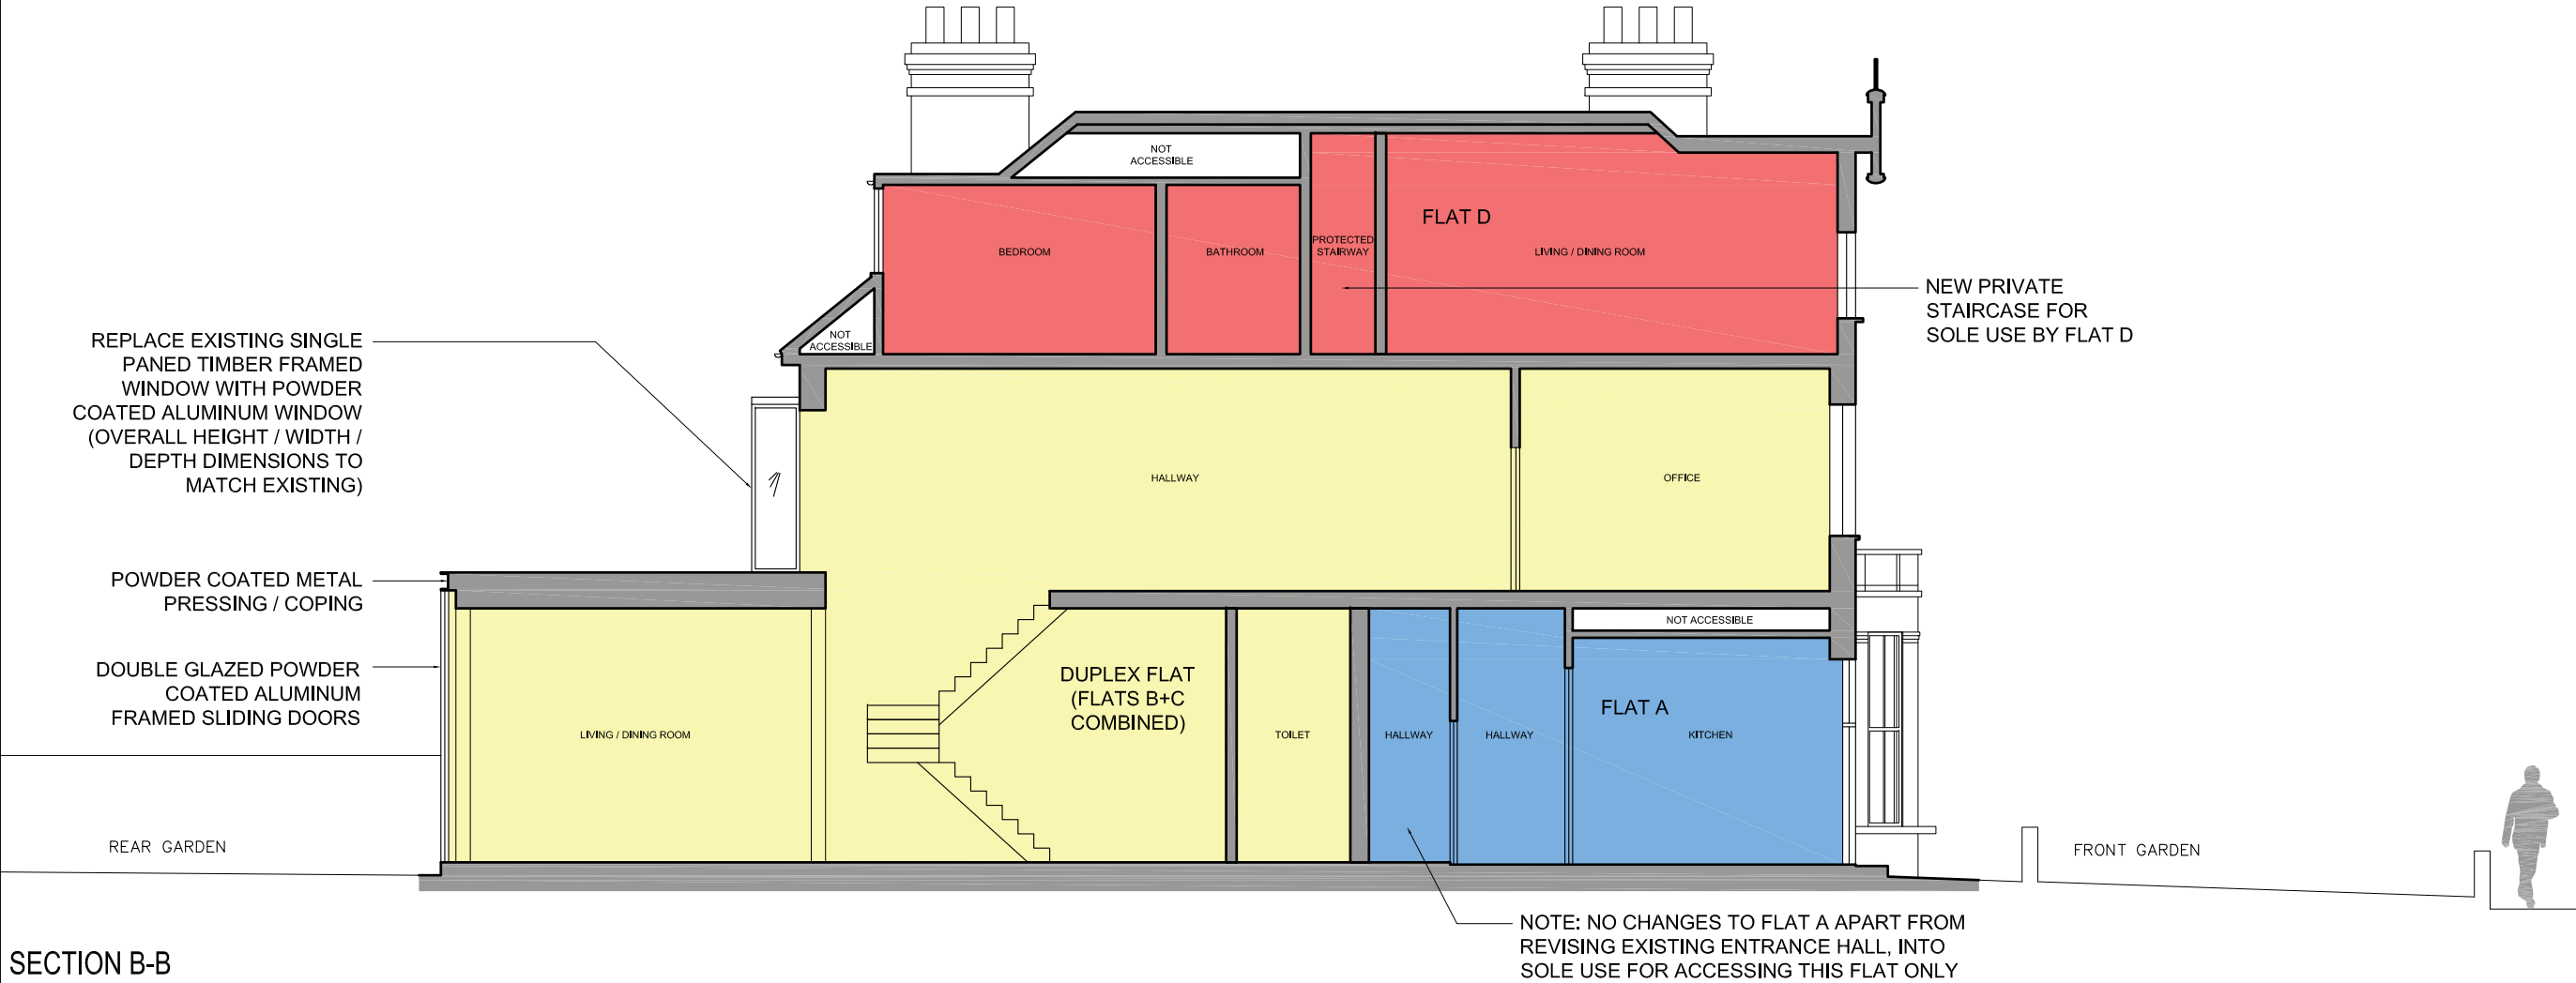

22 ACOL ROAD, LONDON  
NW6 3AG

### PROPOSED CONDITIONS SECTIONS

DWG No: 22AR/P301

SCALE: 1 - 100 @A3

DATE: OCTOBER 2018

BELSIZE ARCHITECTS

48 PARKHILL ROAD, LONDON, NW3 2YP  
T: 020 7482 4420 - FAX: 020 7482 4186  
E: MAIL@BELSIZEARCHITECTS.COM

© COPYRIGHT  
NOT TO BE REPRODUCED OR USED  
WITHOUT PERMISSION