




Site at:
Flat 3 (Top Floor)
2A Hargrave Place
London N7 0BP

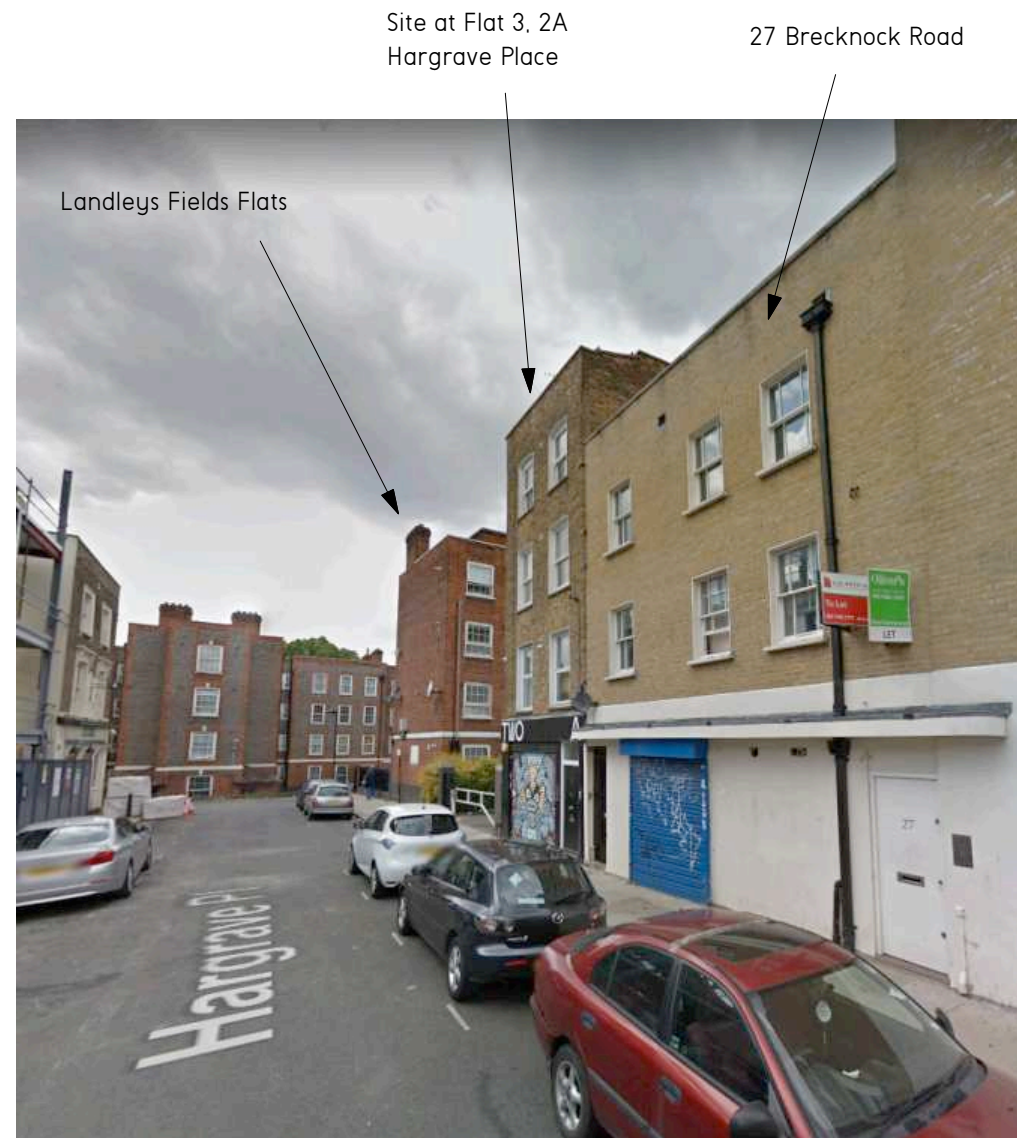

Landleys Fields Flats



Landleys Fields Flats

PLANNING

Notes

Dimensions are to be verified on site prior to construction.

Ordnance Survey Data reproduced by permission of Ordnance Survey on behalf of Her Majesty's Stationery Office. Crown Copyright. All rights reserved.

0 5 10 15 20 25m
Scale 1:500

Revisions

YY.MM.DD - Description

Craig More | Architect

MORE design Ltd 020 7281 7985
522 Hornsey Road mail@moredesign.co
London N19 3QN www.moredesign.co

Flat 3, 2A Hargrave Place N7 0BP
Site Location Plan and Photographs

Scale 1:500 at A3
Date 18.10
Drawing Number 078.001