
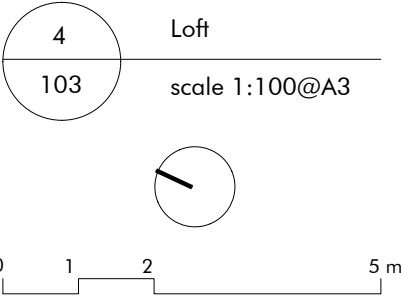
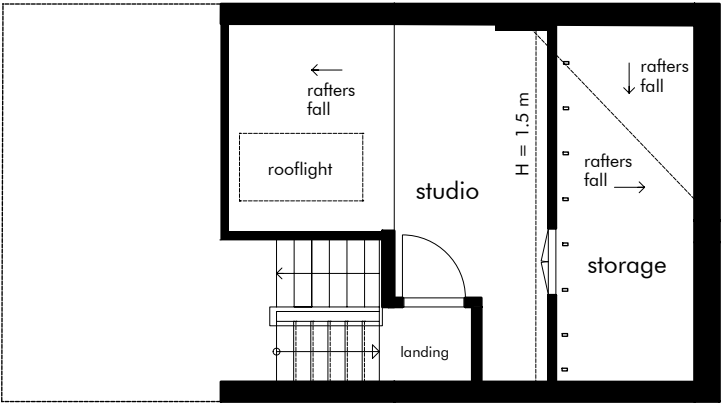
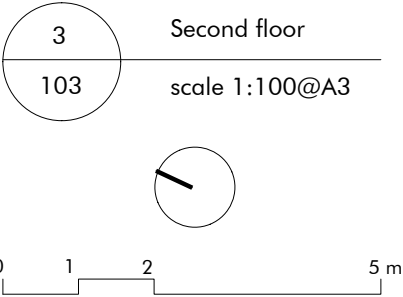
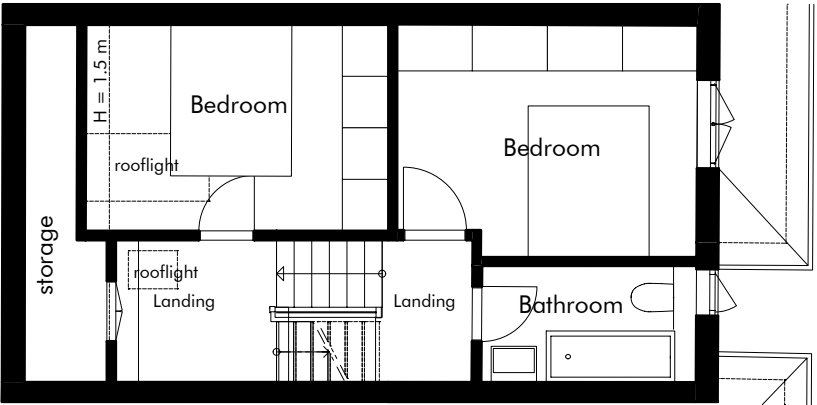
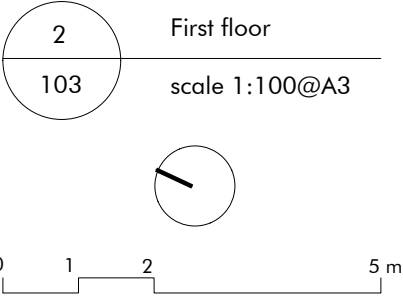


View of the internal window connecting the study to the kitchen

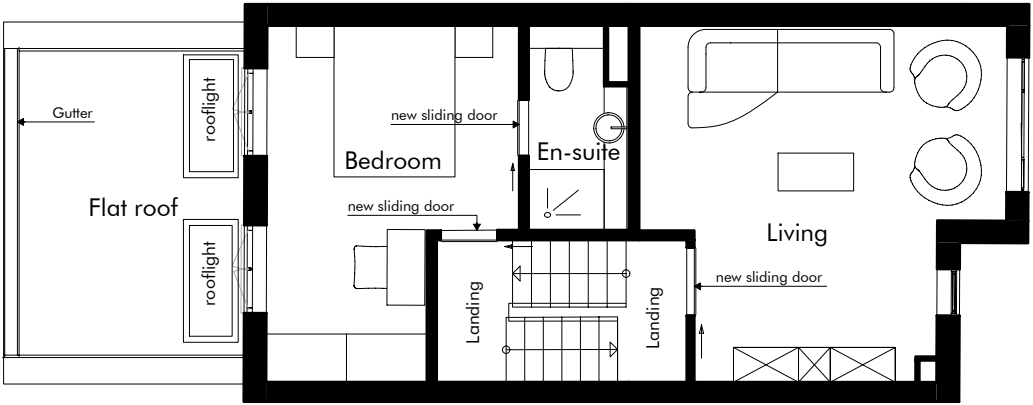

Revision	Release date	Drawn/Checked	NOTES
19/10/2018	CB		First issue for planning

CLIENT: Dwek

GENERAL NOTES



Avalon Construction & Design
a: Black Mews, Richmond TW9 3GA
e: architecture@avalonbuild.co.uk
w: avalonbuild.co.uk
t: 020 7348 9058
m: 07891 174552

PROJECT: 15 Berridge Mews
ADDRESS: 15 Berridge Mews, London NW6 1RF
DRAWING TITLE: Plans as proposed
DRAWING NO: ACD 0718103

PURPOSE OF ISSUE: Planning

SCALE: 1:100

FORMAT: A3