



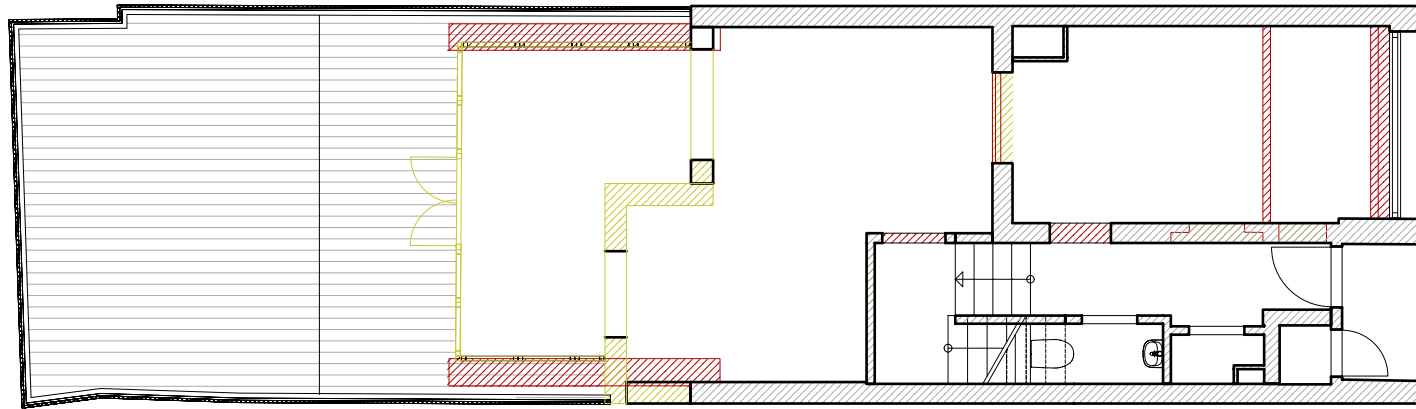


1 Ground floor
105
scale 1:100@A3

0 1 2 5 m

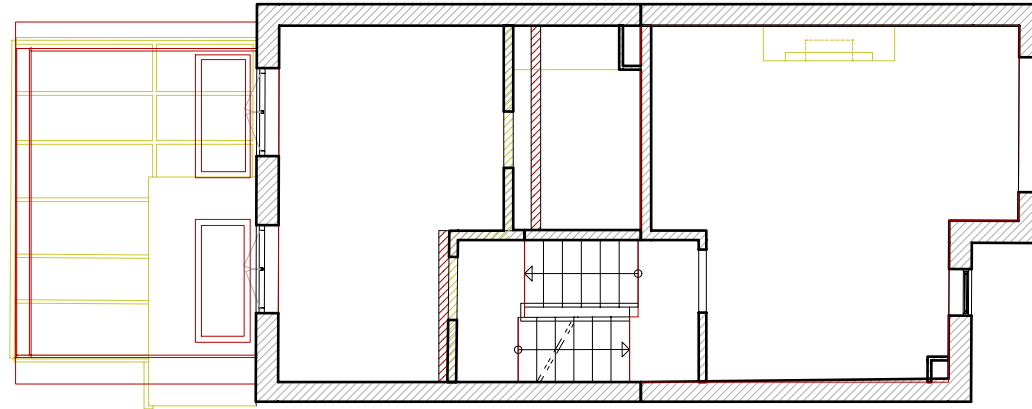

2 First floor
105
scale 1:100@A3

0 1 2 5 m

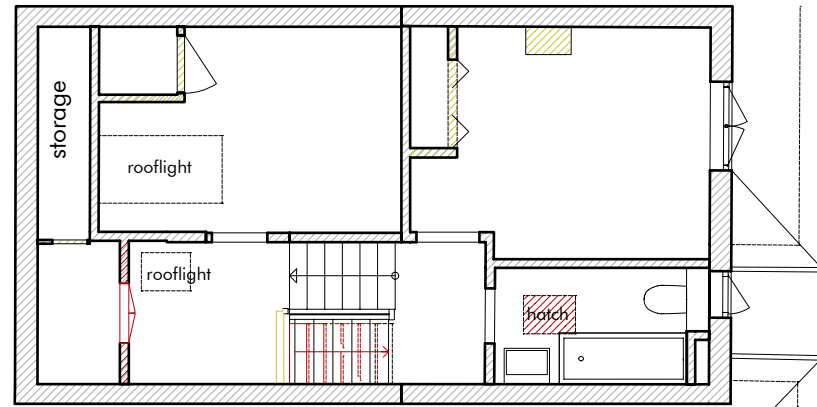


3 Second floor
105
scale 1:100@A3

0 1 2 5 m

 Demolition/Removal

 New construction

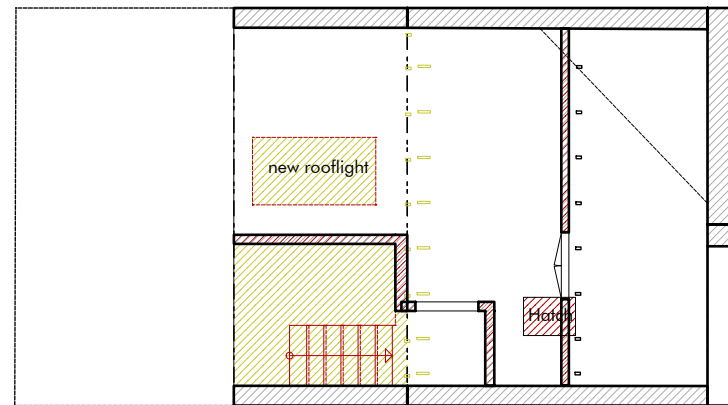

4 Loft
105
scale 1:100@A3

0 1 2 5 m

Revision	Release date	Drawn/Checked	NOTES
19/10/2018	CB		First issue for planning

CLIENT: Dwek

GENERAL NOTES



Avalon Construction & Design
a: Black Mews, Richmond TW9 3GA
e: architecture@avalonbuild.co.uk
w: avalonbuild.co.uk
t: 020 7348 9058
m: 07891 174552

PROJECT: 15 Berridge Mews
ADDRESS: 15 Berridge Mews, London NW6 1RF
DRAWING TITLE: Plans comparison
DRAWING NO: ACD 0718105

PURPOSE OF ISSUE: Planning

SCALE: 1:100

FORMAT: A3