


Revision	Release date	Drawn/Checked	NOTES
19/10/2018	CB		First issue for planning

CLIENT: Dwek
GENERAL NOTES

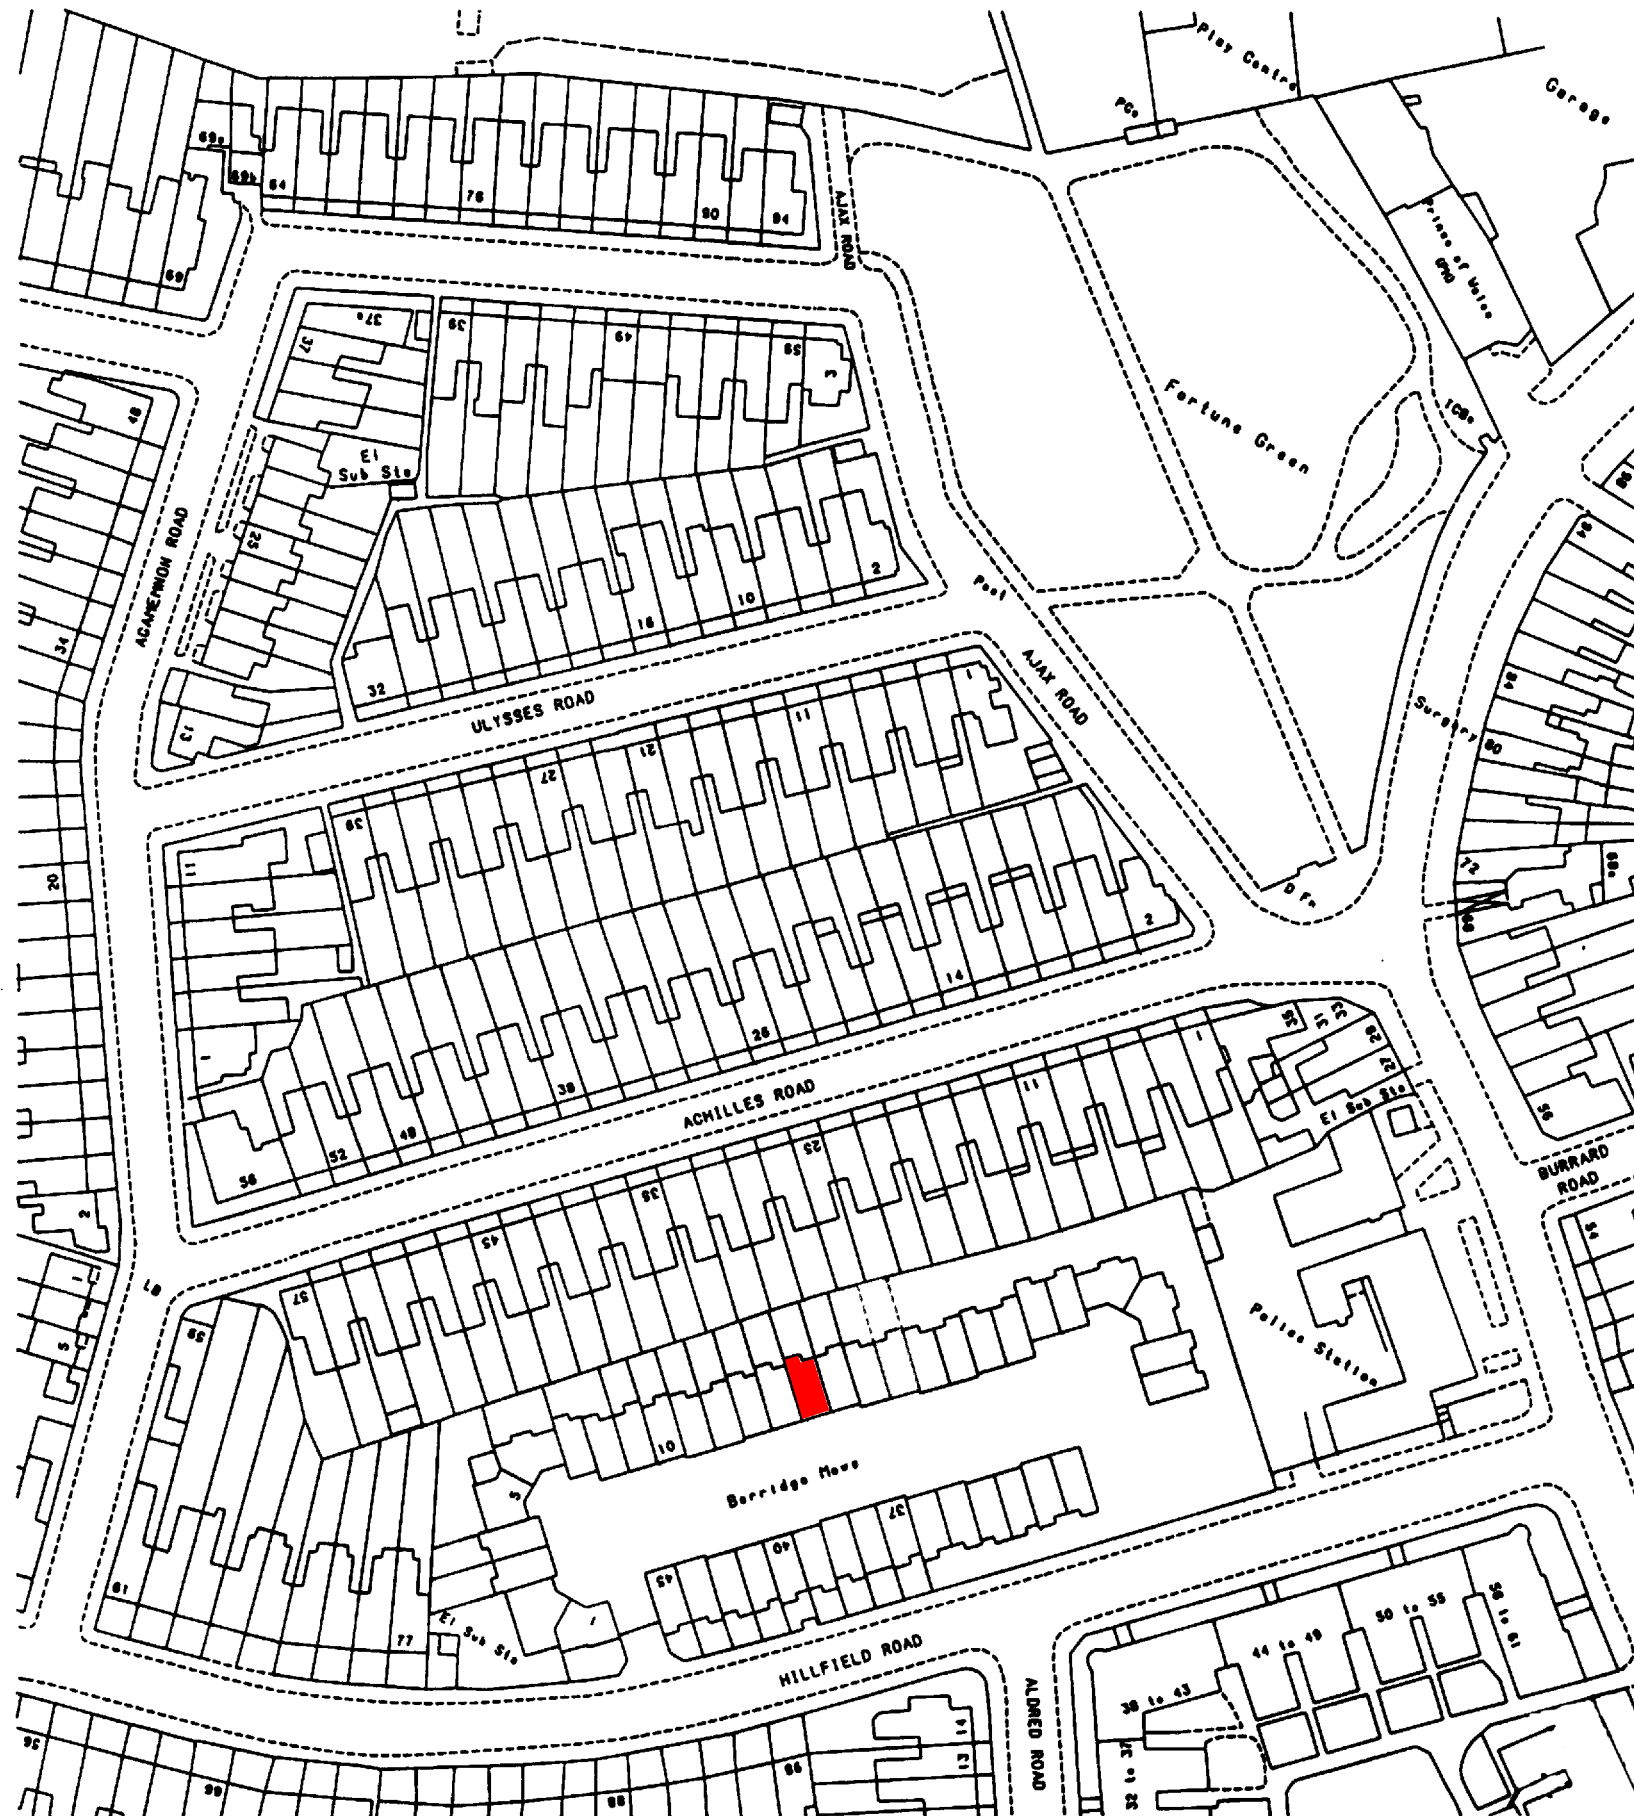

Avalon Construction & Design
a: Black Mews, Richmond TW9 3GA
e: architecture@avalonbuild.co.uk
w: avalonbuild.co.uk
t: 020 7348 9058
m: 07891 174552

PROJECT	15 Berridge Mews
ADDRESS	15 Berridge Mews, London NW6 1RF
DRAWING TITLE	Location plan
DRAWING NO	ACD 0718100
PURPOSE OF ISSUE	Planning
SCALE	1:100
FORMAT	@ A3