
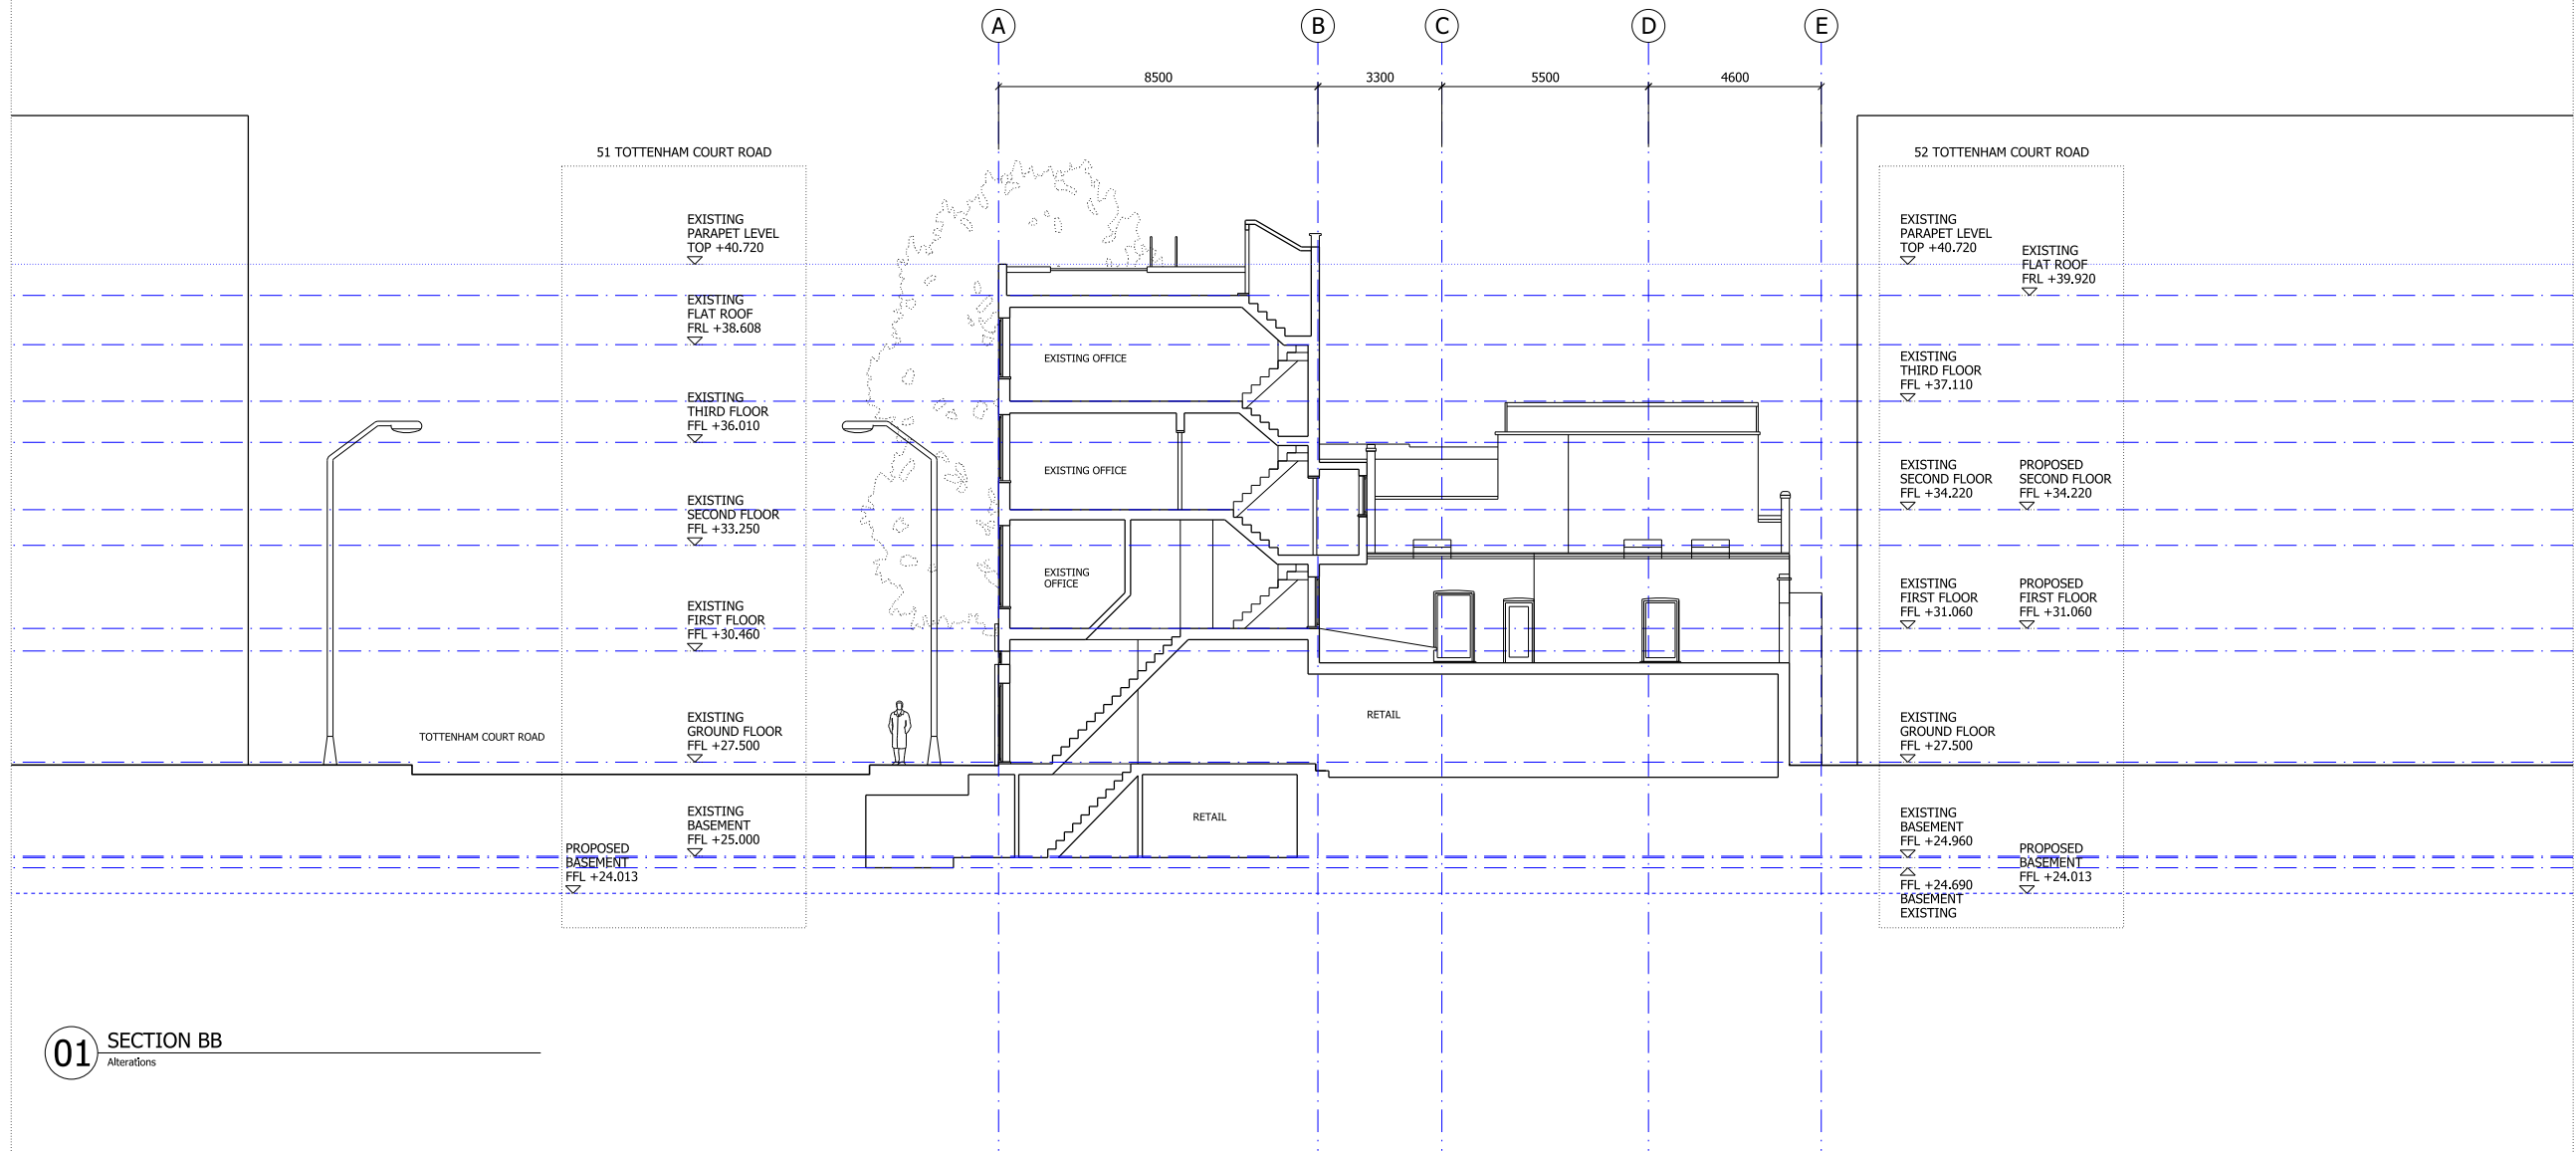


NOTES:

DO NOT SCALE FROM THIS DRAWING.
ALL DIMENSIONS TO BE CHECKED ON SITE.
ALL OMISSIONS AND DISCREPANCIES TO BE
REPORTED TO THE ARCHITECT IMMEDIATELY.

ALL RIGHTS RESERVED. THIS WORK IS COPYRIGHT
AND CANNOT BE REPRODUCED OR COPIED OR MODIFIED
IN ANY FORM OR BY ANY MEANS, GRAPHIC ELECTRONIC
OR MECHANICAL, INCLUDING PHOTOCOPYING WITHOUT
THE WRITTEN PERMISSION OF SQUIRE AND PARTNERS
ARCHITECTS.

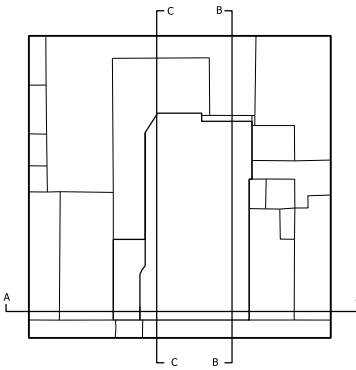

01 SECTION BB
Alterations

Issued for Planning	03/10/18	GH	-
Revision description	Date	Check	Rev

SQUIRE & PARTNERS

77 Wicklow Street London WC1X 9JY
T: 020 7278 5555 F: 020 7239 0495

info@squireandpartners.com
www.squireandpartners.com

Project
51-52 Tottenham Court Road,
London. W1T

Drawing
Section BB
Existing

Drawn	Date	Scale
JKL	19/07/2016	1:100@A1 1:200@A3
Job number	Drawing number	Revision
13081	JA12_S_BB_001	-