
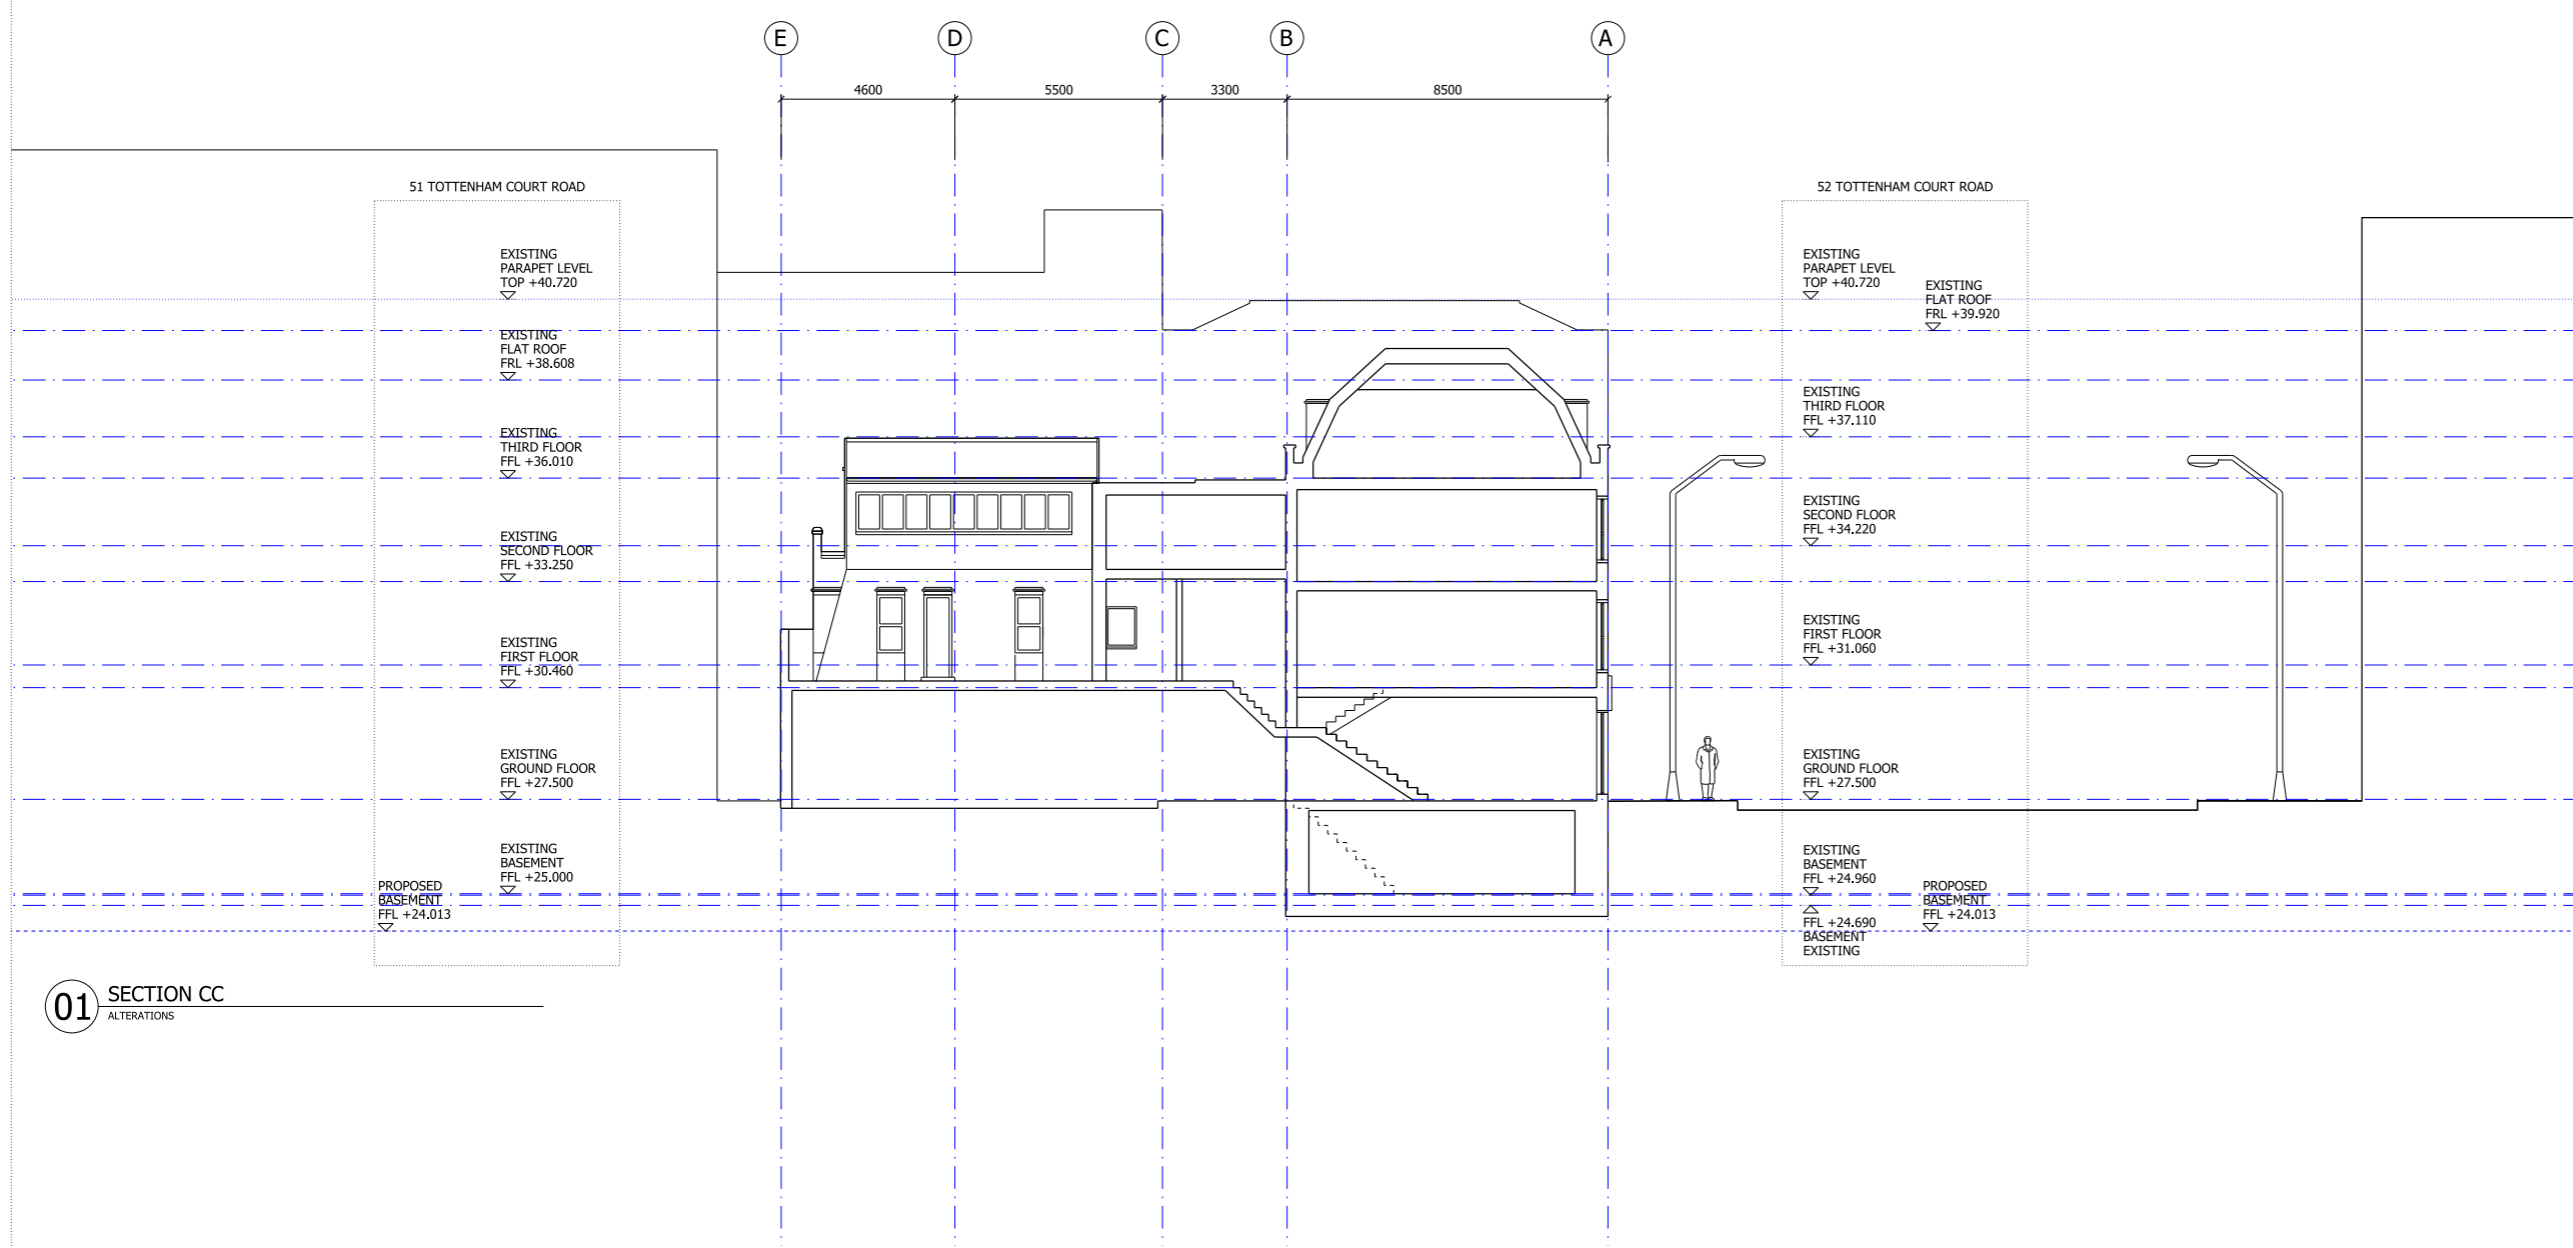


NOTES:
 DO NOT SCALE FROM THIS DRAWING.
 ALL DIMENSIONS TO BE CHECKED ON SITE.
 ALL OMISSIONS AND DISCREPANCIES TO BE REPORTED TO THE ARCHITECT IMMEDIATELY.

ALL RIGHTS RESERVED. THIS WORK IS COPYRIGHT AND CANNOT BE REPRODUCED OR COPIED OR MODIFIED IN ANY FORM OR BY ANY MEANS, GRAPHIC ELECTRONIC OR MECHANICAL, INCLUDING PHOTOCOPYING WITHOUT THE WRITTEN PERMISSION OF SQUIRE AND PARTNERS ARCHITECTS.

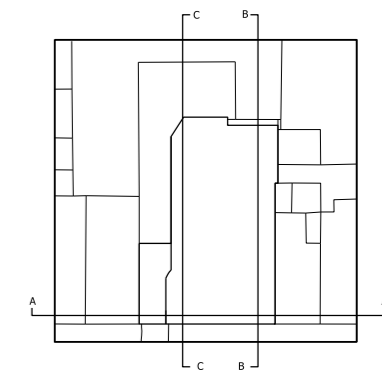

51 TOTTENHAM COURT ROAD

EXISTING PARAPET LEVEL TOP +40.720

EXISTING FLAT ROOF FFL +38.608

EXISTING THIRD FLOOR FFL +36.010

EXISTING SECOND FLOOR FFL +33.250

EXISTING FIRST FLOOR FFL +30.460

EXISTING GROUND FLOOR FFL +27.500

EXISTING BASEMENT FFL +25.000

PROPOSED BASEMENT FFL +24.013

52 TOTTENHAM COURT ROAD

EXISTING PARAPET LEVEL TOP +40.720

EXISTING FLAT ROOF FFL +39.920

EXISTING THIRD FLOOR FFL +37.110

EXISTING SECOND FLOOR FFL +34.220

EXISTING FIRST FLOOR FFL +31.060

EXISTING GROUND FLOOR FFL +27.500

EXISTING BASEMENT FFL +24.960

PROPOSED BASEMENT FFL +24.013

EXISTING

01 SECTION CC
 ALTERATIONS



Issued for Planning	03/10/18	GH	-
Revision description	Date	Check	Rev

SQUIRE & PARTNERS

77 Wicklow Street London WC1X 9JY
 T: 020 7278 5555 F: 020 7239 0495
 info@squireandpartners.com
 www.squireandpartners.com

Project
 51-52 Tottenham Court Road,
 London. W1T

Drawing
 Section CC
 Existing

Drawn	Date	Scale
JKL	06/07/2016	1:100@A1 1:200@A3
Job number	Drawing number	Revision
13081	JA12_S_CC_001	-