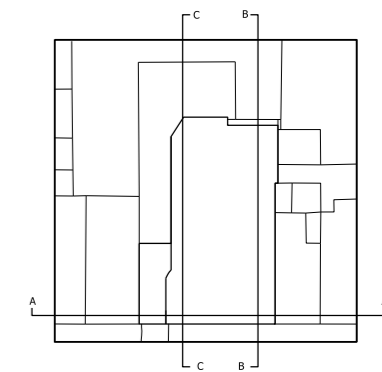

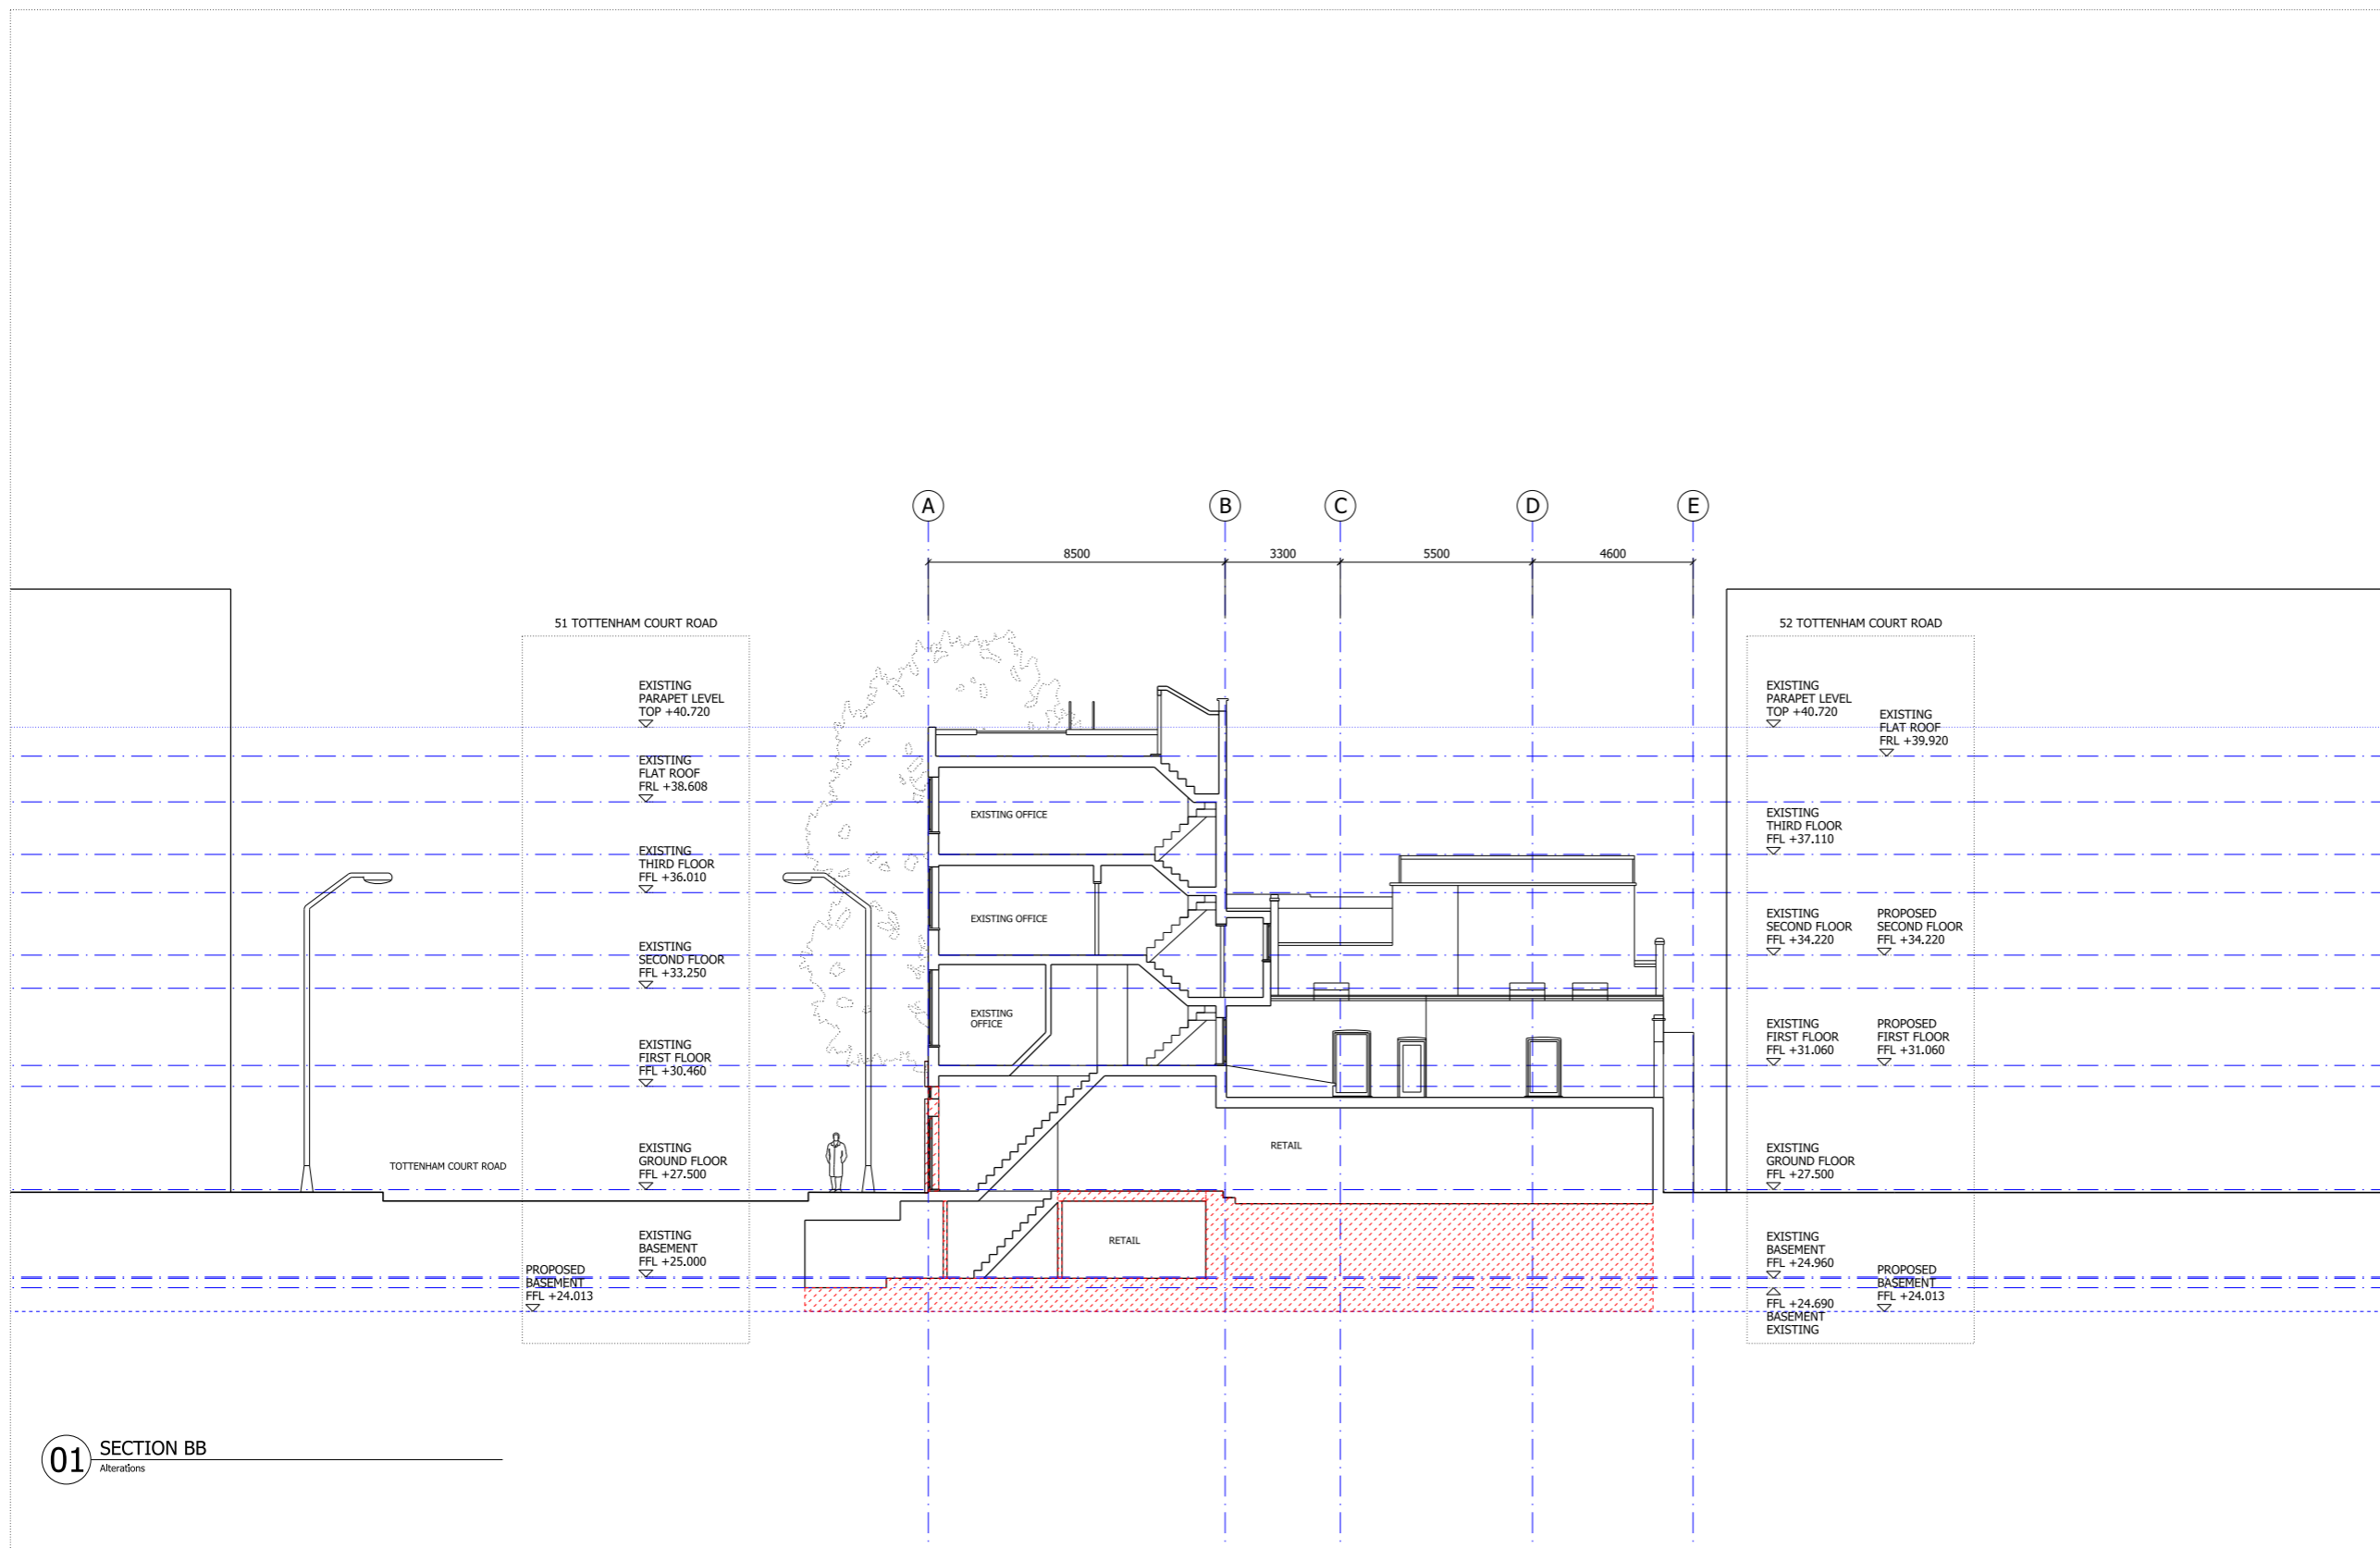


NOTES:
 DO NOT SCALE FROM THIS DRAWING.
 ALL DIMENSIONS TO BE CHECKED ON SITE.
 ALL OMISSIONS AND DISCREPANCIES TO BE REPORTED TO THE ARCHITECT IMMEDIATELY.

ALL RIGHTS RESERVED. THIS WORK IS COPYRIGHT AND CANNOT BE REPRODUCED OR COPIED OR MODIFIED IN ANY FORM OR BY ANY MEANS, GRAPHIC ELECTRONIC OR MECHANICAL, INCLUDING PHOTOCOPYING WITHOUT THE WRITTEN PERMISSION OF SQUIRE AND PARTNERS ARCHITECTS.



 ALTERATIONS
 NOTE: ALL EXISTING CEILING TO BE STRIPPED OUT TO CONCRETE STRUCTURE



01 SECTION BB
 Alterations

Issued for Planning	03/10/18	GH	A
Issued for Planning	10/05/18	GH	-
Revision description	Date	Check	Rev

SQUIRE & PARTNERS

77 Wicklow Street London WC1X 9JY
 T: 020 7278 5555 F: 020 7239 0495

info@squireandpartners.com
 www.squireandpartners.com

Project
**51-52 Tottenham Court Road,
 London. W1T**

Drawing
**Section BB
 Alterations**

Drawn	Date	Scale
JKL	19/07/2016	1:100@A1 1:200@A3
Job number	Drawing number	Revision
13081	JC20_S_BB_002	A