

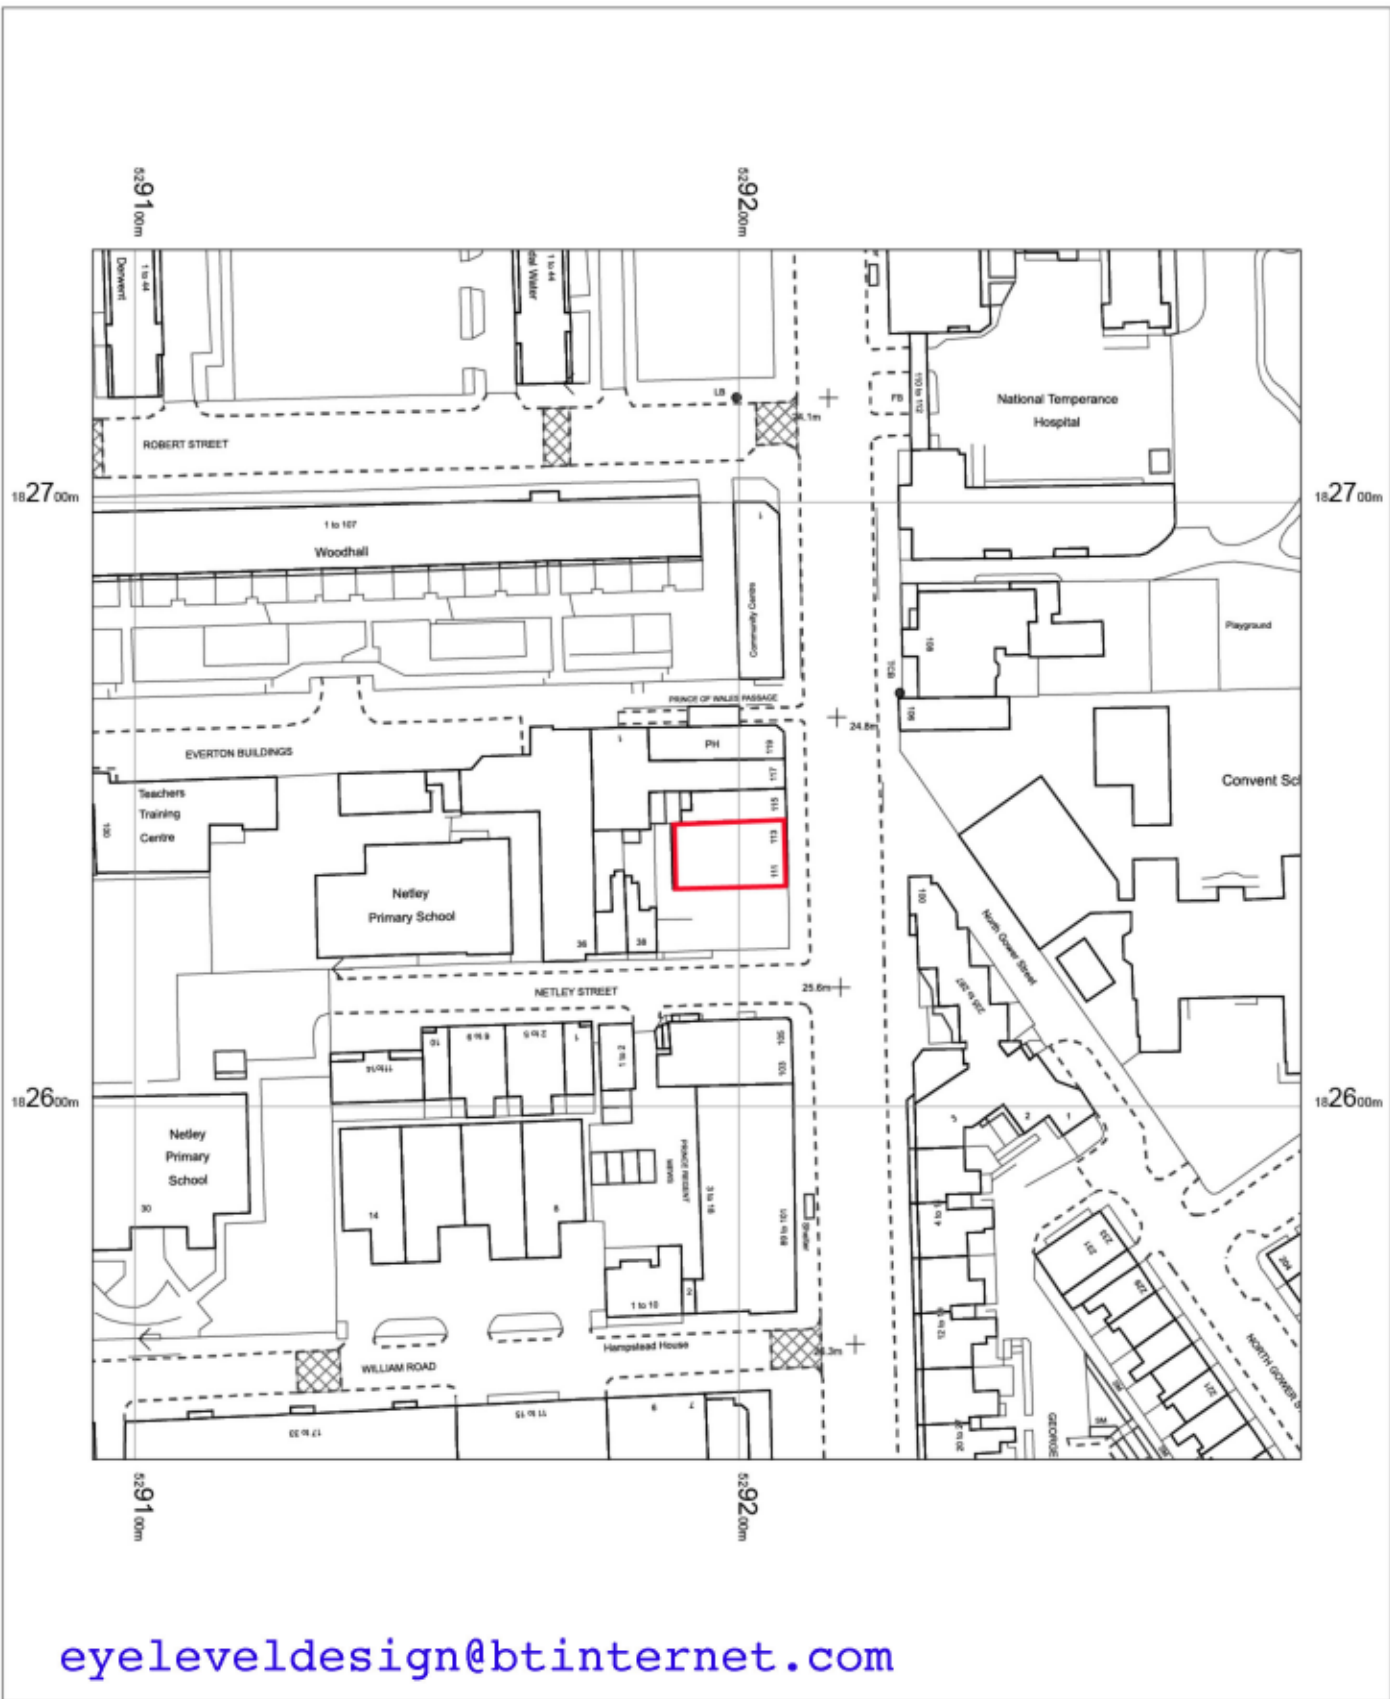


# 113 Hampstead Road

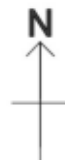

[eyeleveldesign@btinternet.com](mailto:eyeleveldesign@btinternet.com)

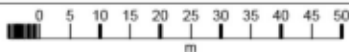

OS MasterMap 1250/2500/10000 scale  
 04 December 2013, ID: BLJT-00279130  
[www.planningapplicationmaps.co.uk](http://www.planningapplicationmaps.co.uk)

1:1250 scale print at A4, Centre: 529193 E, 182642 N

©Crown Copyright Ordnance Survey. Licence no. 100019980

