


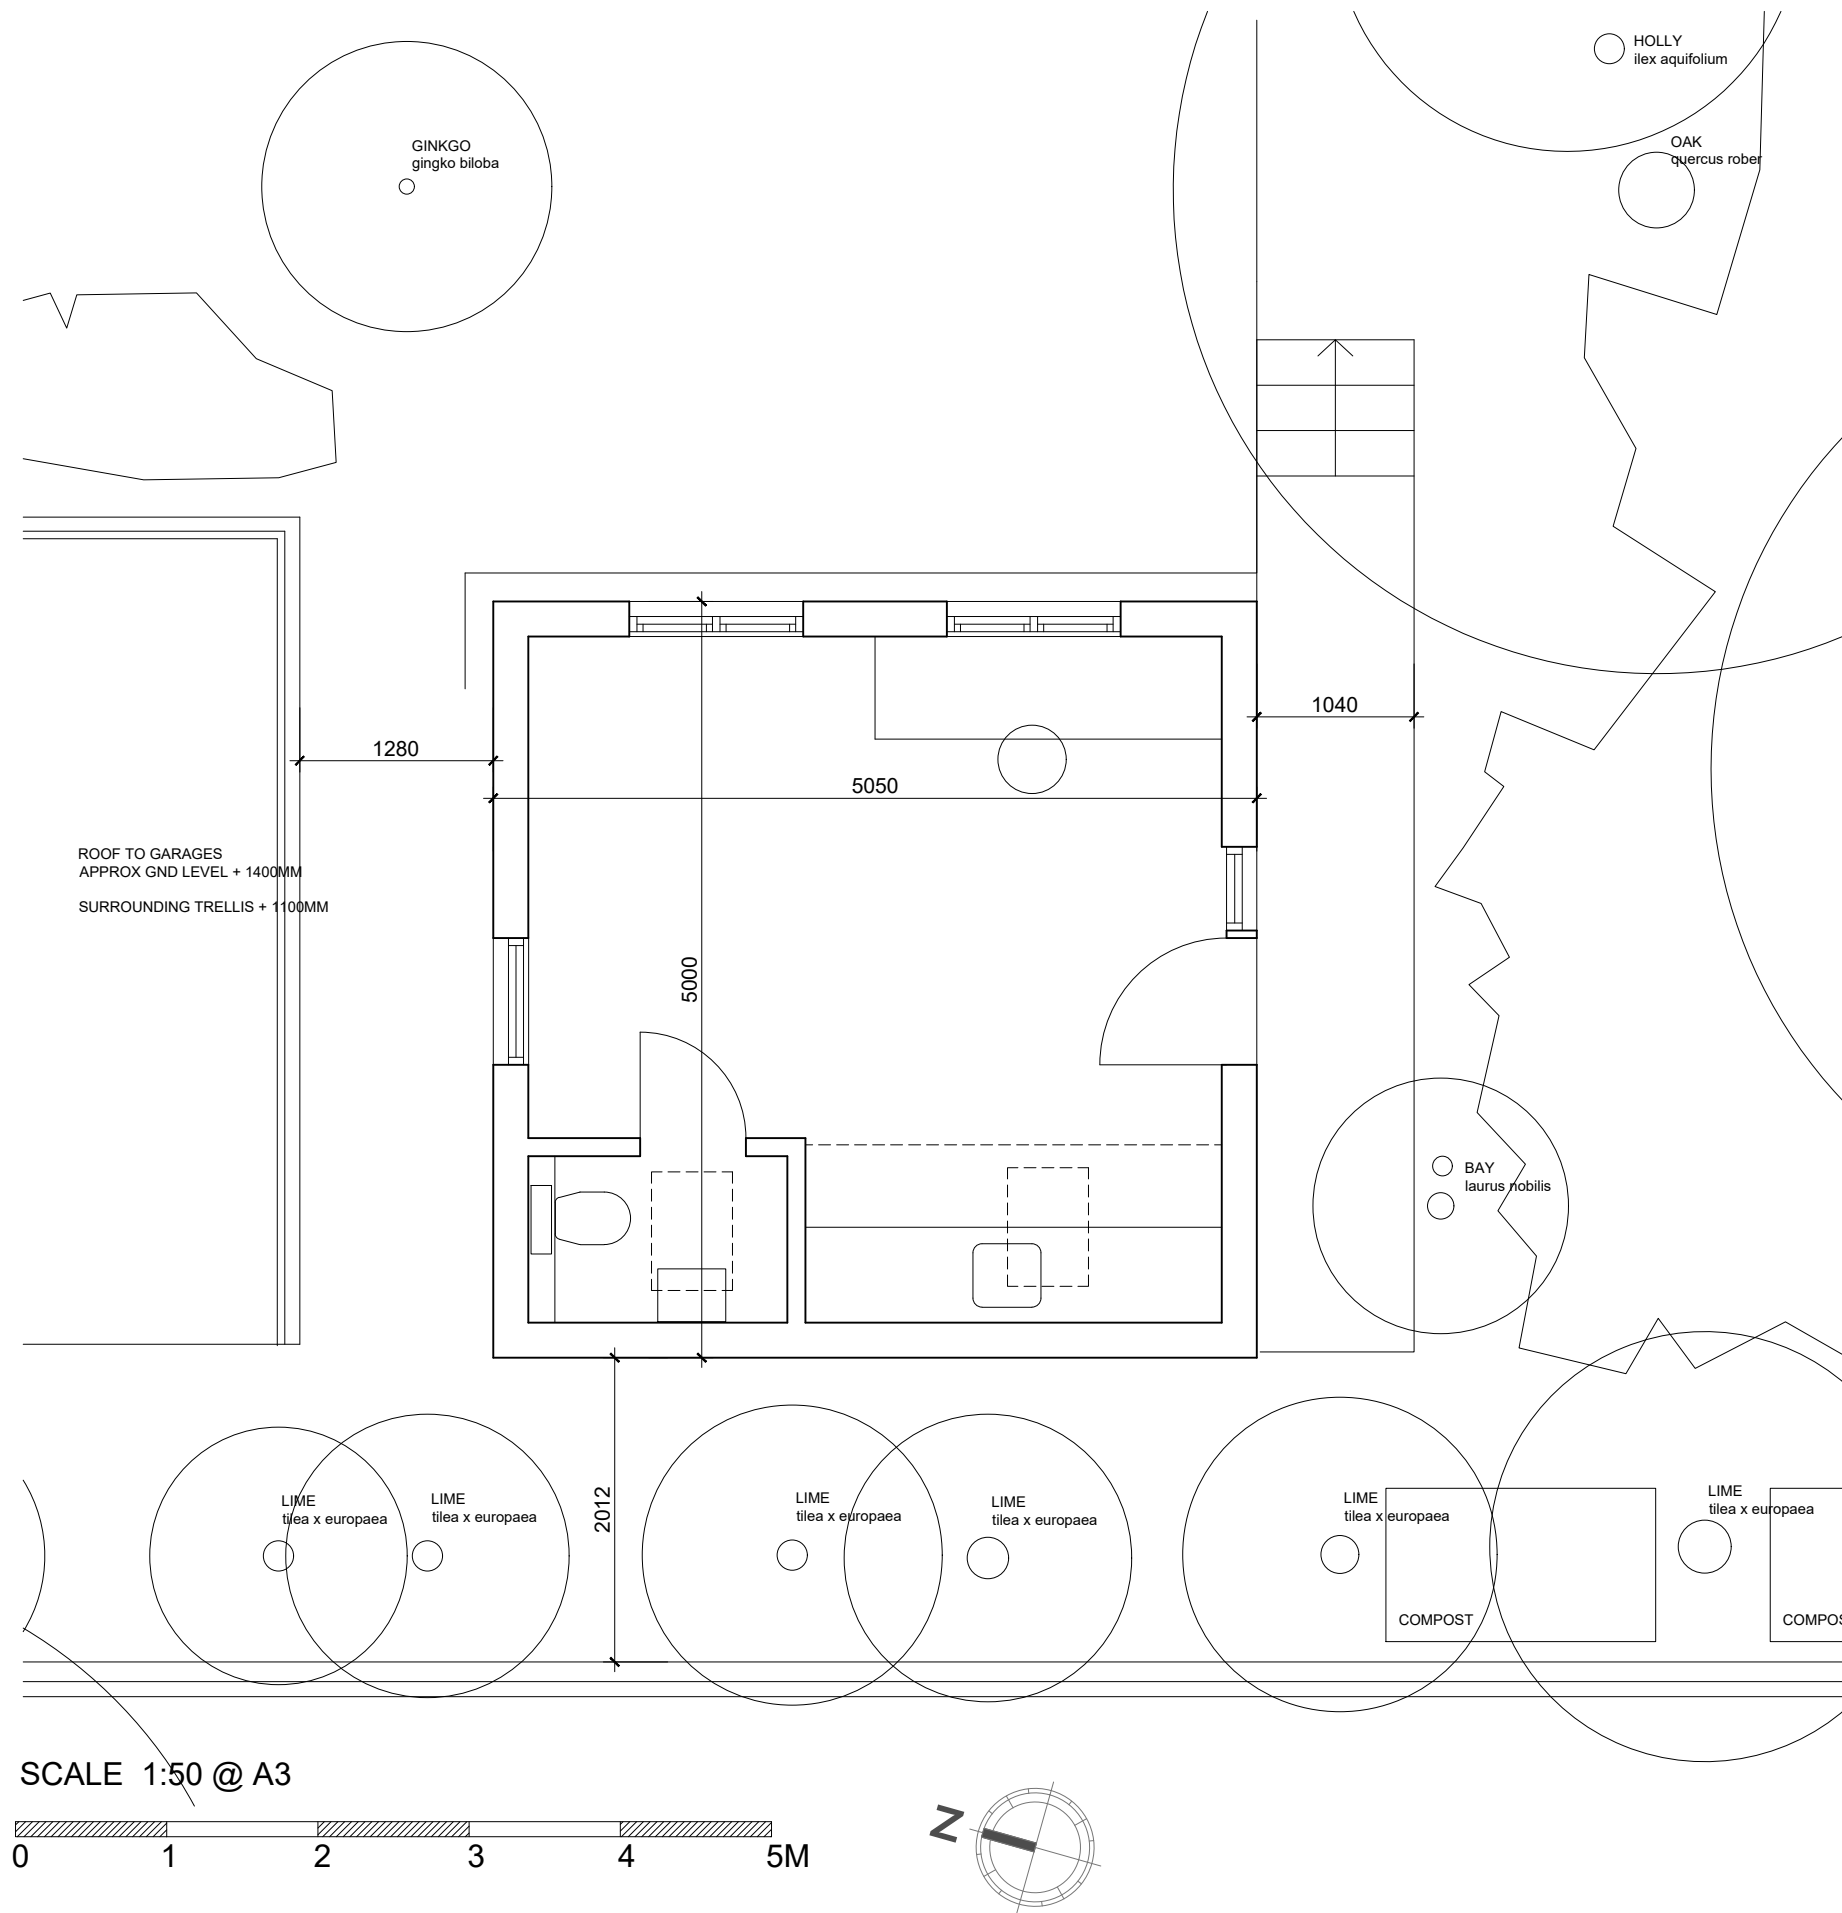

REVISIONS

DATE

LOWE architecture

153-157 Goswell Road
London
EC1V 7HD
07966 311706
andrew@lowearchitecture.co.uk
www.lowearchitecture.co.uk

TITLE 19 FROGNAL LANE
LONDON NW3 7DB

W/D GARDEN ROOM LAYOUT
PROPOSED

JOB NO. 0164 **DWG NO.** 2003 **SCALE @ A3** 1:50 @ A3 **DRAWN BY** AL

REV PL02 **STATUS** PLANNING **DATE** 02/18 **CHECKED BY**

Do not scale from this drawing (except for purposes of planning)
All dimensions to be confirmed on site
Information contained within this drawing is the sole copyright of Lowe Architecture
and is not to be reproduced without permission
Lowe Architecture to be notified immediately of any discrepancies