



DO NOT SCALE FROM THIS DRAWING. THE AUTHOR OF THIS DRAWING TAKES NO RESPONSIBILITY FOR ANY DIMENSIONS OBTAINED BY MEASURING OR SCALING FROM THIS DRAWING AND NO RELIANCE MAY BE PLACED ON SUCH DIMENSIONS. ALL DIMENSIONS MUST BE CHECKED AND VERIFIED ON SITE BY THE CONTRACTOR BEFORE COMMENCING ANY WORK OR PRODUCING DRAWINGS. RML ARCHITECTURE MUST BE NOTIFIED IMMEDIATELY OF ANY ERRORS OR DISCREPANCIES PRIOR TO THE COMMENCEMENT OF WORK.

THIS DRAWING AND ALL INFORMATION CONTAINED WITHIN IS THE SOLE PROPERTY OF RML ARCHITECTURE LTD AND MAY NOT BE REPRODUCED IN WHOLE OR PART WITHOUT WRITTEN PERMISSION FROM RML ARCHITECTURE LTD.

REV	DESCRIPTION	DATE	BY

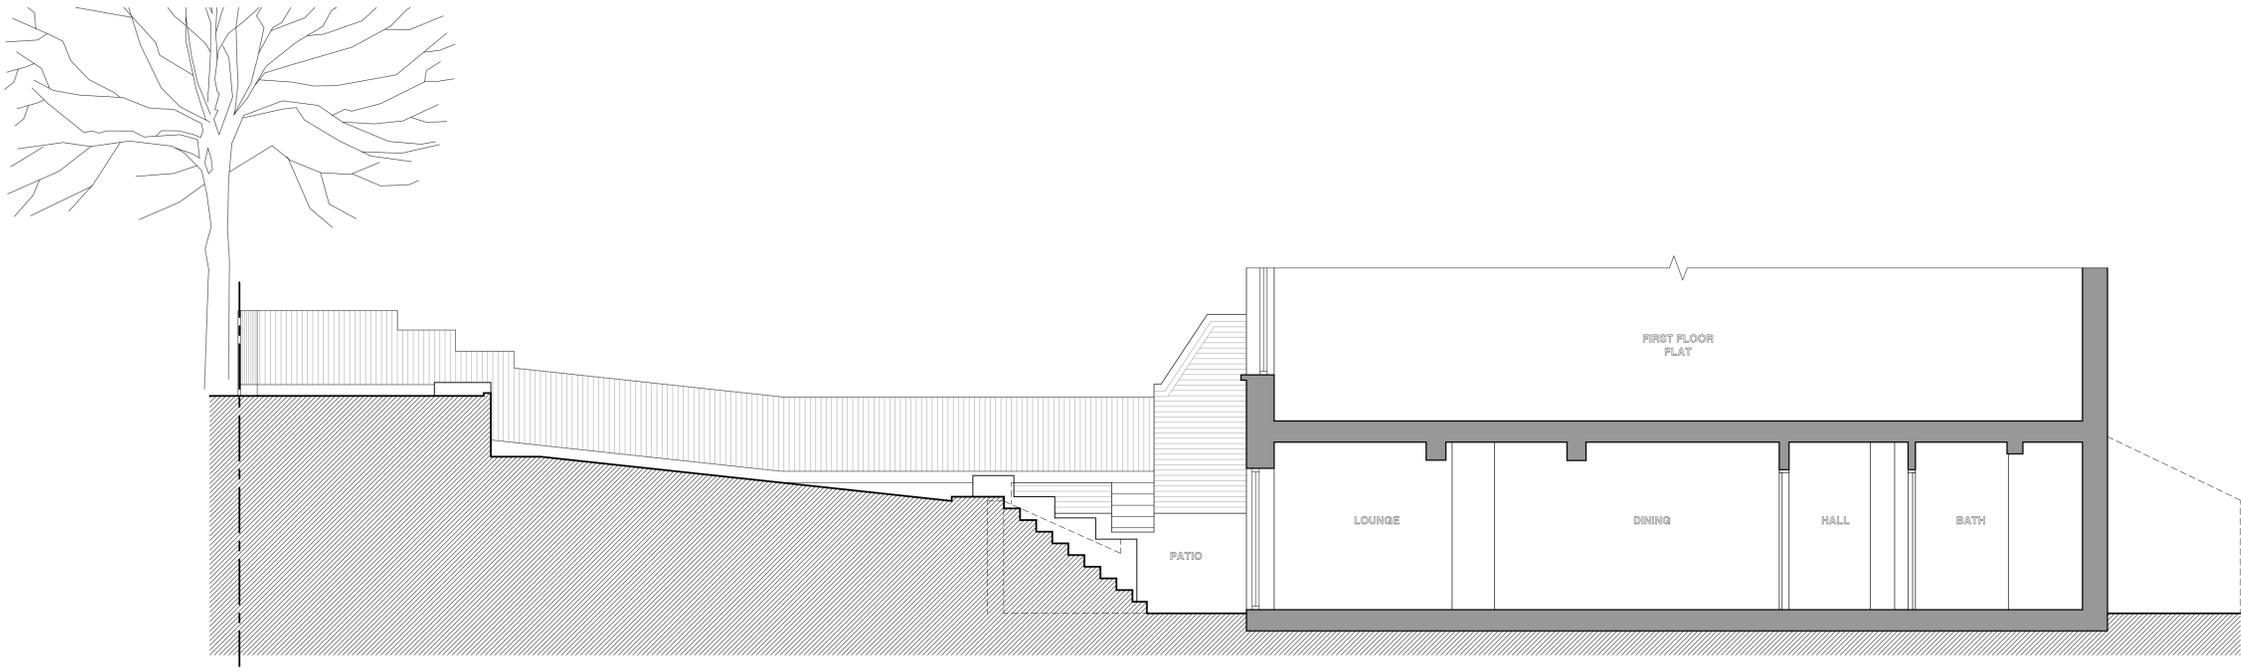

Existing Section A

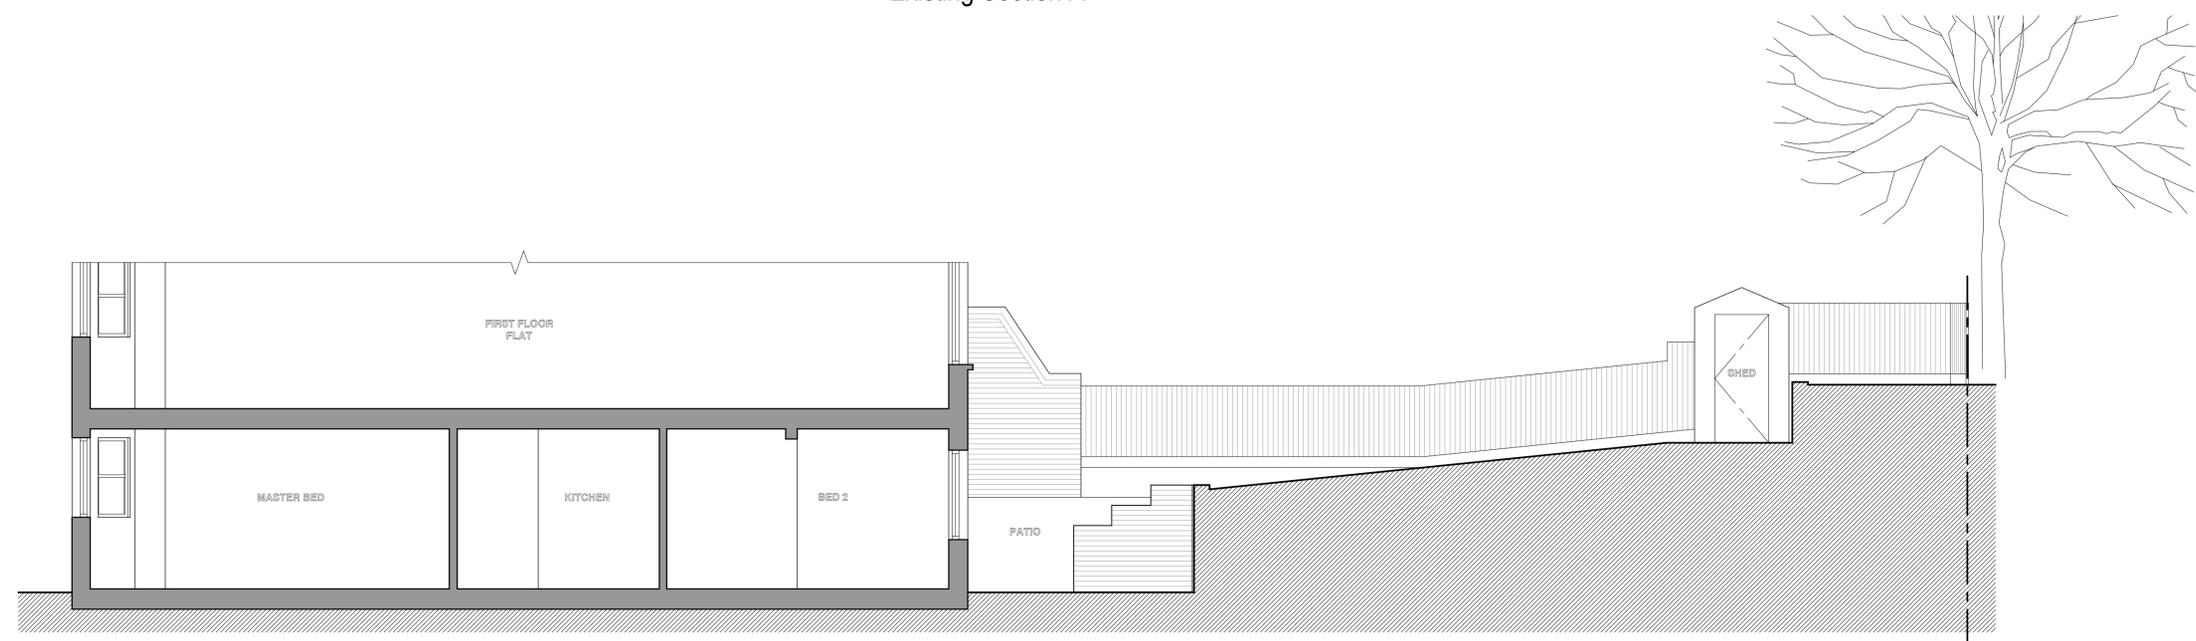

Existing Section B



CLIENT
ARISTEIA

PROJECT
LOWER GROUND FLOOR FLAT
31A DENNINGTON PARK ROAD
LONDON
NW61BB

DRAWING TITLE
EXISTING SECTIONS

PROJECT No. 3519 DRAWN BY LFC

SCALE 1:50 @ A1 / 1:100 @ A3 DATE SEPT '18

DRAWING NO. 3519-E-03 REVISION -

DRAWING STATUS
APPROVAL

