


The contractor is responsible to ensure that no products are to be utilized that do not comply with the Building Regulations, or which are known or suspected at the time of product selection, and/or construction to be deleterious to health and safety or to the durability of the work or not in accordance with good building practices.

The contractor is responsible for checking dimensions, tolerances, levels and references. This drawing is to be read in conjunction with all relevant consultants or specialists drawings. Any discrepancy is to be notified to Bally Garner LLP and rectified before proceeding with the works on site or shop drawings.

Where an item is covered by drawings to different scales, the larger scale drawing is to be worked to.

This drawing and the copyrights and patents therein are the property of Bally Garner LLP and may not be used or reproduced without consent or attribution.



CLIENT: Clarion Housing Group
PROJECT: Window and Door Renewal

ADDRESS: 11 Rochester Road
 London NW1 9JH
TITLE: Flank Elevation
PURPOSE OF ISSUE: Planning

SCALE: 1:50
DATE: 11/10/18

NO. NO.: 30668
DRAWING NO.: 04
REVISION:

