


Four in number square life-expired polycarbonate domed roof lights. (Shown dotted behind parapet).

Two in number rectangular life-expired polycarbonate domed roof lights. (Shown dotted behind parapet)



EXISTING ELEVATION BB
1:50@A3

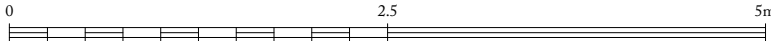

Ben Pentreath

3 Lamp Office Court
Lambs Conduit Street
London WC1N 3NF
T +44 (0) 20 7430 2424
benpentreath.com

PROJECT: 4 LAMP OFFICE COURT

TITLE: EXISTING ELEVATION BB

DRAWING NO: S-201

REV. NO:

SCALE: 1:50 @ A3

DRAWN BY: PWD

DATE: 23/10/2018

CHECKED BY: MU

All dimensions to be checked on site.
All designs © Ben Pentreath Ltd 2018. Not to be reproduced without permission