
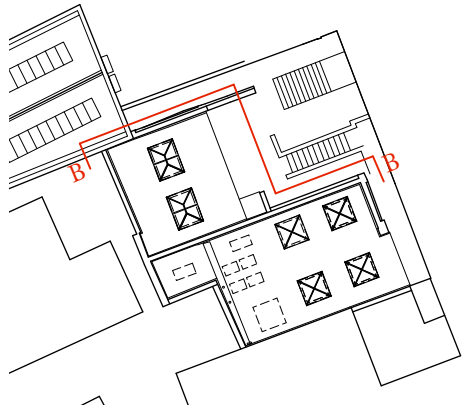


Four in number new square pitched roof lights to replace existing and match existing openings. Aluminium framing powder coated dark grey.

Two in number new rectangular pitched roof lights to replace existing, and match existing openings. Aluminium framing powder coated dark grey.

PROPOSED ELEVATION BB
1:50@A3

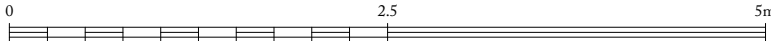

Ben Pentreath
3 Lamp Office Court
Lambs Conduit Street
London WC1N 3NF
T +44 (0) 20 7430 2424
benpentreath.com

PROJECT: 4 LAMP OFFICE COURT

TITLE: PROPOSED ELEVATION BB

DRAWING NO: A-201

REV. NO:

SCALE: 1:50 @ A3

DRAWN BY: PWD

DATE: 23/10/2018

CHECKED BY: MU

All dimensions to be checked on site.
All designs © Ben Pentreath Ltd 2018. Not to be reproduced without permission