

Two in number new rectangular pitched roof lights to replace existing, and match existing openings. Aluminium framing powder coated dark grey.


Four in number new square pitched roof lights to replace existing and match existing openings. Aluminium framing powder coated dark grey.

New external A/C Condenser to be mounted next to the existing unit at high level with acoustic enclosure.


See separate Technical Specification & Noise Impact Report.

1410
610

1870
560

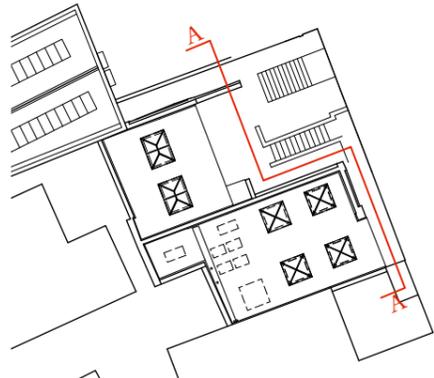

1 PROPOSED ELEVATION AA
1:50@A3

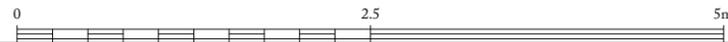

Ben Pentreath

3 Lamp Office Court
Lamb Conduit Street
London WC1N 3NF
T +44 (0) 20 7430 2424
benpentreath.com

PROJECT: 4 LAMP OFFICE COURT

TITLE: PROPOSED ELEVATION AA

DRAWING NO: A-200 REV. NO:

SCALE: 1:50 @ A3 DRAWN BY: PWD

DATE: 23/10/2018 CHECKED BY: MU

All dimensions to be checked on site.
All designs © Ben Pentreath Ltd 2018. Not to be reproduced without permission