


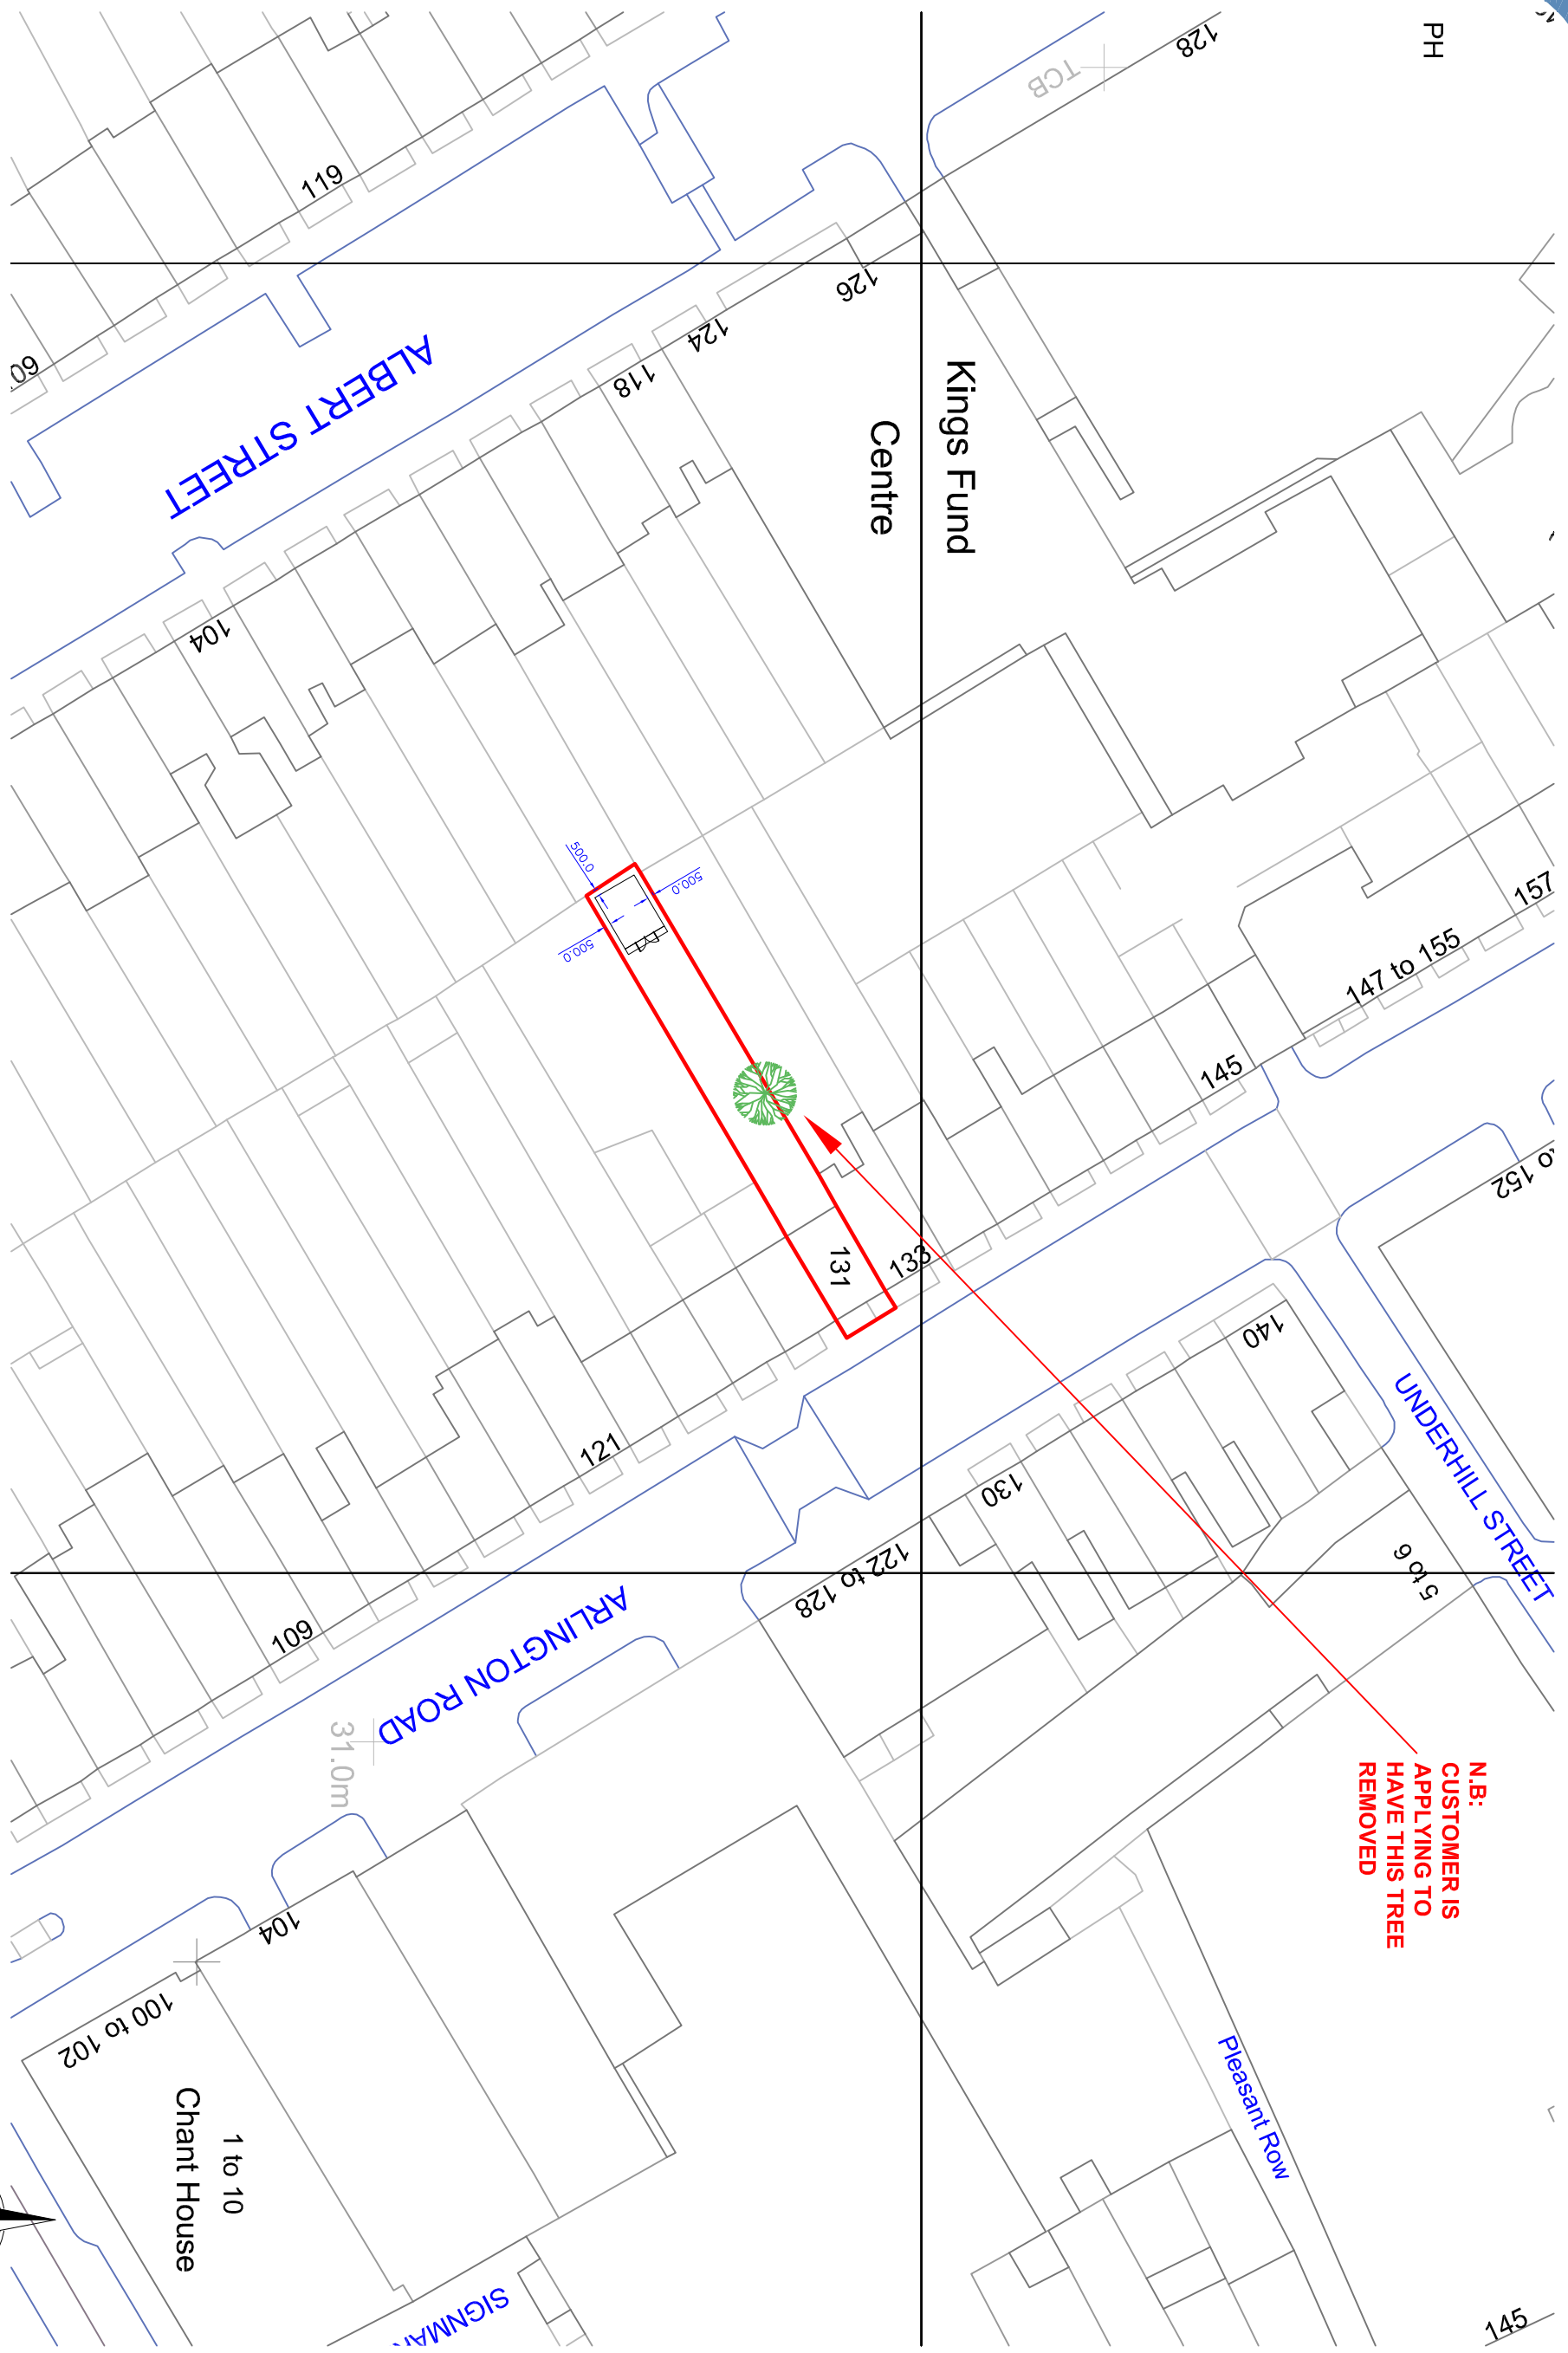


PH

N.B:
CUSTOMER IS
APPLYING TO
HAVE THIS TREE
REMOVED

All drawings & designs are
subject to final approval by the
assigned Principal Designer, local
authority and fire officer, which is the
responsibility of the client.
All dimensions to be checked on site.
Dimensions shown in millimetres.


General Notes:



- KEY:**
-  EXISTING LARGE SYCAMORE TREE
 -  APPROXIMATION OF TREE LINE
 -  BOUNDARY LINE OF PROPERTY

OS LICENSE No. 201511
OS PARTNER LICENSE No. 100031961

Metres

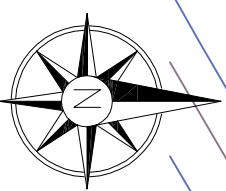

No.	Revision/ Issue	Date
A	TREE LOCATION ADDED	22.10.18

SMART
GARDENOFFICES

Thurston Park
Church Road, Thurston
Bury St. Edmunds
Suffolk, IP21 3AN
0800 242 5559
www.smartgardenoffices.co.uk

Client Name and Address:
Jonathan Myerson
131 Arlington Road
London
NW1 7ET

Installation Address:
131 Arlington Road
London
NW1 7ET

Project: 2015111
TRIO ULTRA 2018
SMART OFFICE
BLOCK PLAN

Drawing No. 201511B01A
Date: 09 10 2018
Scale: 1:500
A3

