


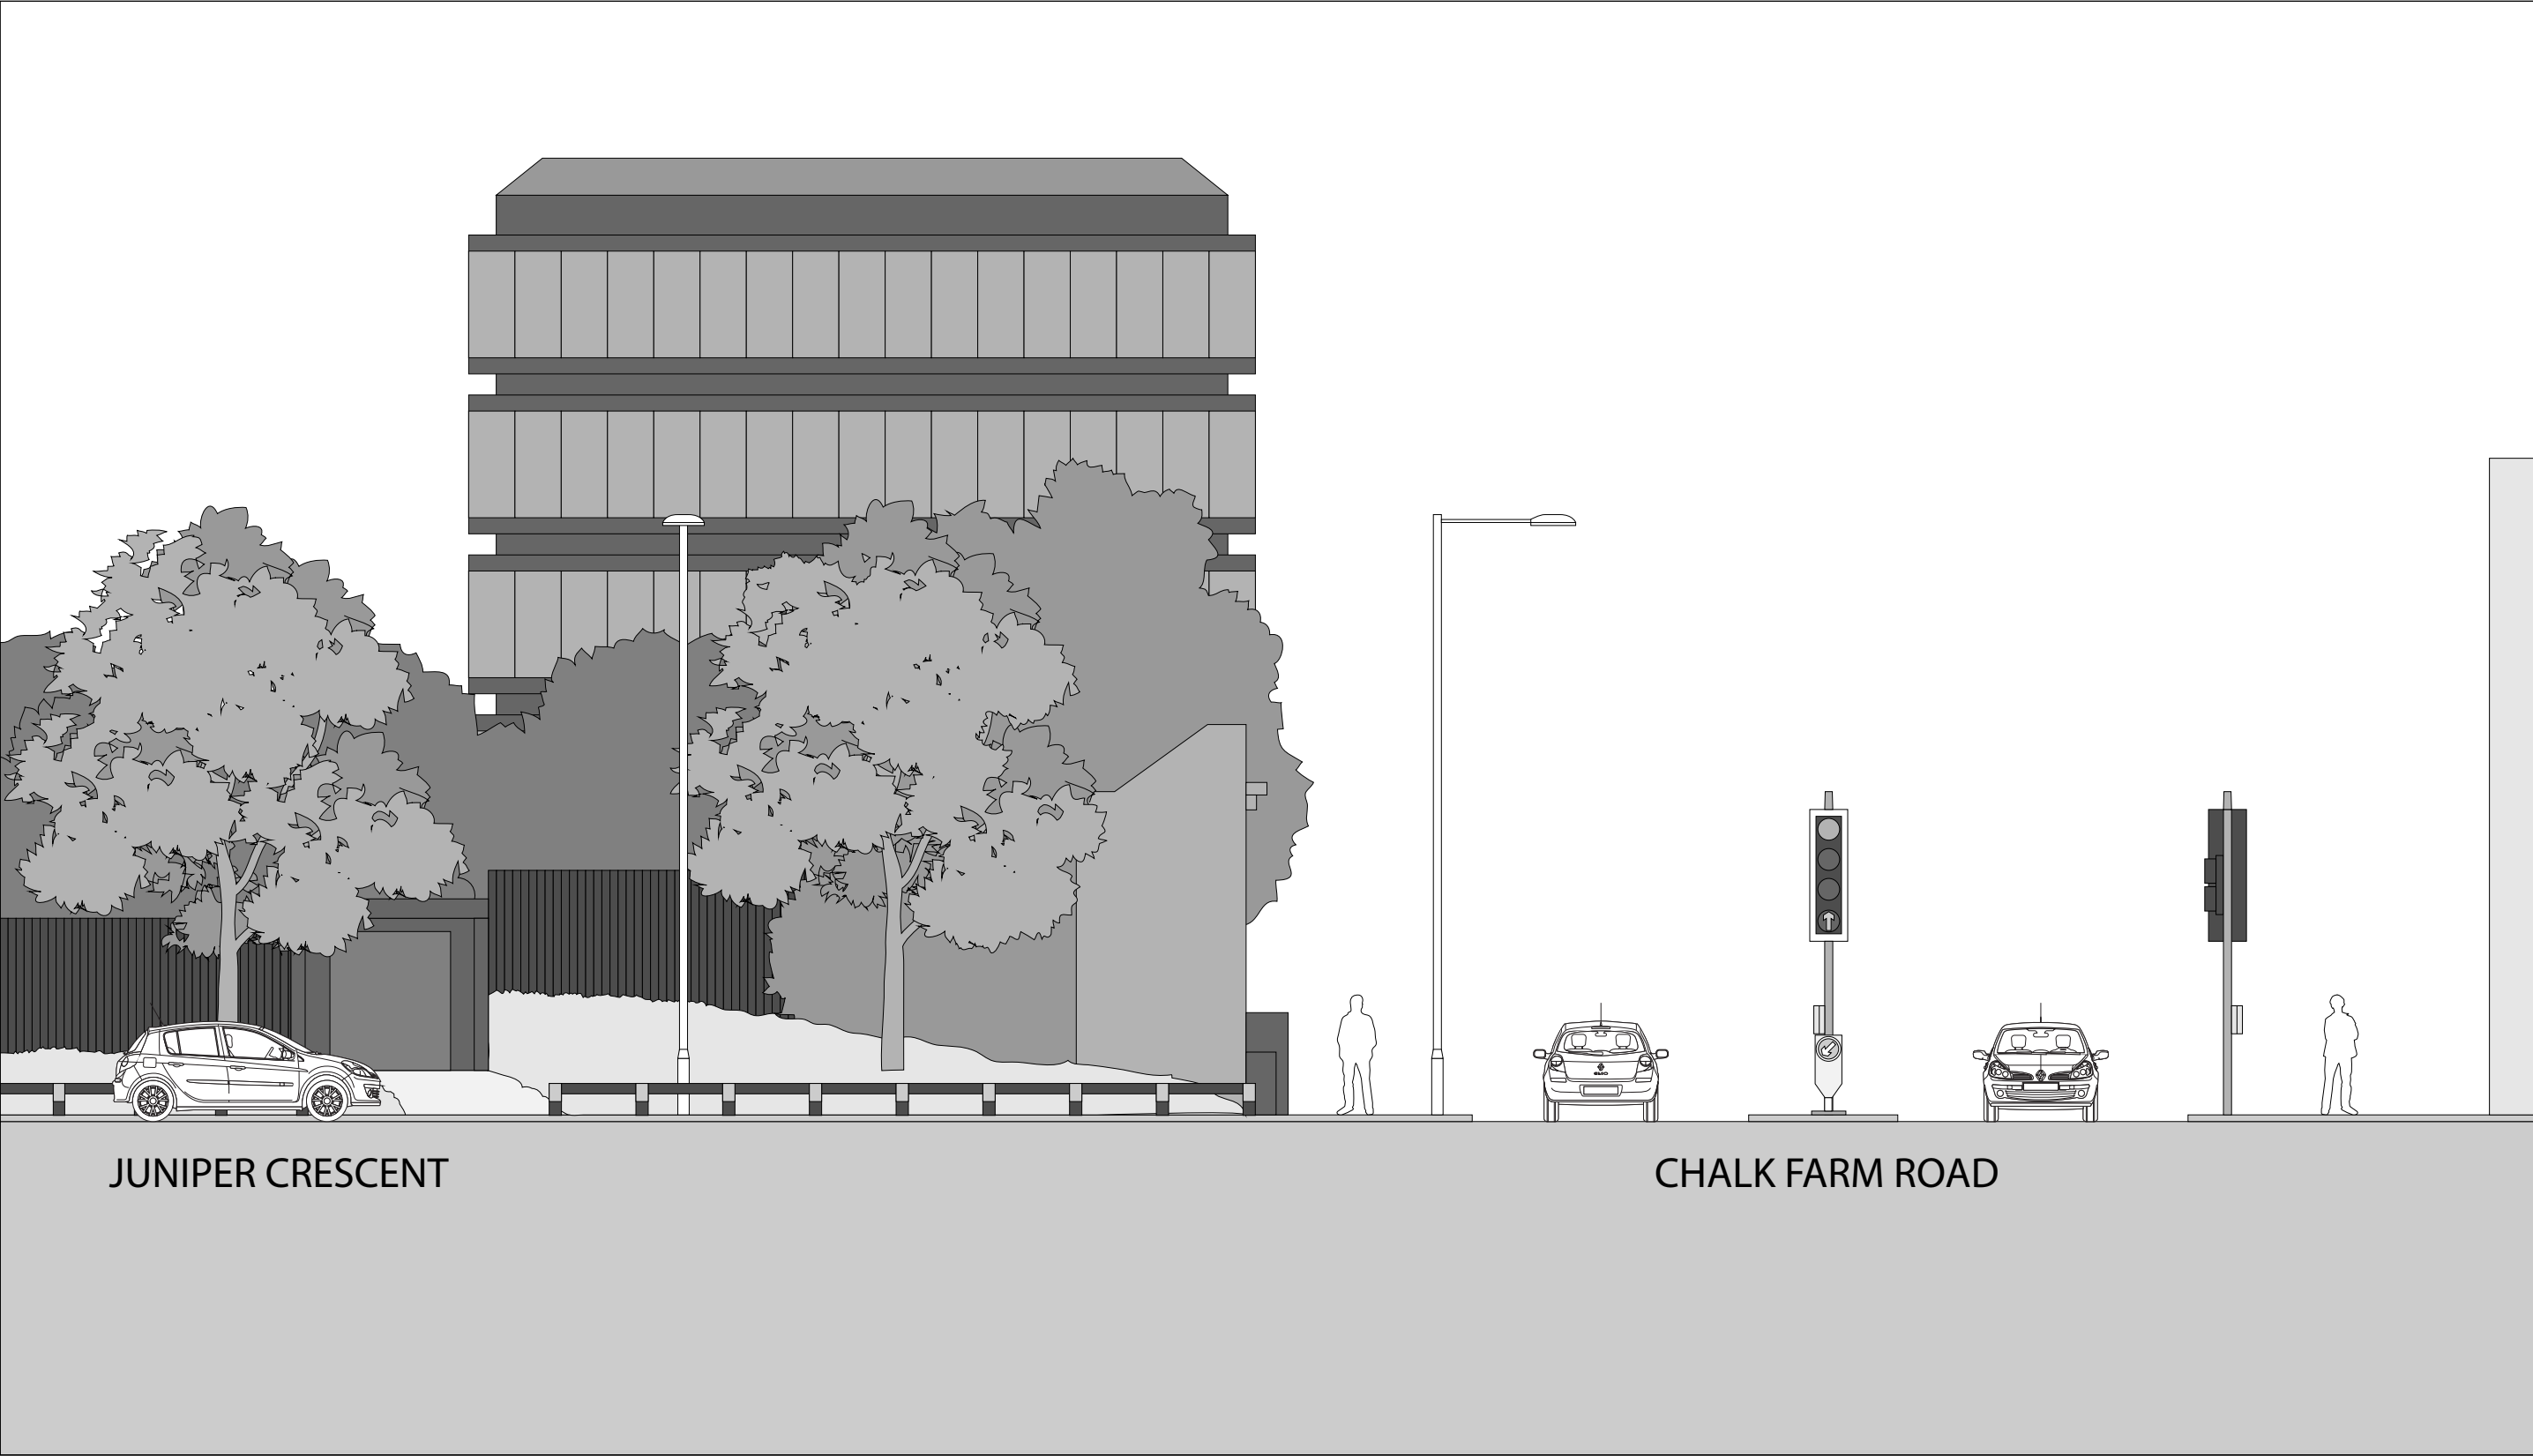

Site:

Land at Chalk Farm Road, corner of Juniper Crescent,
Camden Town, London NW1 8AA

Title:

Existing Elevation

Date:

22 October 2018

Dwg. No:

PY3403/003

Scale: 1:100@A3

0m 2m 4m 6m 8m