


Note: Opening mechanism:
Two concealed motors: KA 34 & KA 34
BSY+; (does not affect the external/internal
appearance of the windows)


New conservation rooflight
Manufacturer: The Rooflight Company
Product Reference: Conservation Rooflight
Opening: Top hinged
4mm SGG PLANITHERM Total + (Low E)
toughened inner, 16mm argon cavity, 4mm
SGG PLANILUX Toughened outer producing
a glass centre pane U value of 1.2 W/m2 K
Stainless steel frame - Dark Grey (BS
00A13)

GUEST ACCOMMODATION
FIRST FLOOR LEVEL

PROPOSED ROOF LIGHT - DETAIL SECTION SCALE: 1:5

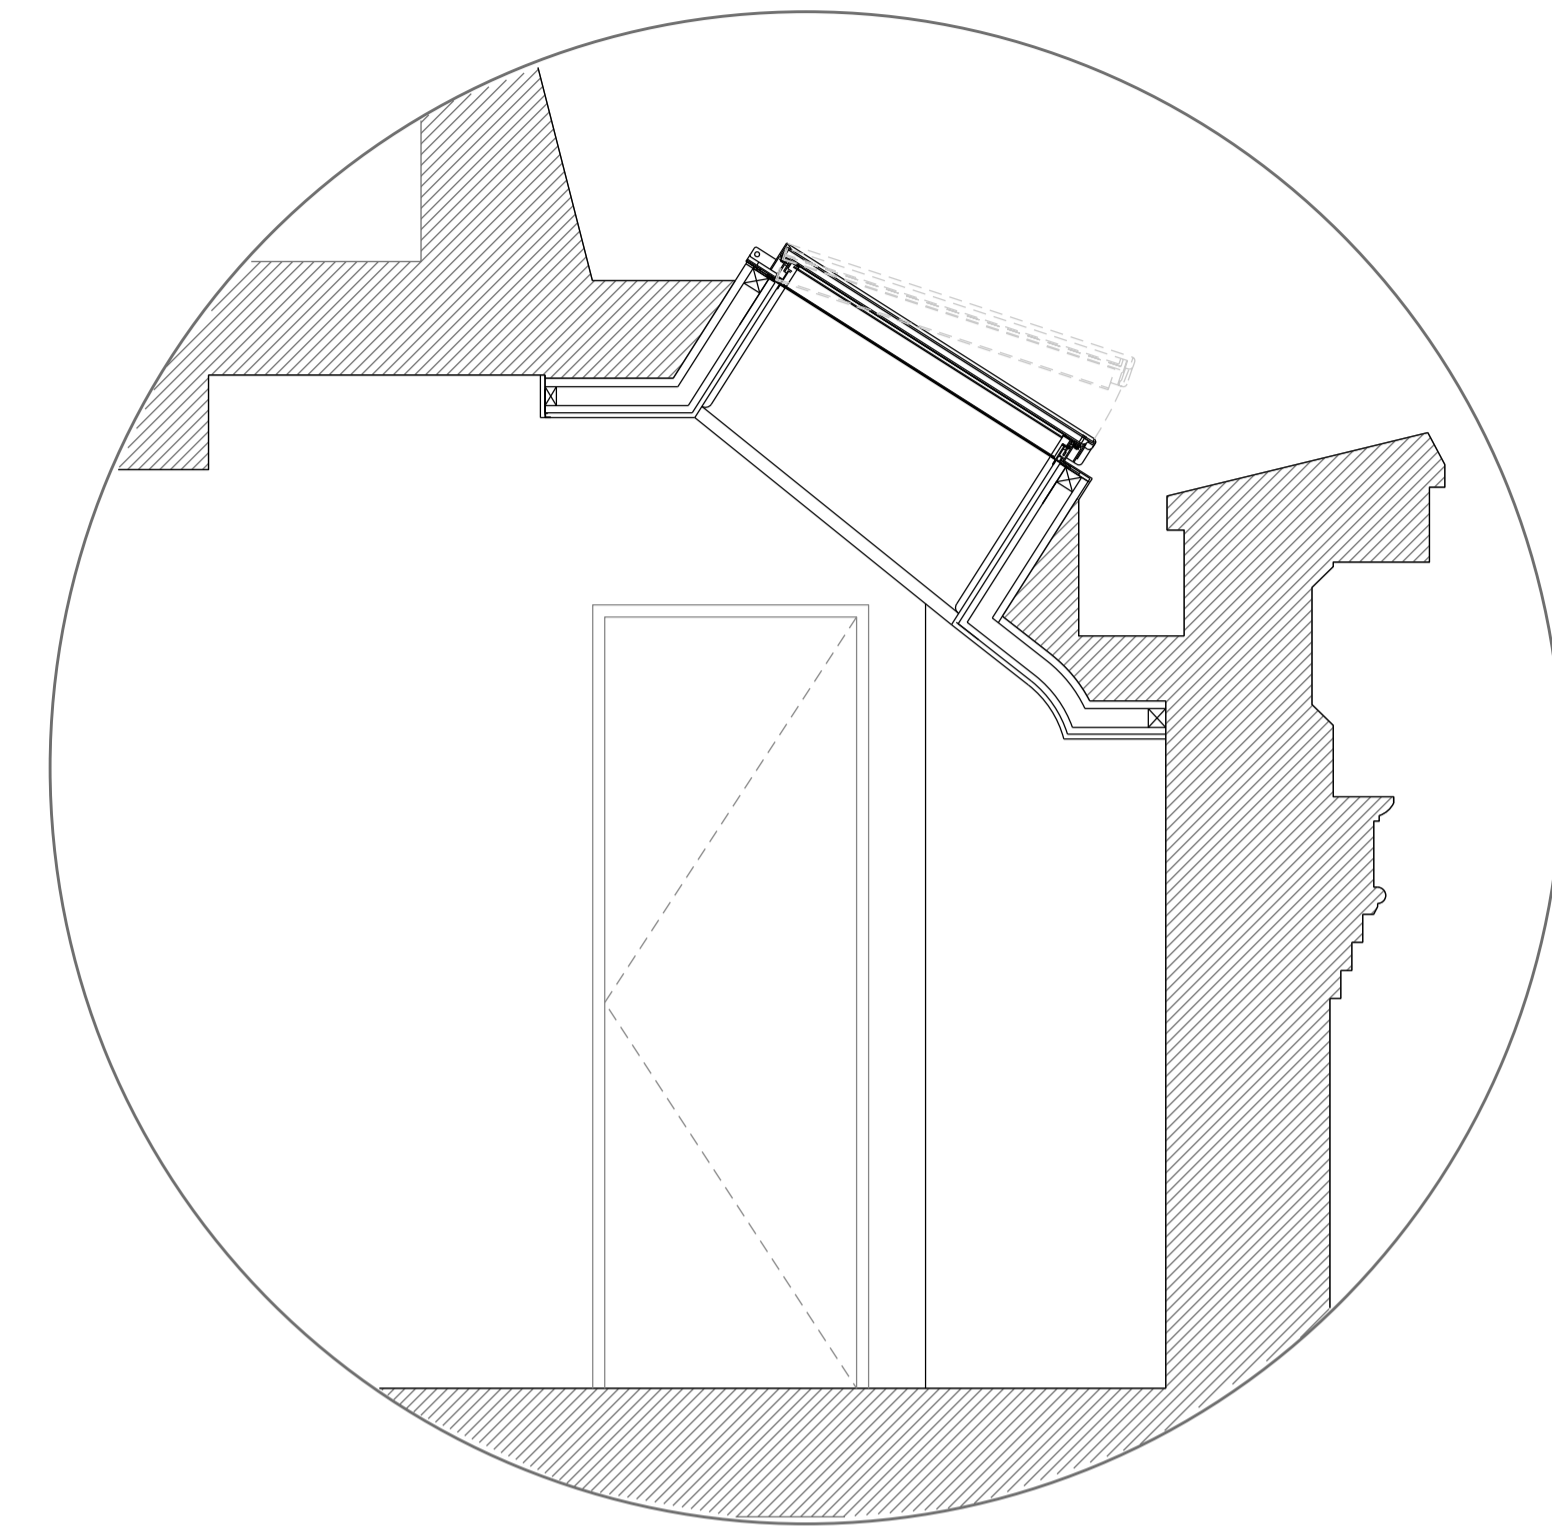

ROOF LIGHT SECTION SCALE 1:20

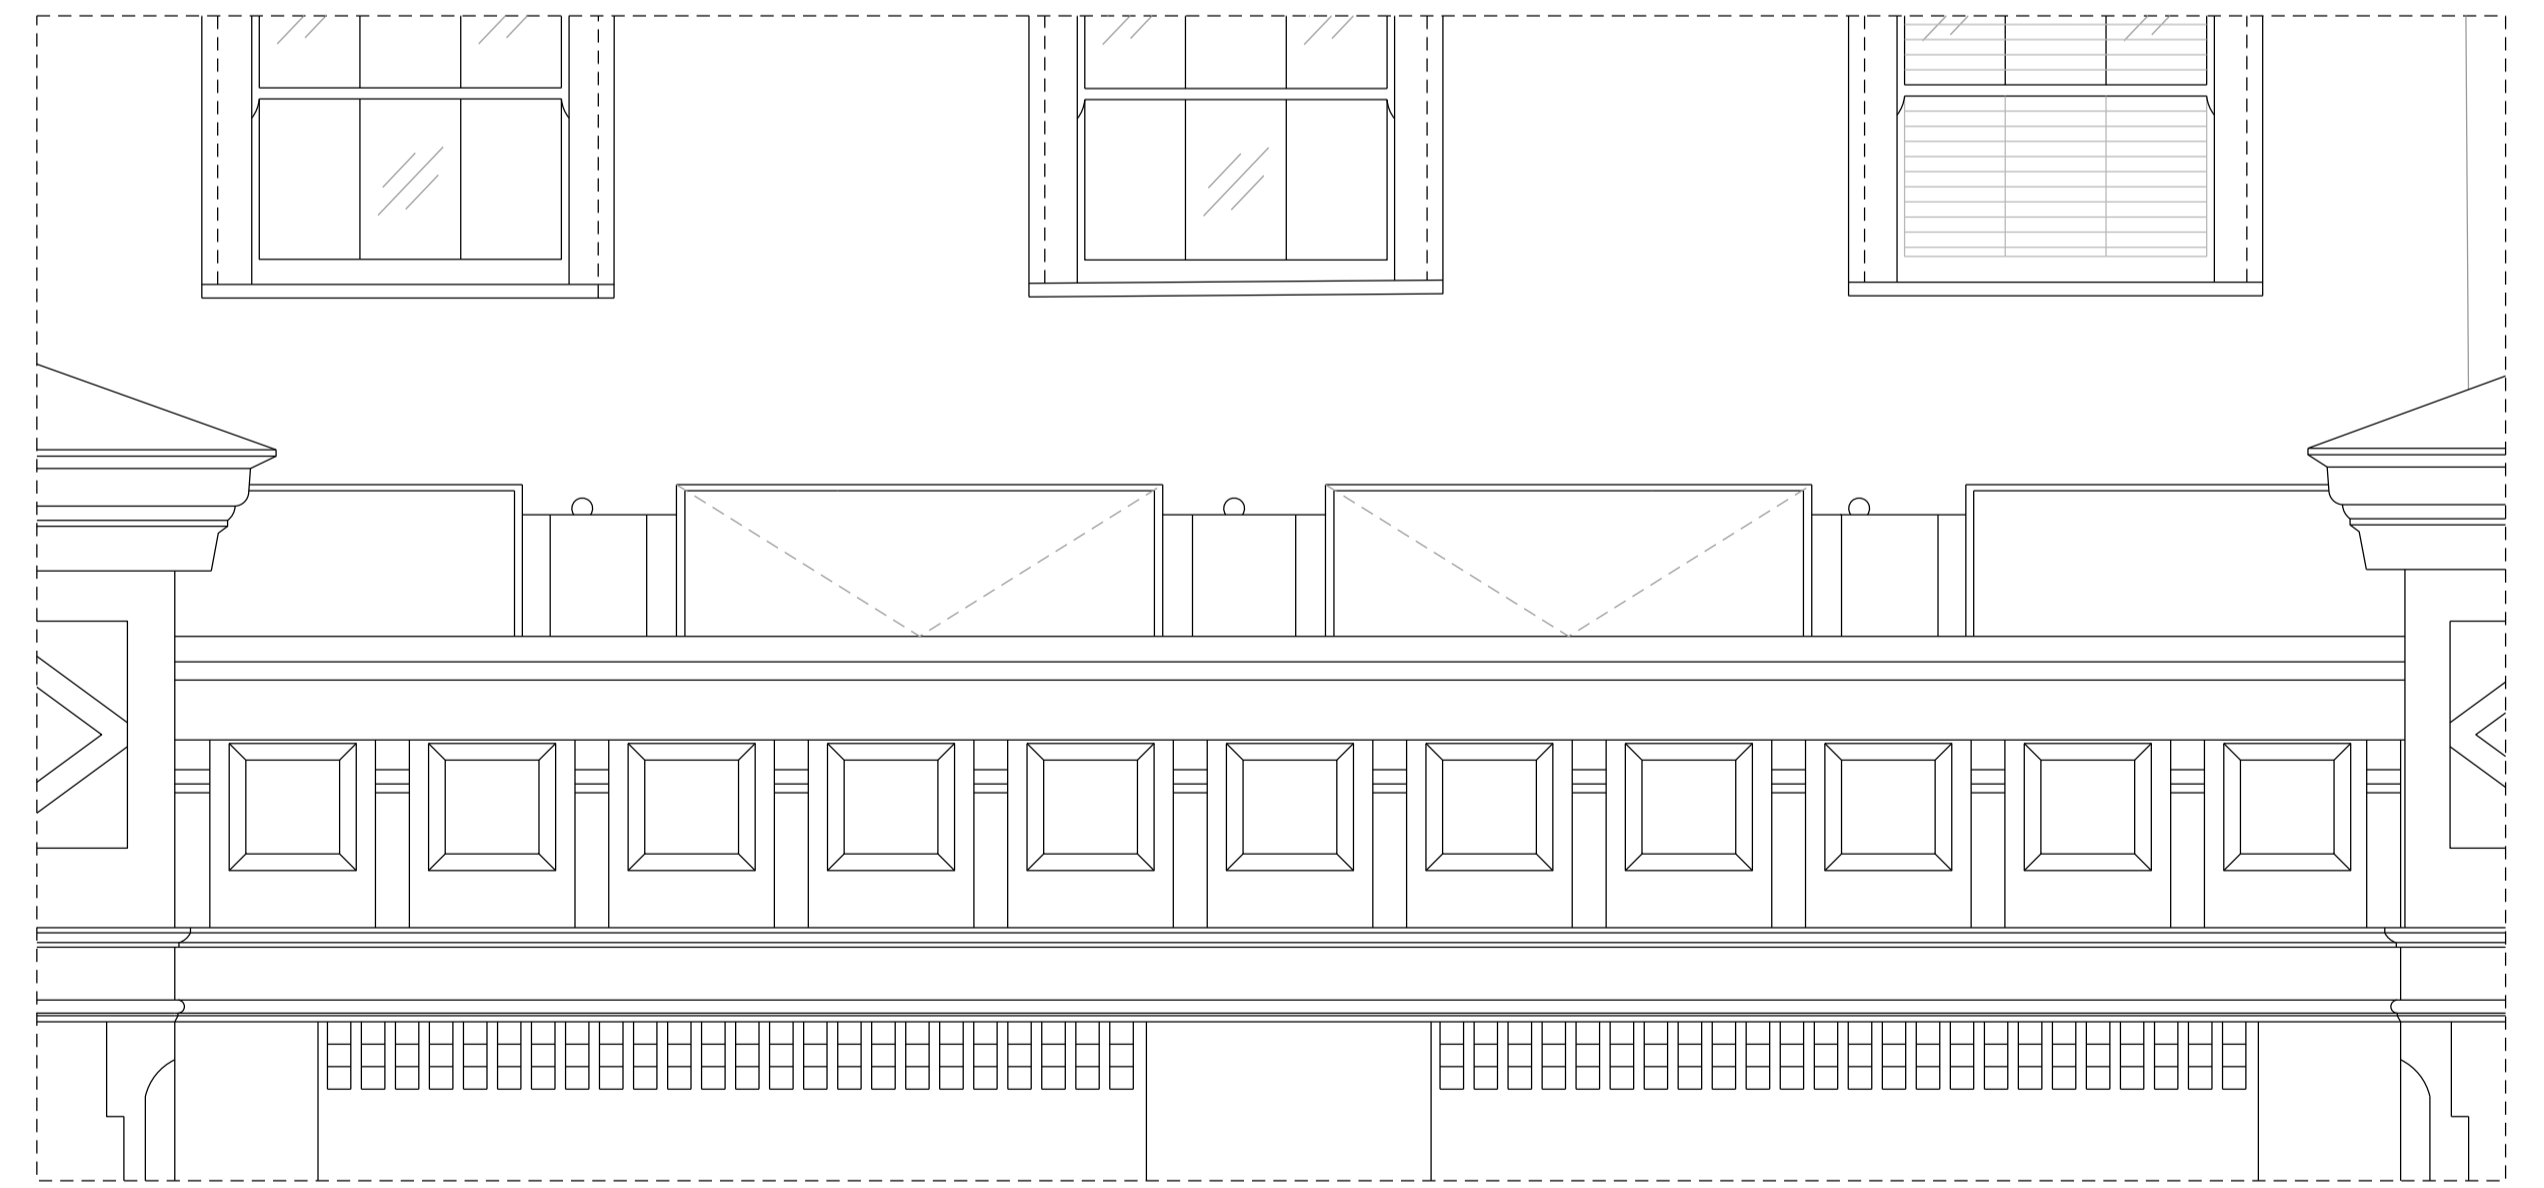

ELEVATION OPENABLE CONSERVATION ROOFLIGHTS SCALE 1:25

BUILDING DESIGN PARTNERSHIP LTD SHALL HAVE NO
RESPONSIBILITY FOR ANY USE MADE OF THIS DOCUMENT OTHER
THAN FOR THAT WHICH IT WAS PREPARED AND ISSUED

ALL DIMENSIONS SHOULD BE CHECKED ON SITE.

DO NOT SCALE FROM THIS DRAWING.

ANY DRAWING ERRORS OR DIVERGENCES SHOULD BE BROUGHT
TO THE ATTENTION OF BUILDING DESIGN PARTNERSHIP LTD AT
THE ADDRESS SHOWN.

REVISION / DESCRIPTION	DRAWN	CHECKED	DATE	REVISION / DESCRIPTION	DRAWN	CHECKED	DATE	REVISION / DESCRIPTION	DRAWN	CHECKED	DATE

A- LBC APPLICATION	GP	AC	17.10.2018
- LBC APPLICATION - FOR COMMENT	GP	AC	28.09.2018

REVISION / DESCRIPTION	DRAWN	CHECKED	DATE	KEY PLAN

CLIENT LOGO

BDP.
16 Brewhouse Yard
Clerkenwell
London, EC1V 4LJ
United Kingdom
T +44 (0)20 7812 8000
F +44 (0)20 7812 8399
www.bdp.com

PROJECT TITLE 42 BEDFORD SQUARE	
PROJECT NUMBER P2005698	SCALE B/A1
DRAWING TITLE ROOF LIGHT DETAIL MEWS	1:5
DATE 09.2018	REVISION A
DRAWING NO. (31)AD018	