


256

257

862

861

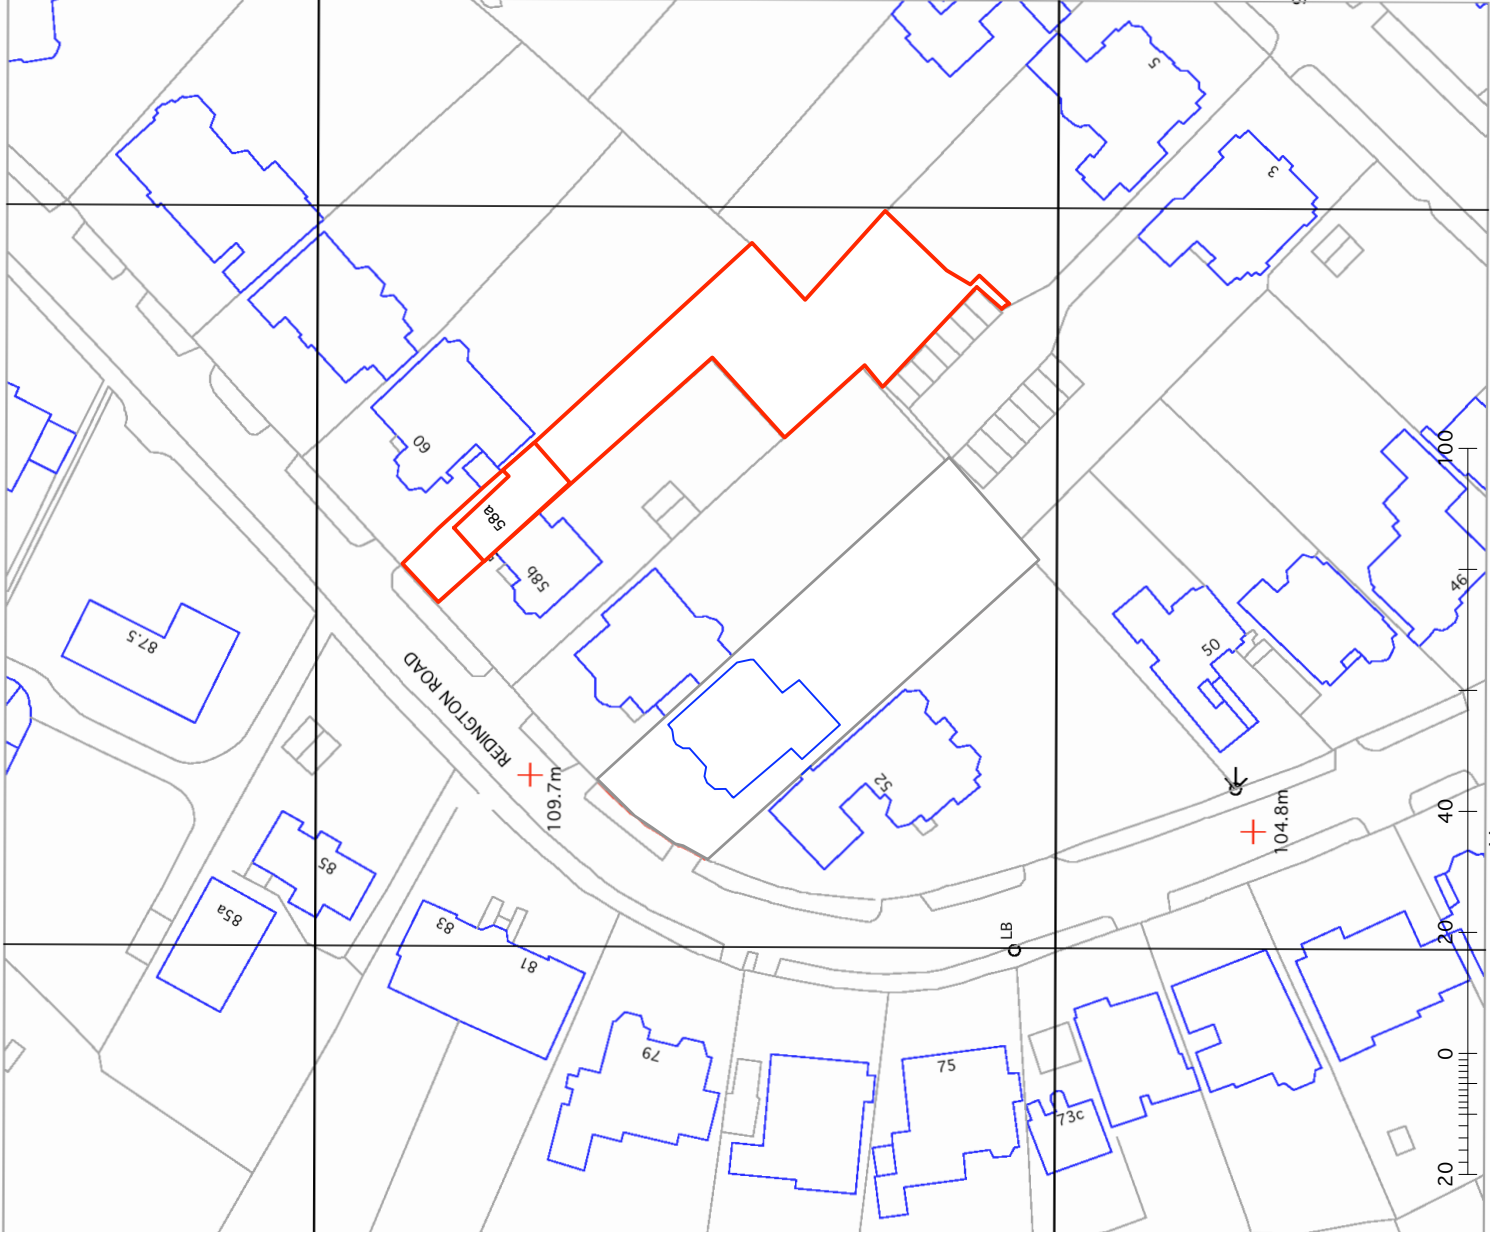

98.7m

Metres

256

257



ALL DIMENSIONS TO BE CHECKED ON SITE

DRAWING
LOCATION PLAN

PROJECT:
58A REDINGTON ROAD, NW3 7RS

CLIENT
MR DANIEL BELOW

TAG
ARCHITECTS

TAG ARCHITECTS
14 BELSIZE CRESCENT, HAMPSSTEAD, LONDON NW3 5QU
TEL.: 020 7431 7974

DATE
07.17

SCALE
1:1250
@A4

JOB
157

DRAWING
S00