



St Mark's Square Elevation - Unfenced

Datum: 30.00m

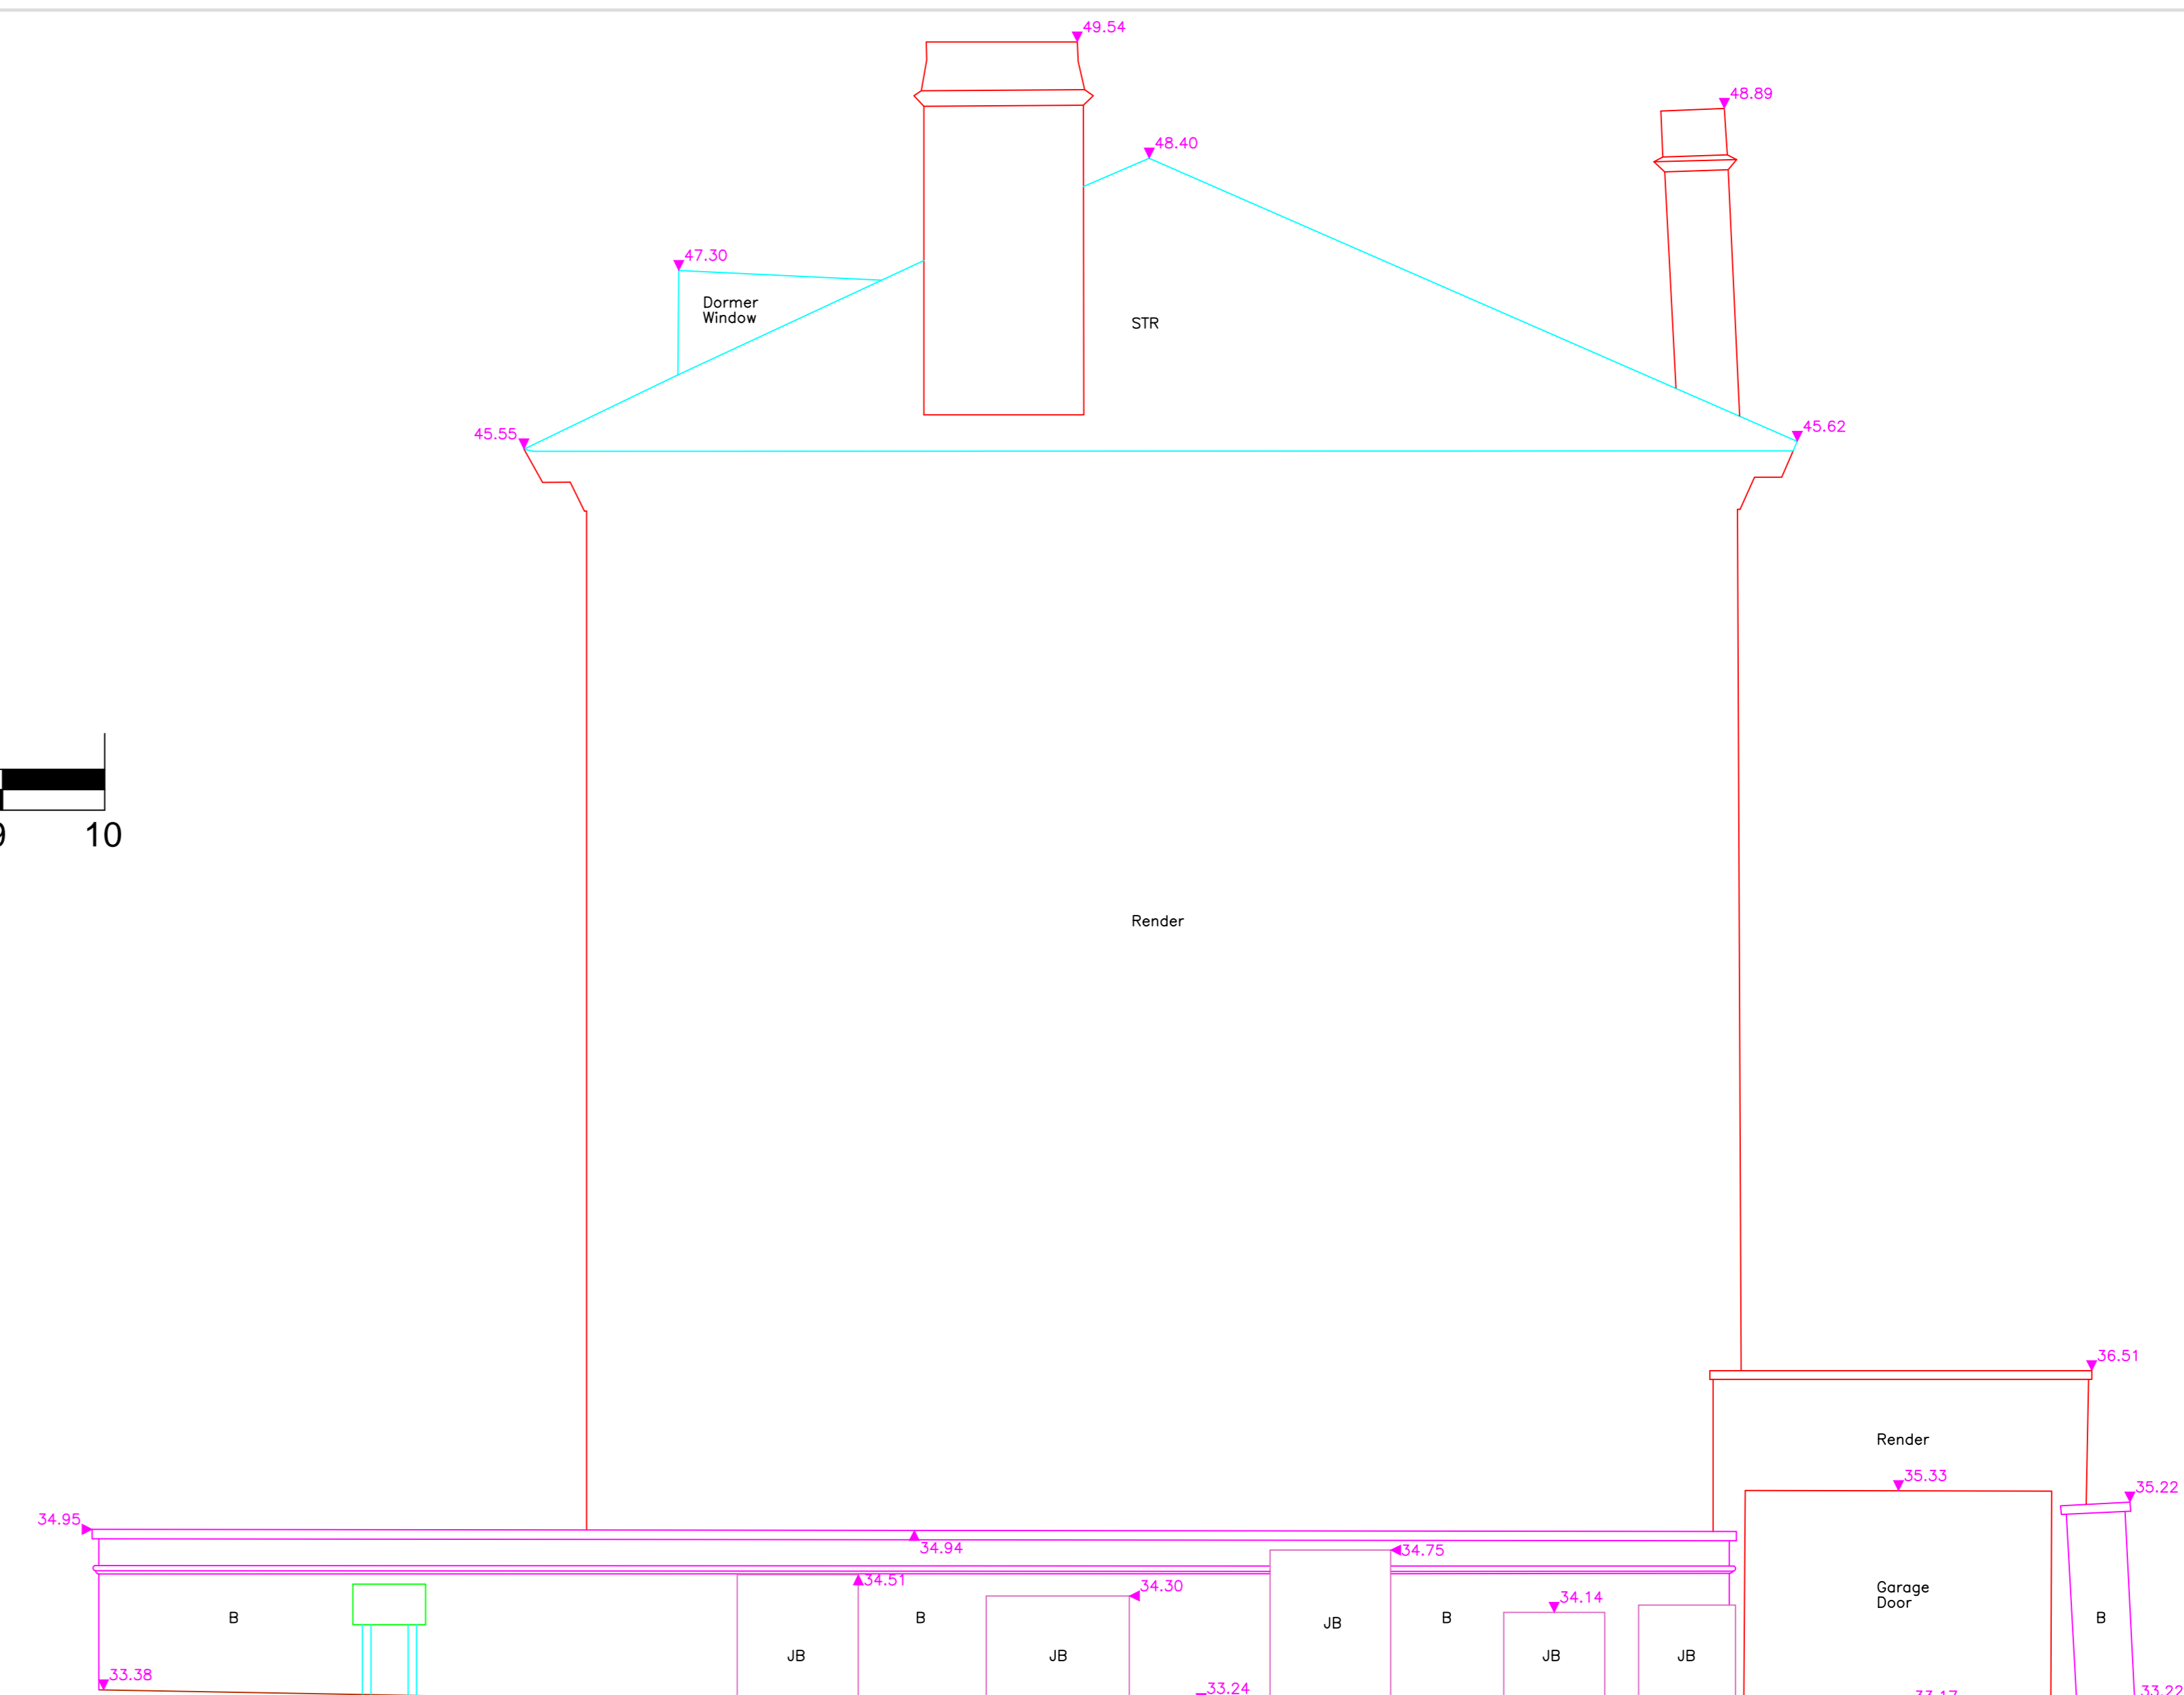


Princess Road Elevation - Unfenced

Datum: 30.00m

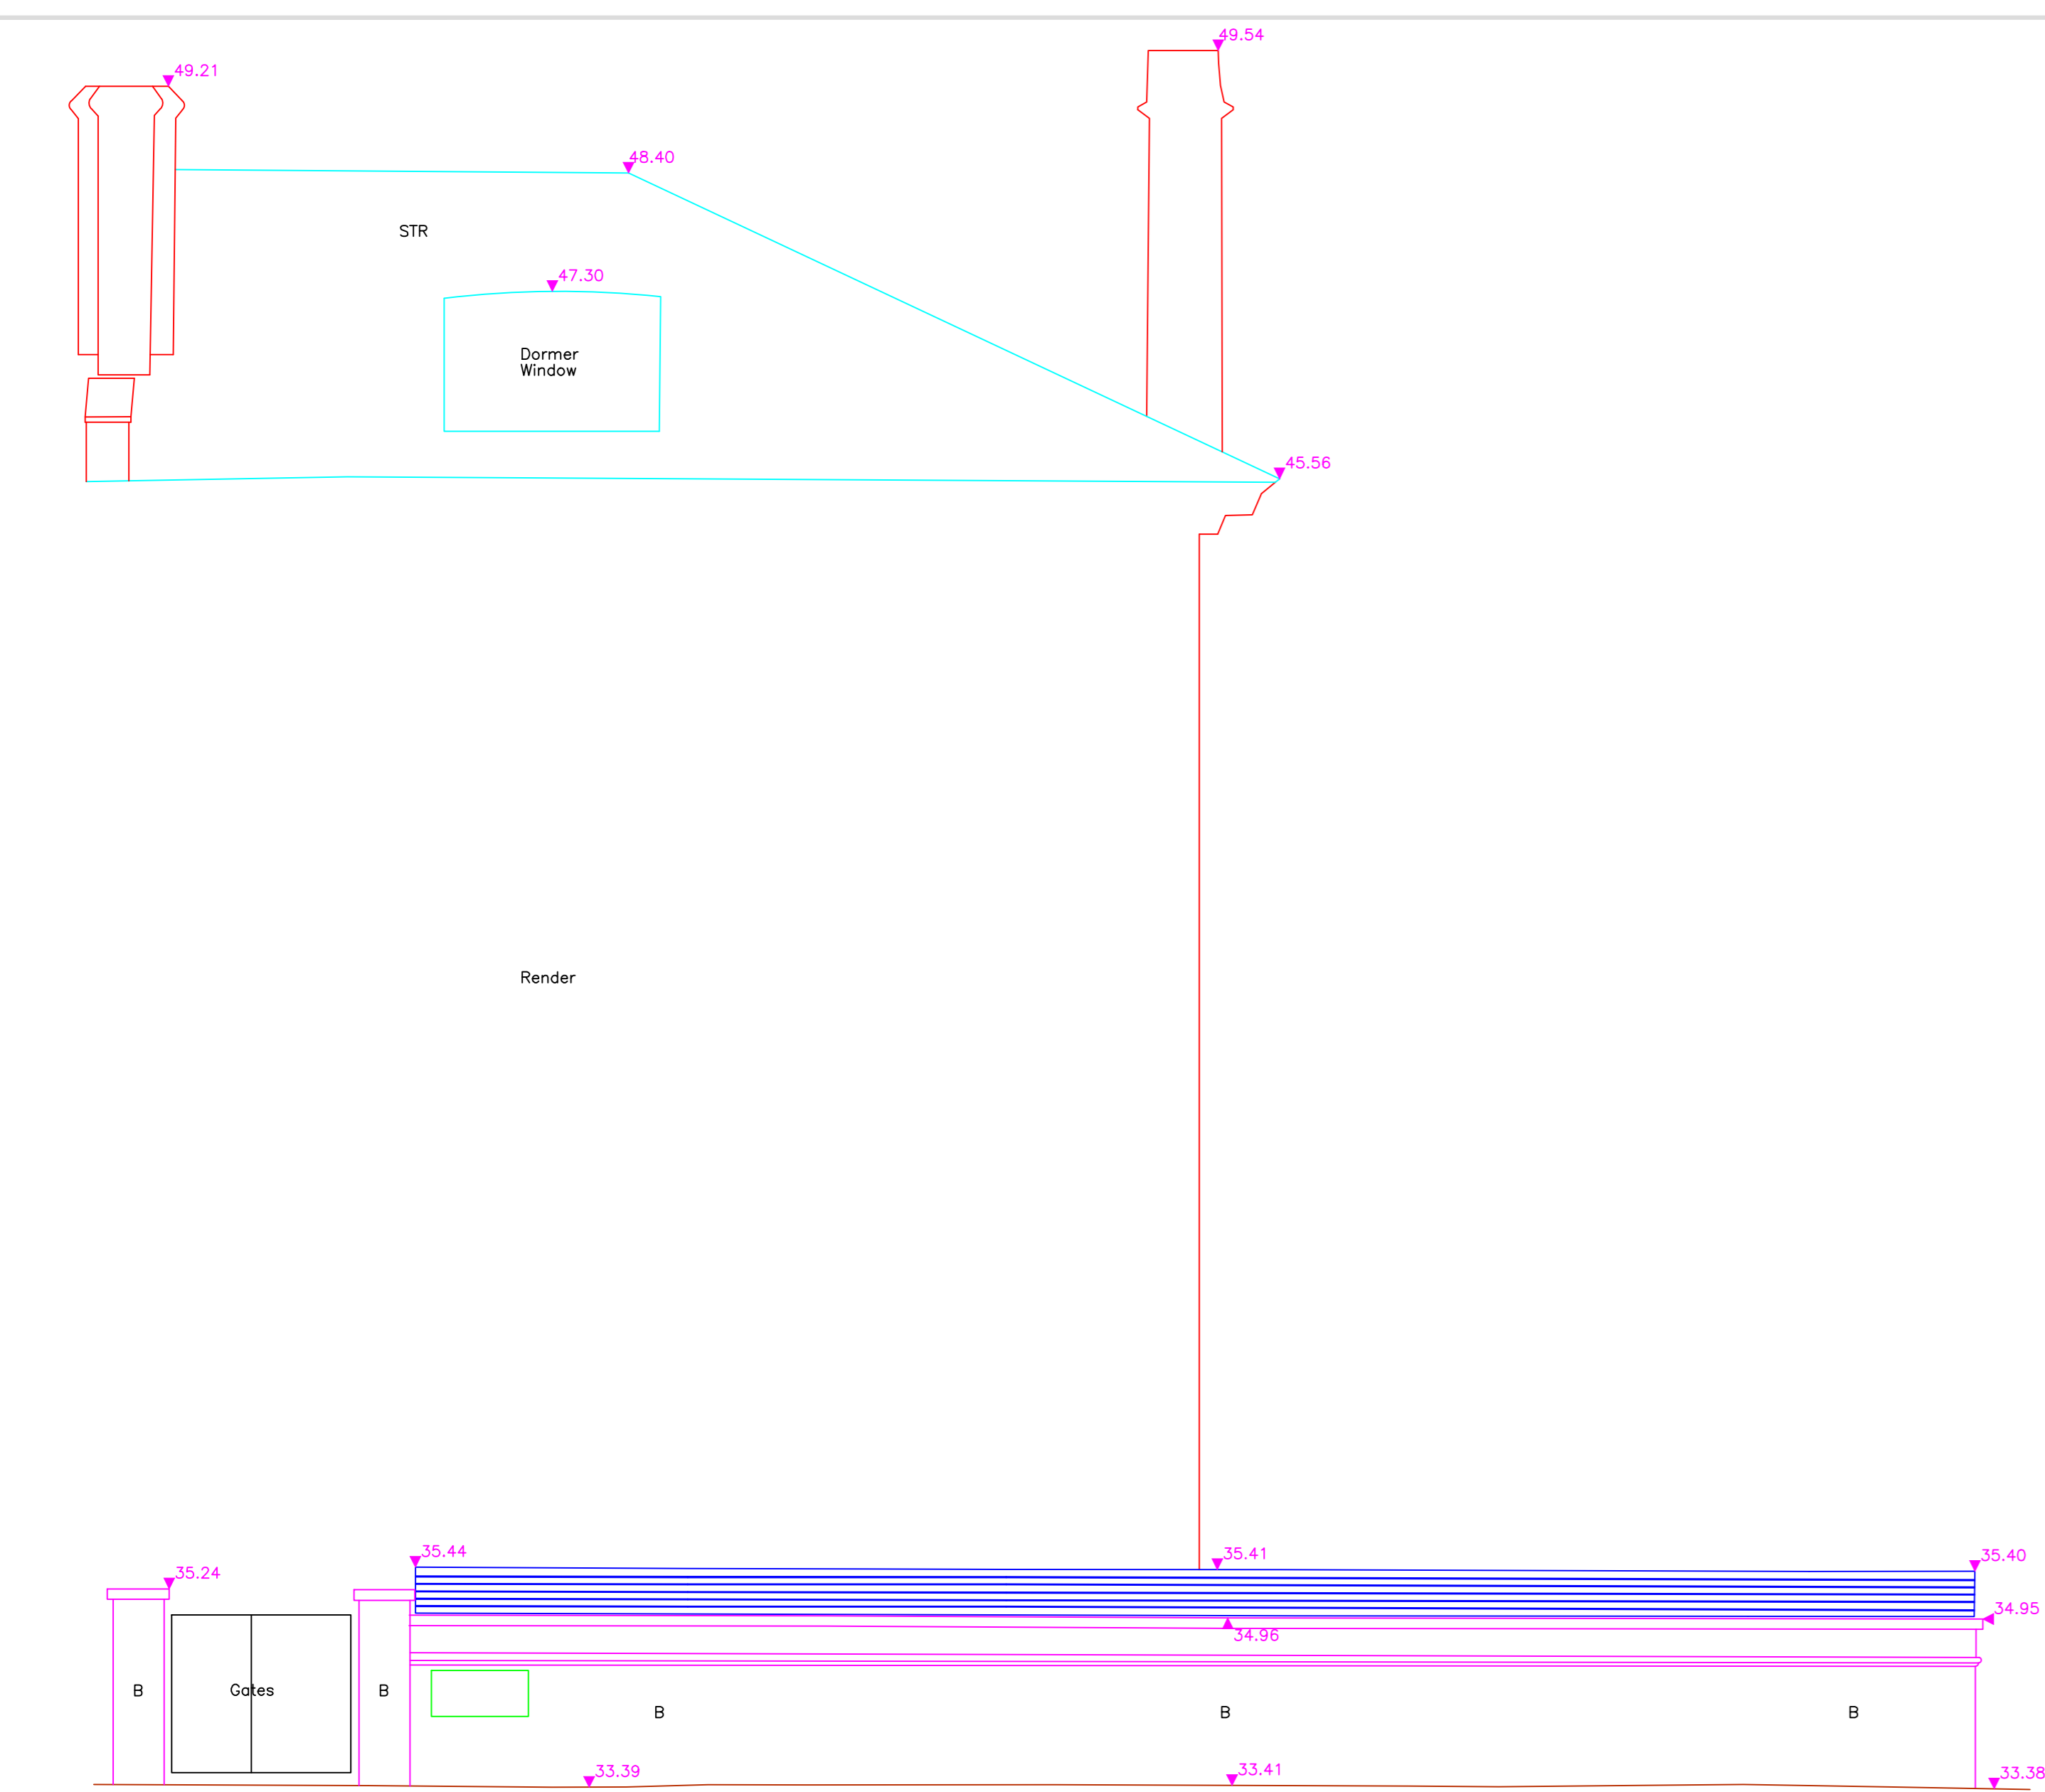


St Mark's Square Elevation - Fenced

Datum: 30.00m

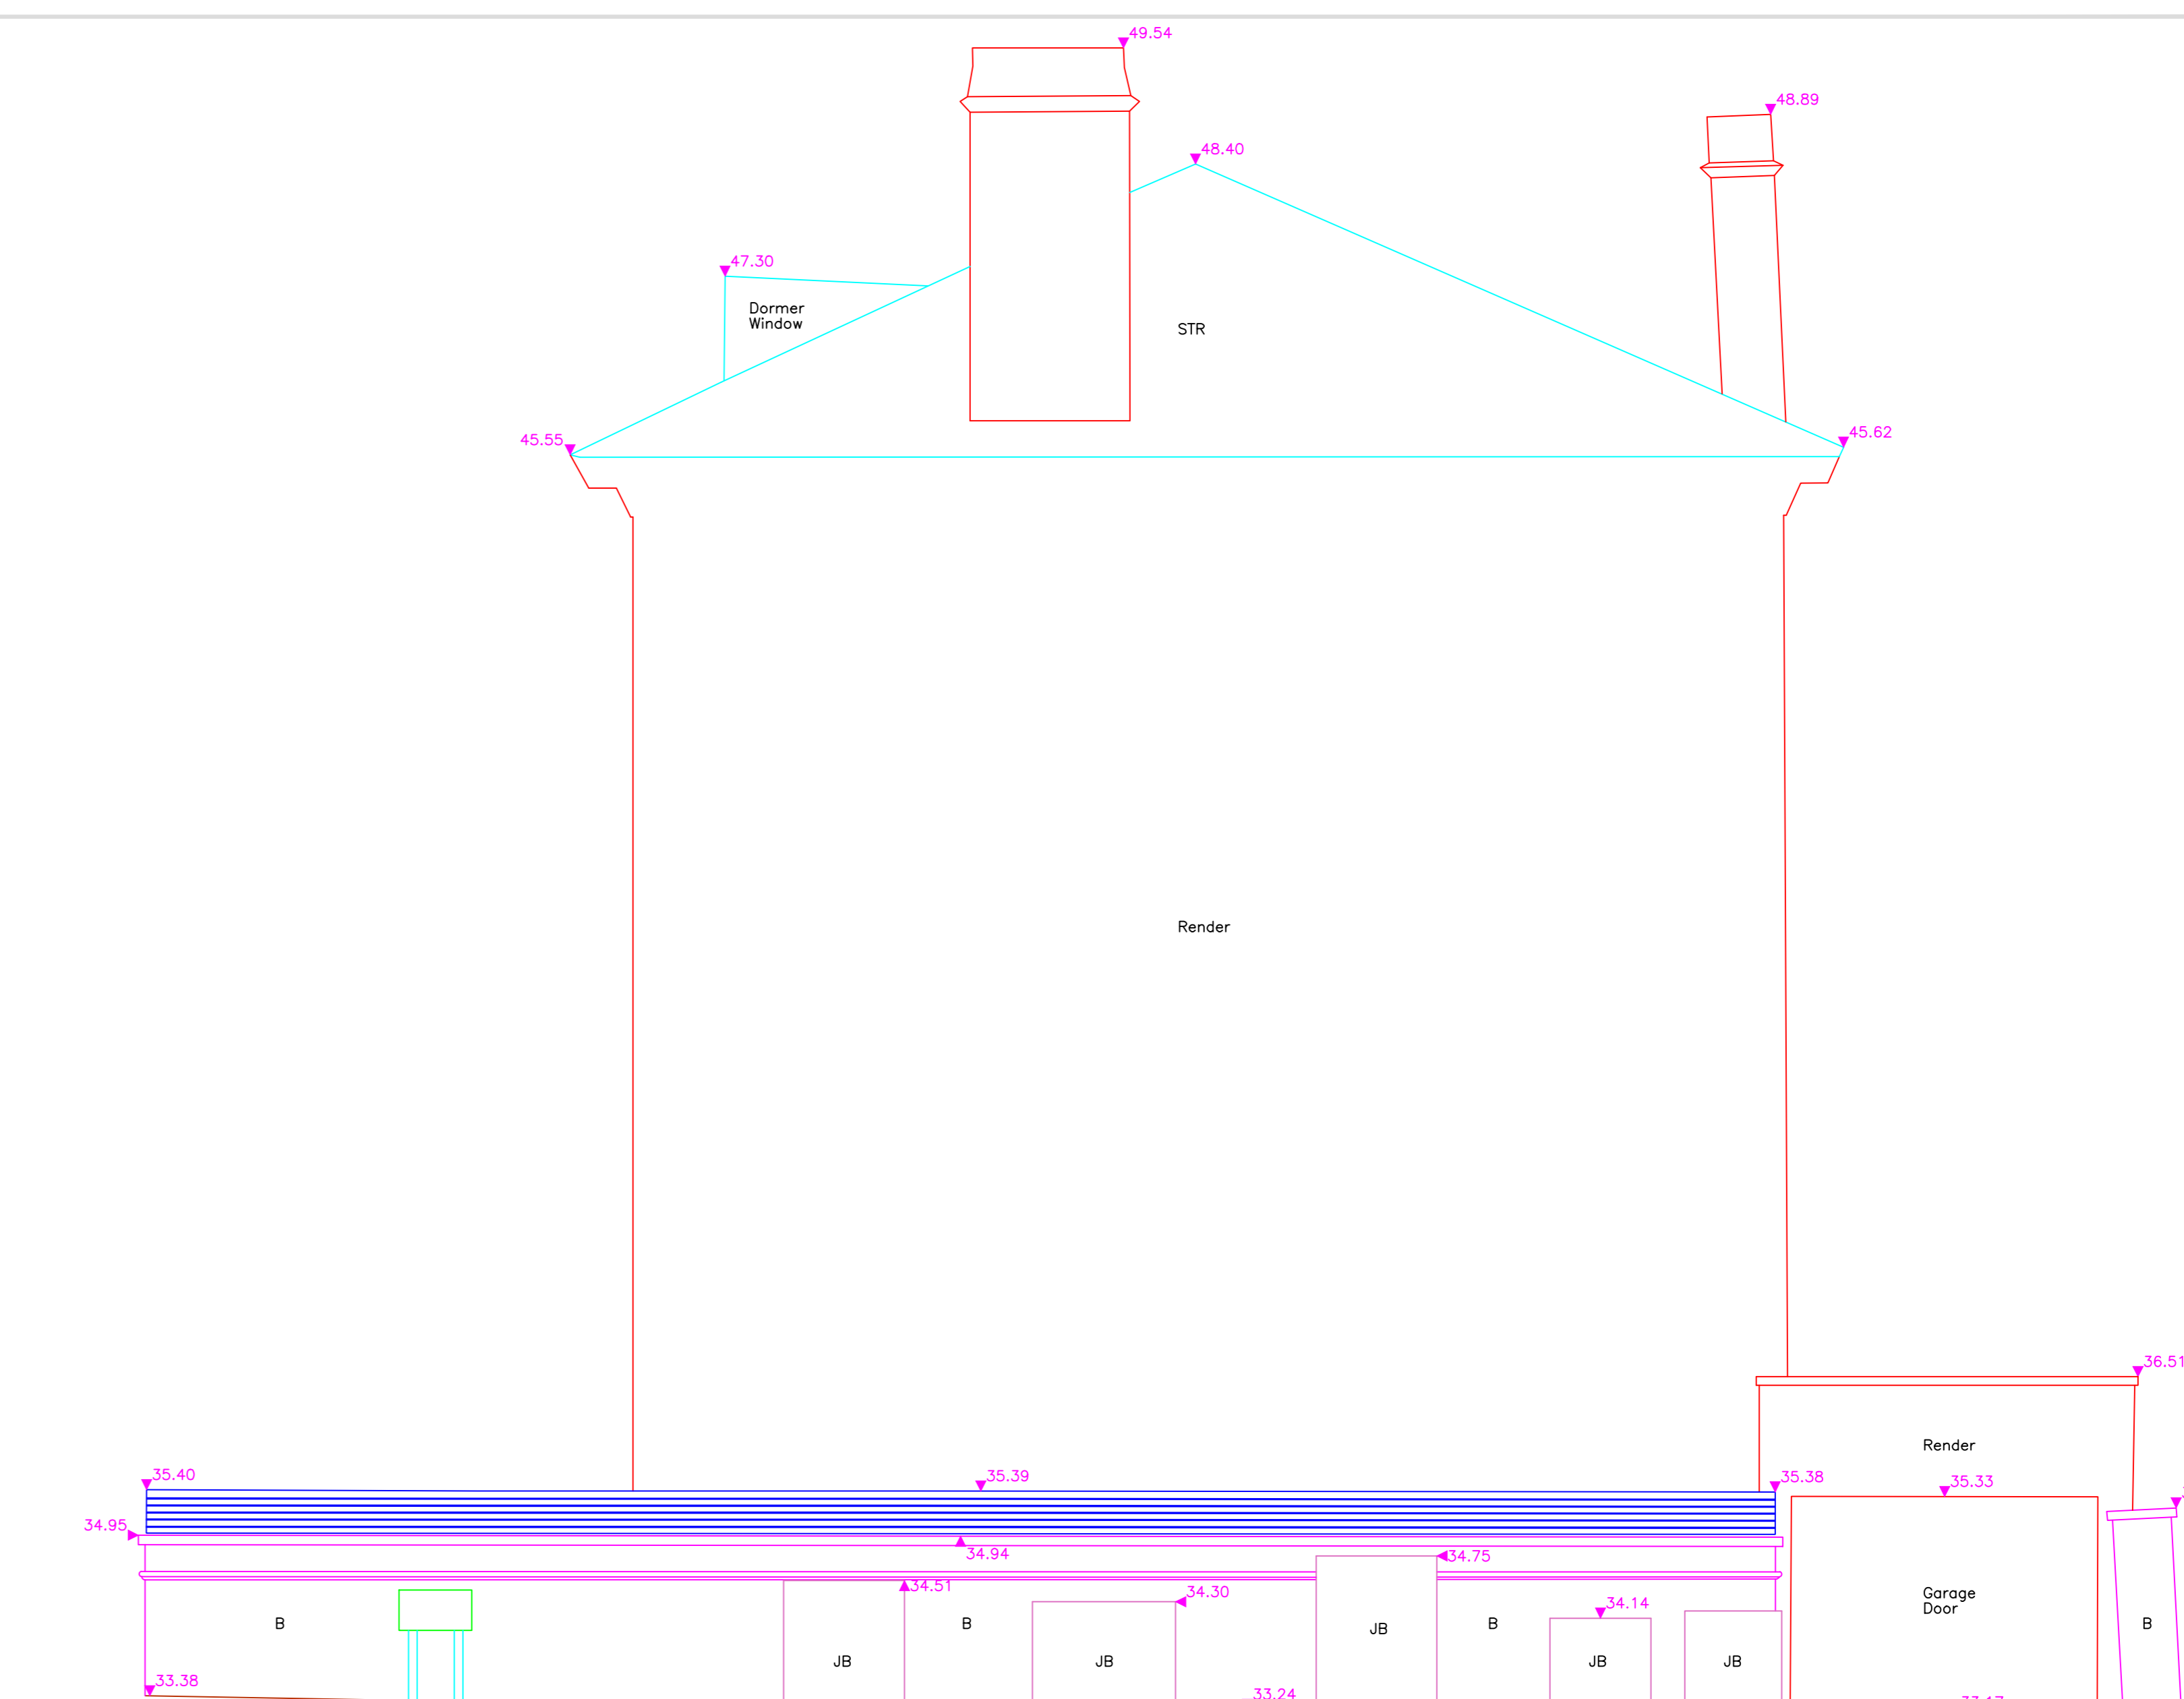

Princess Road Elevation - Fenced

Datum: 30.00m

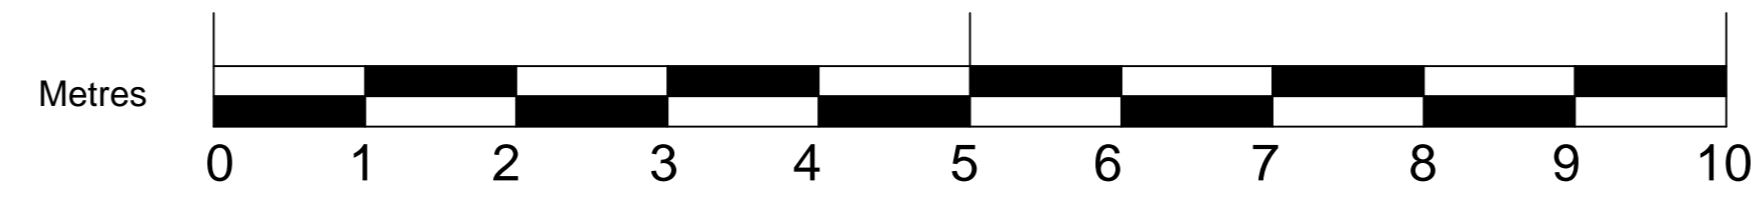

Notes

- The survey grid is a local grid, coincident with Ordnance Survey National Grid at 30TN.
- Surveyed boundary features are not necessarily legal boundaries.
- Dimensions should not be scaled. All dimensions should be checked on site before any fabrication / construction.
- Copyright of all data produced by Technics Group shall remain with Technics Group unless otherwise specifically agreed.
- Information provided should not be altered or modified in any way. It should not be used for any purpose other than for which it was intended and should not be relied on for any purpose without prior agreement of Technics Group.
- Technics Group cannot accept responsibility for any damage to computer systems which may result from viruses which may be contained in the data provided.
- If the AutoCAD drawing is being read by any system other than AutoCAD it should be checked against a hard copy. Technics Group cannot accept liability for omissions.

Level Datum

ALL LEVELS ARE ORTHOMETRIC HEIGHTS RELATED TO OSNGM15 GPS DATUM, COMPUTED USING LEICA SMARTNET RTK NETWORK.

Elevation Survey Key

FEATURES	SURFACES
A Alarm Sca	B Brick
AB Air Brick	C Cladding
ACU Air Conditioning Unit	MC Metal Cladding
CU Column	R Render
DP Down Pipe	SC Stone Cladding
ECU Electrical Consumer Unit	ST Stone
EM Electric Meter	STR Slipping Tiled Roof
FB Fuse Box	T Timber
GM Gas Meter	TC Timber Cladding
HR Herringbone	VTH Vertical Tie Hanging
JB Junction Box	
L Light	
RJ Refrigerator Unit	
RWP Rain Water Pipe	
SB Switchbox	
SUP Soil Vent Pipe	
TB Telecoms Box	
V Vane	
WP Waste Pipe	

CLIENT  
Bell Cornwell LLP

SITE  
4 St Mark's Square  
London  
NW1 7SX

PROJECT NUMBER	DRAWING NUMBER	DATE
SP18625	SD18625-02	Sep 2018
SURVEYED BY ASG	DRAWN BY ASG	CHECKED BY PS
SCALE 1:50	SHEET SIZE A0	SHEET 1 OF 1



TECHNICS GROUP  
TECHNICS HOUSE  
MERRROW BUSINESS PARK T: 01483 230 080  
GUILDFORD E: mail@technicsgroup.com  
SURREY, GU4 7WA W: technicsgroup.com

