

Fig 1 Site location

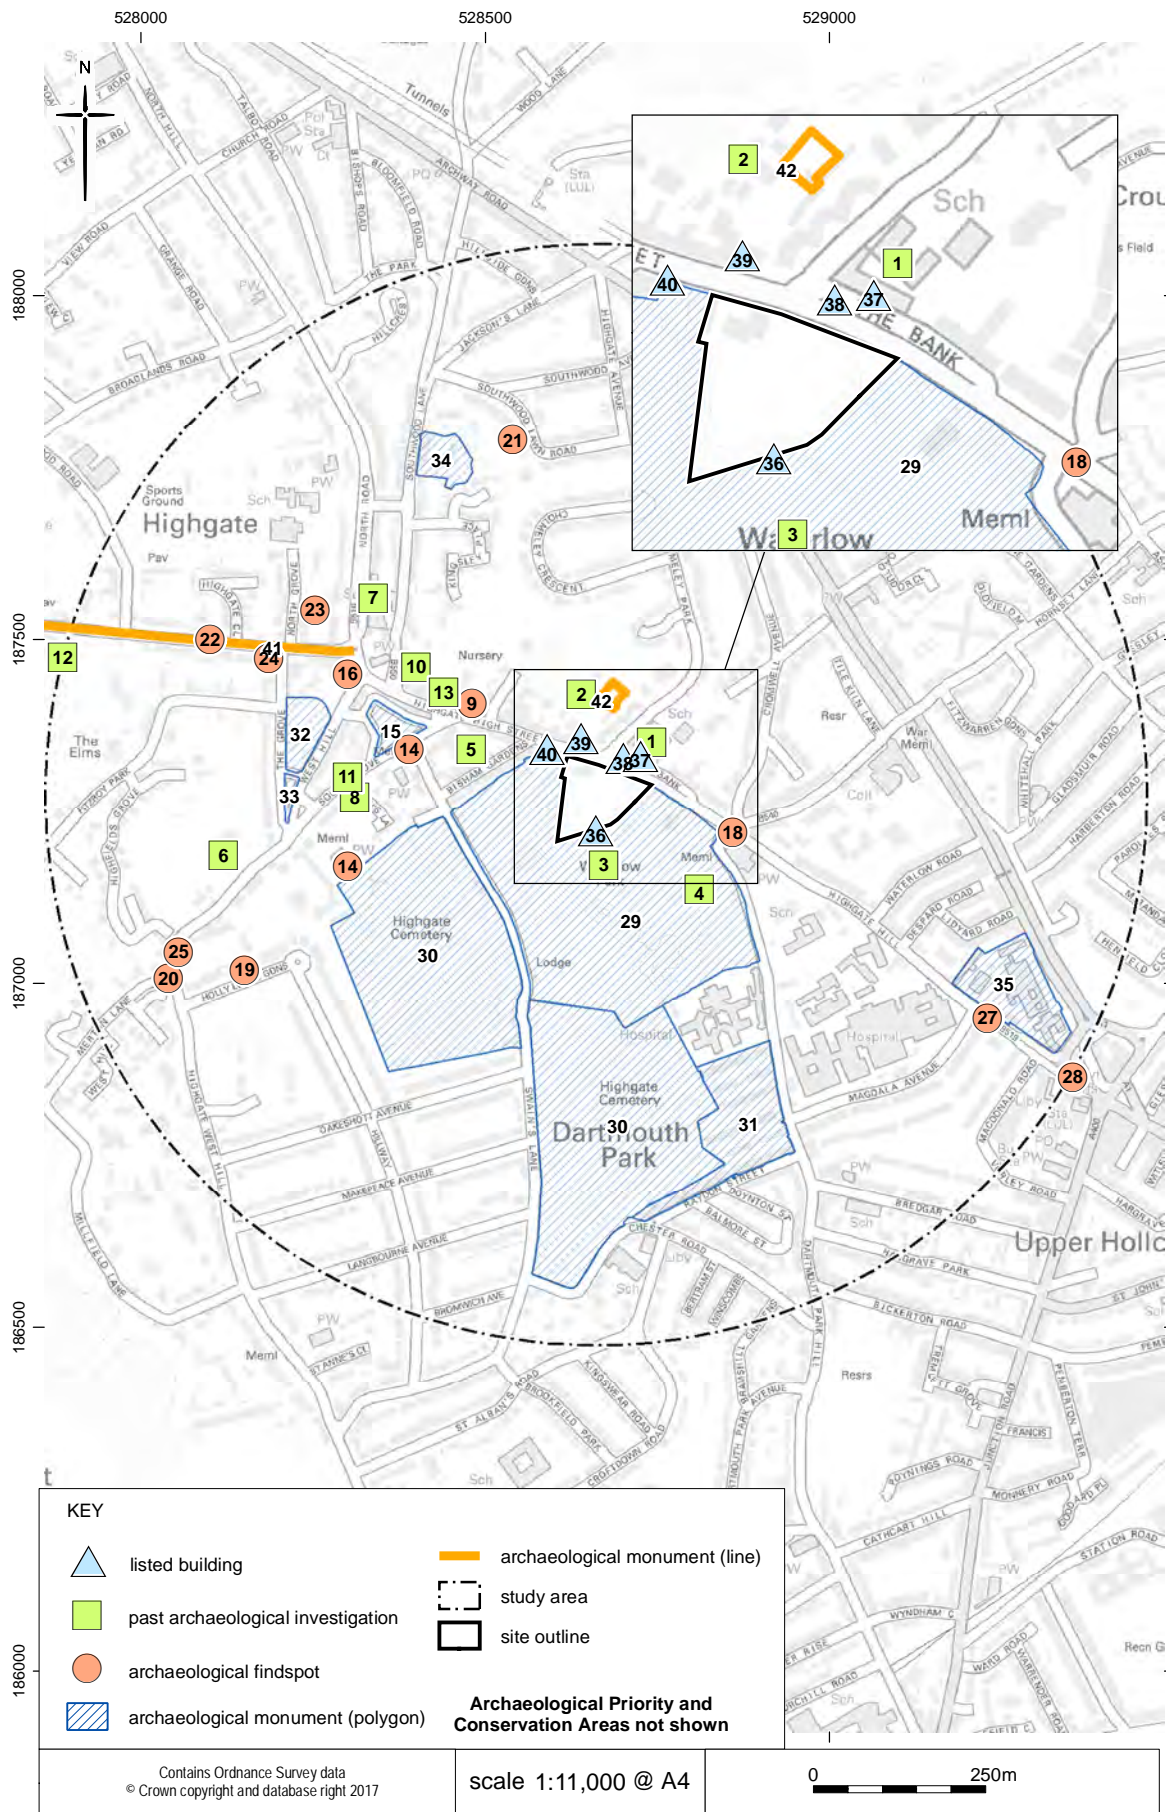


Fig 2 Historic environment features map

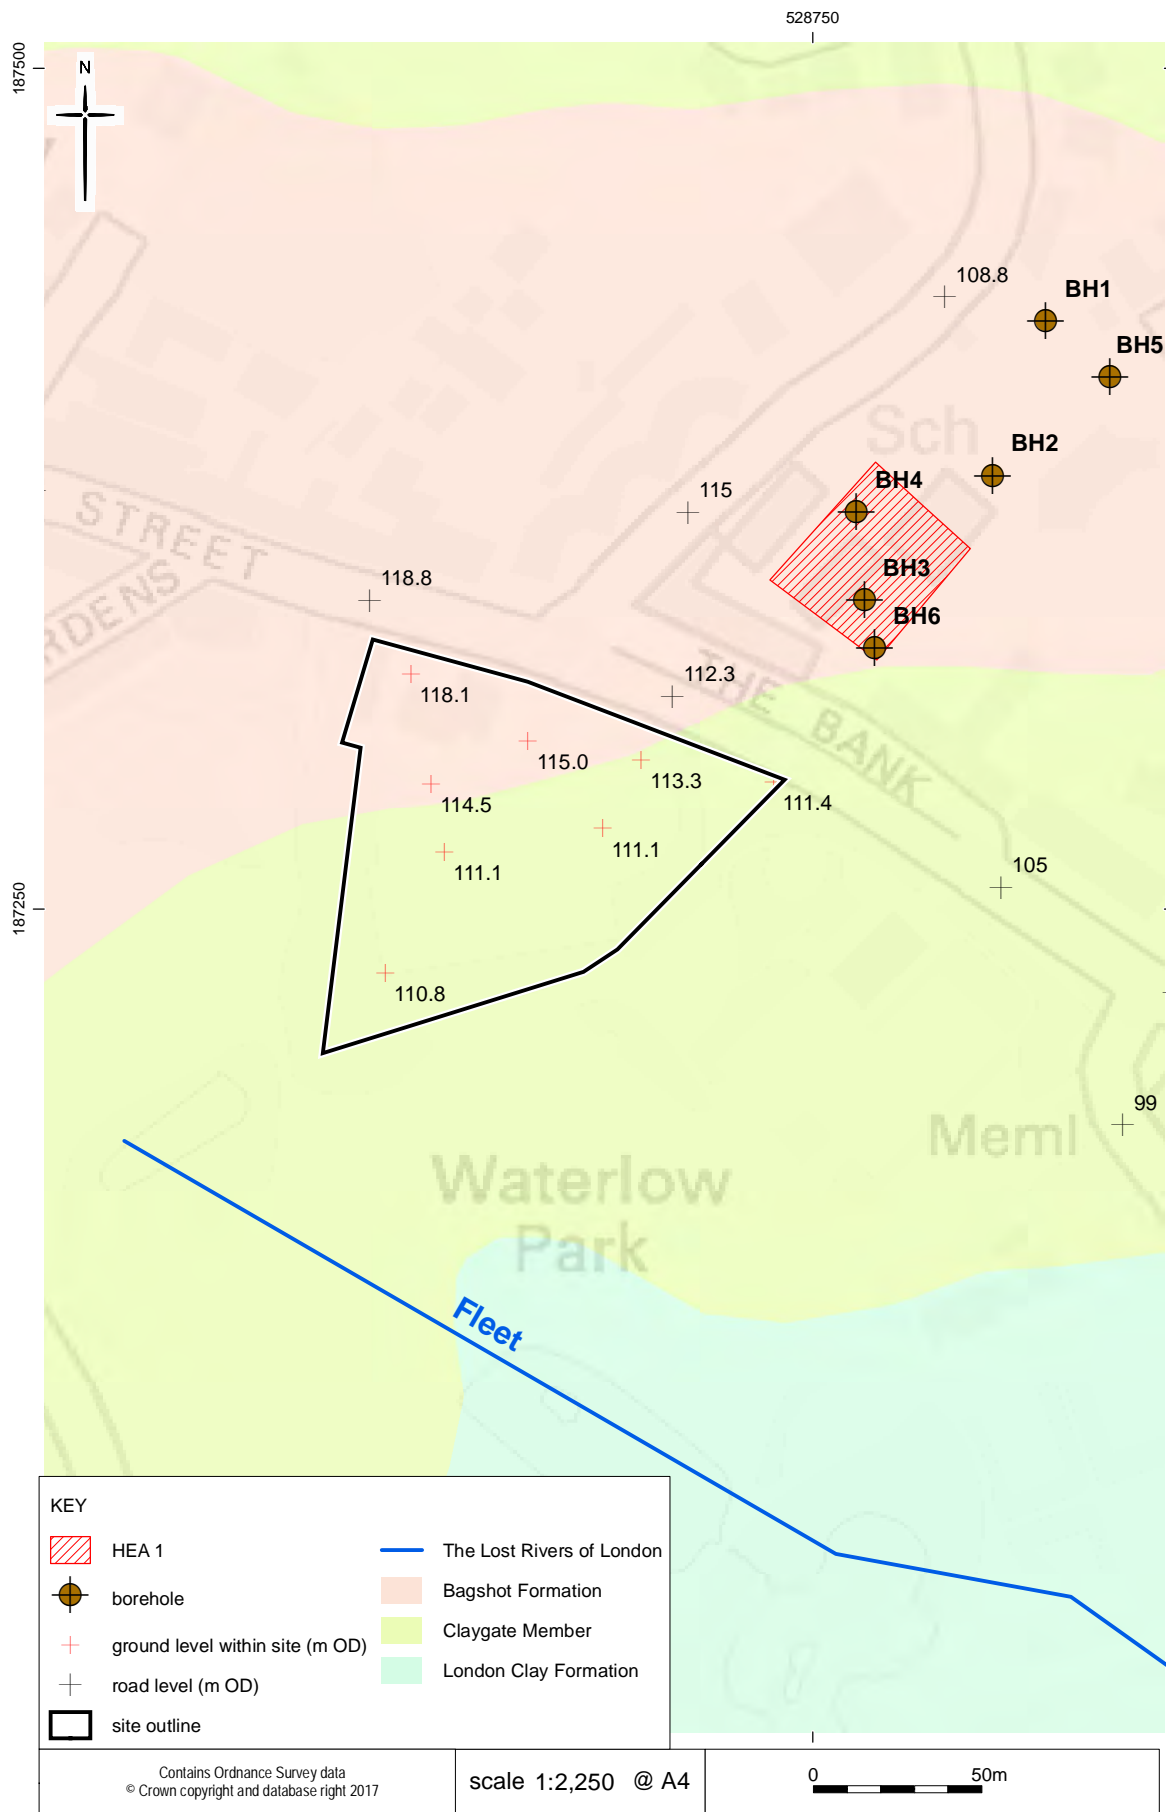


Fig 3 Geology map (British Geological Survey online digital data)



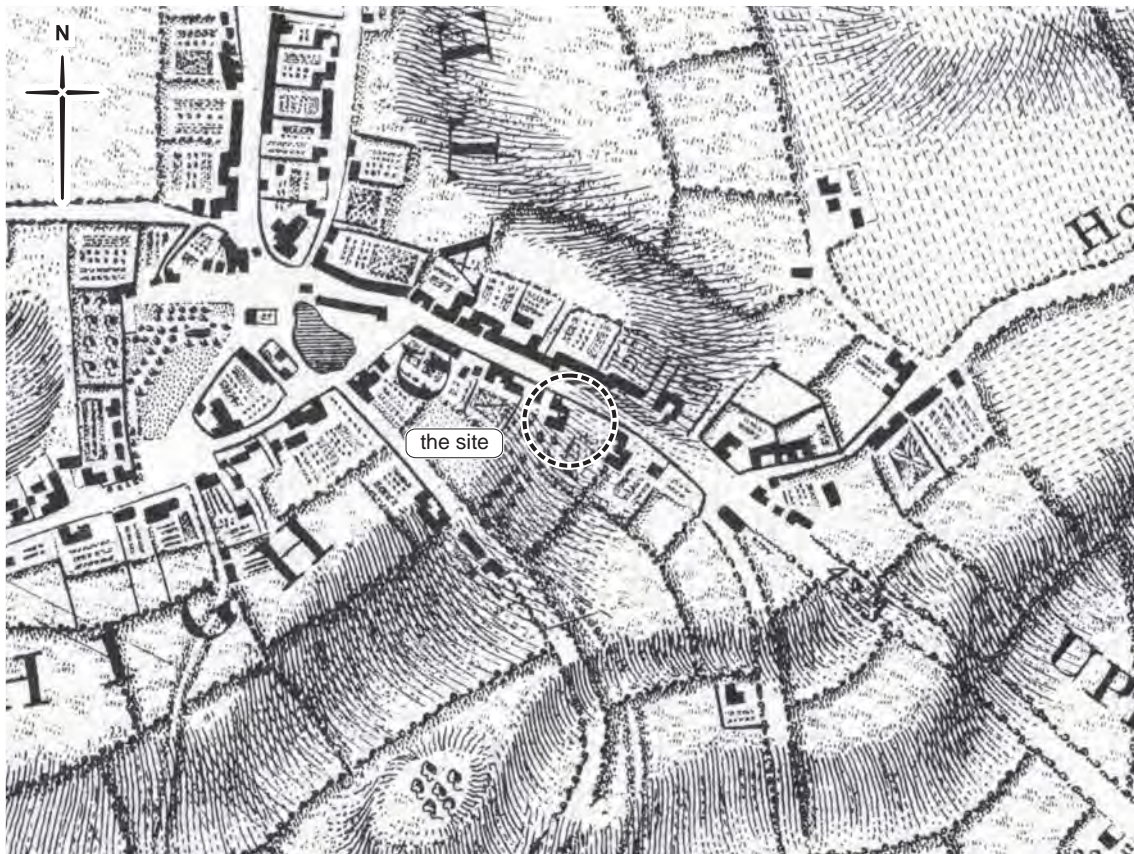


Fig 4 Rocque's map of 1766

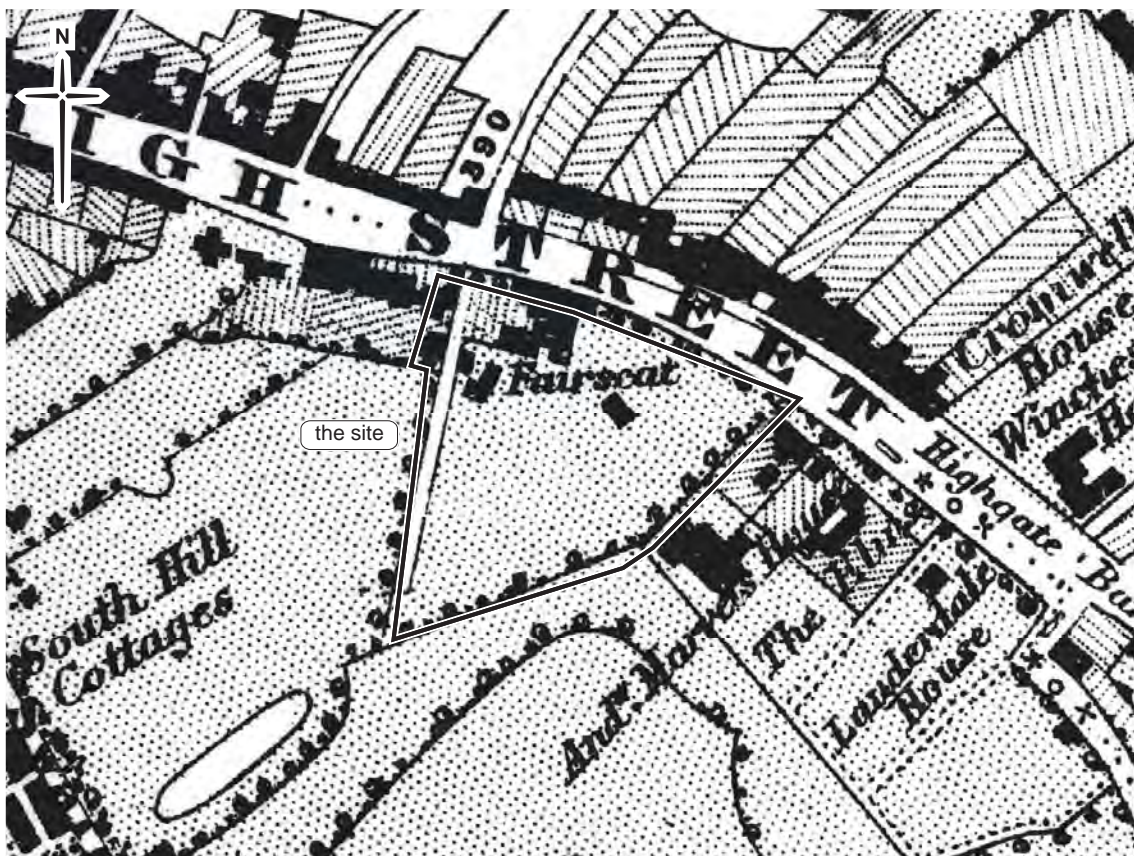


Fig 5 Stanford's map of 1862



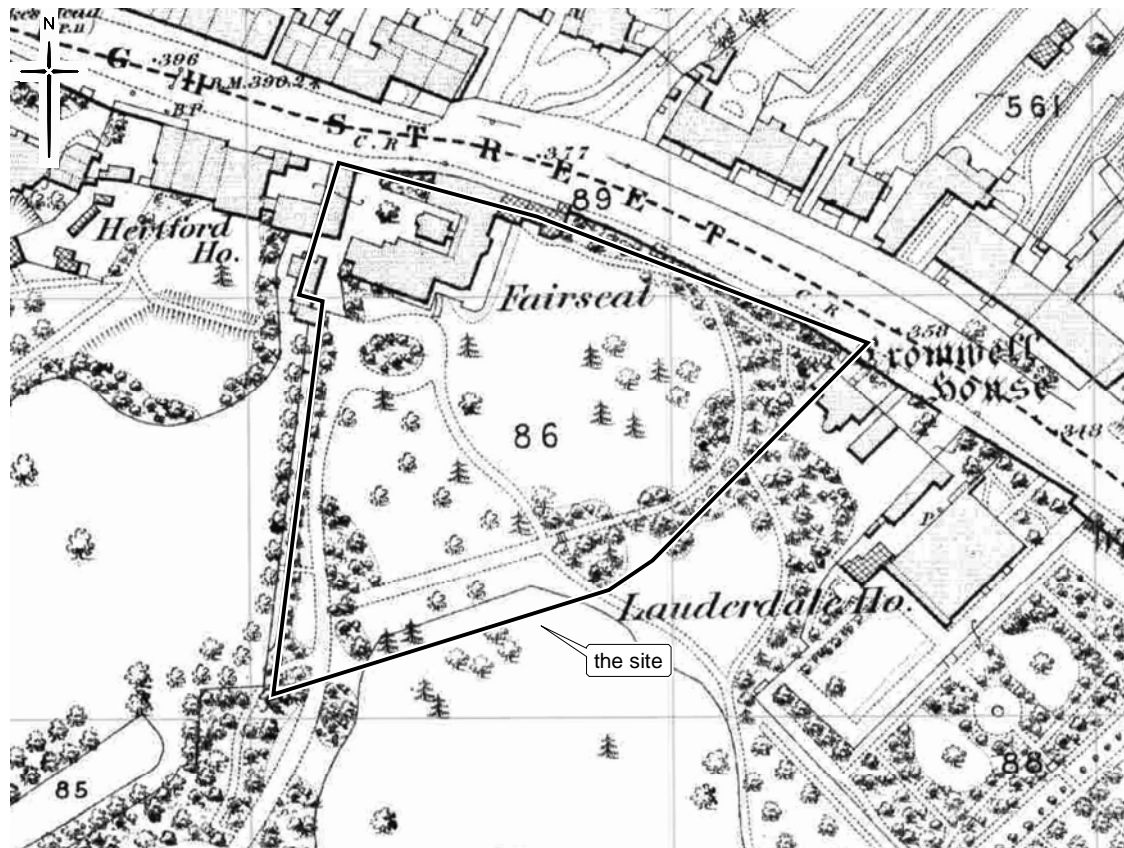


Fig 6 Ordnance Survey 1st edition 25":mile map of 1870

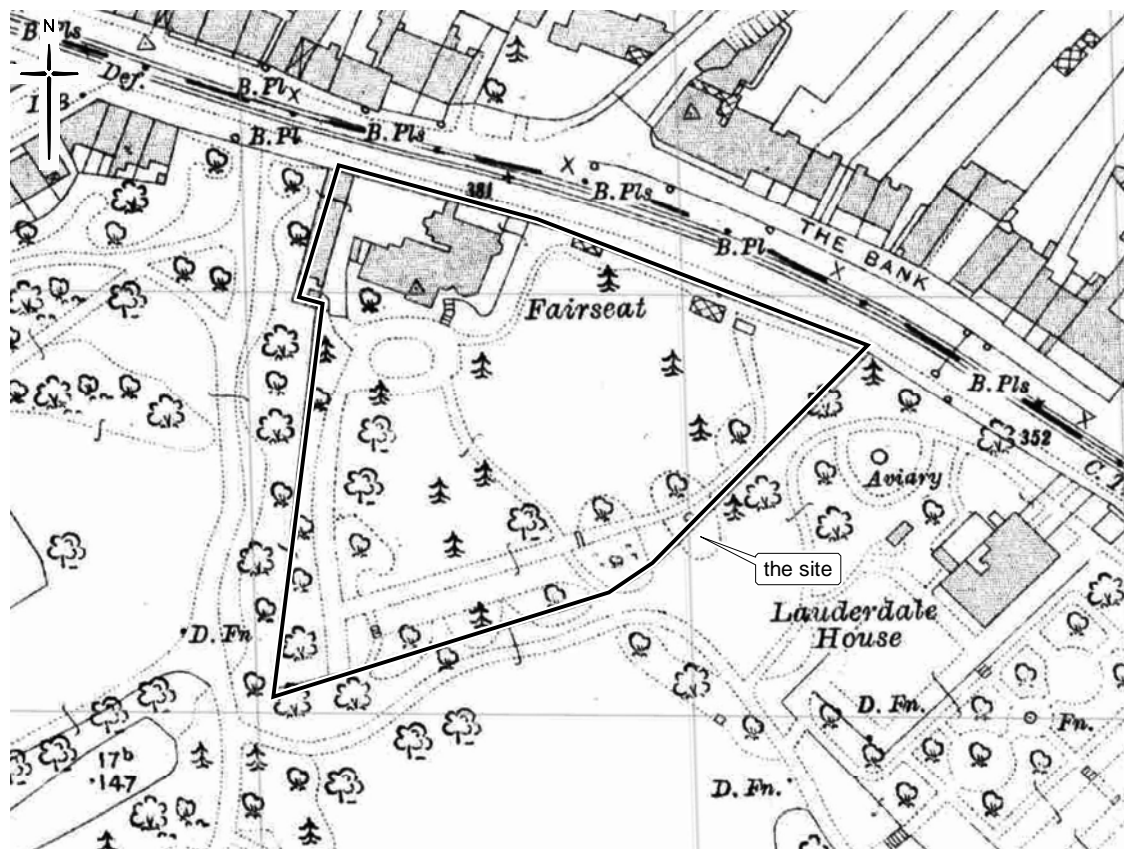


Fig 7 Ordnance Survey 3rd edition 25":mile map of 1914

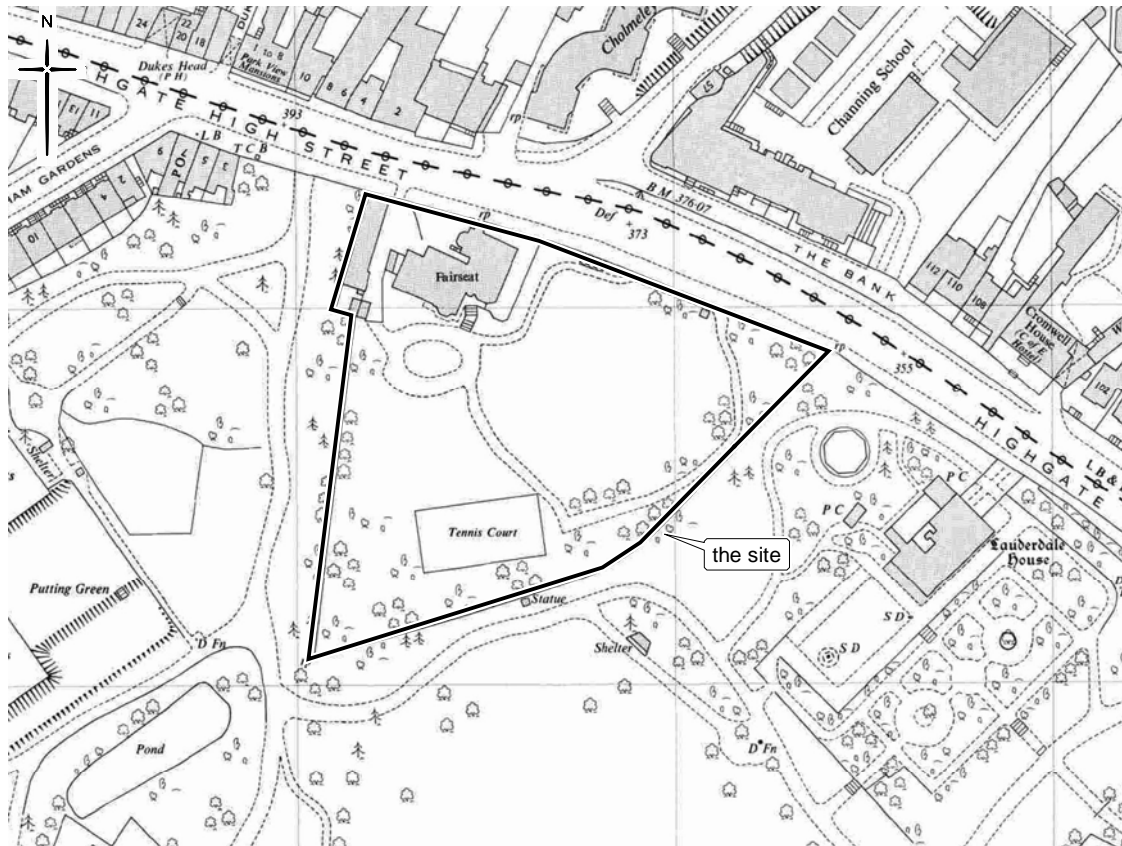


Fig 8 Ordnance Survey 1:1250 scale map of 1967



Fig 9 Ordnance Survey 1:1250 scale map of 1992

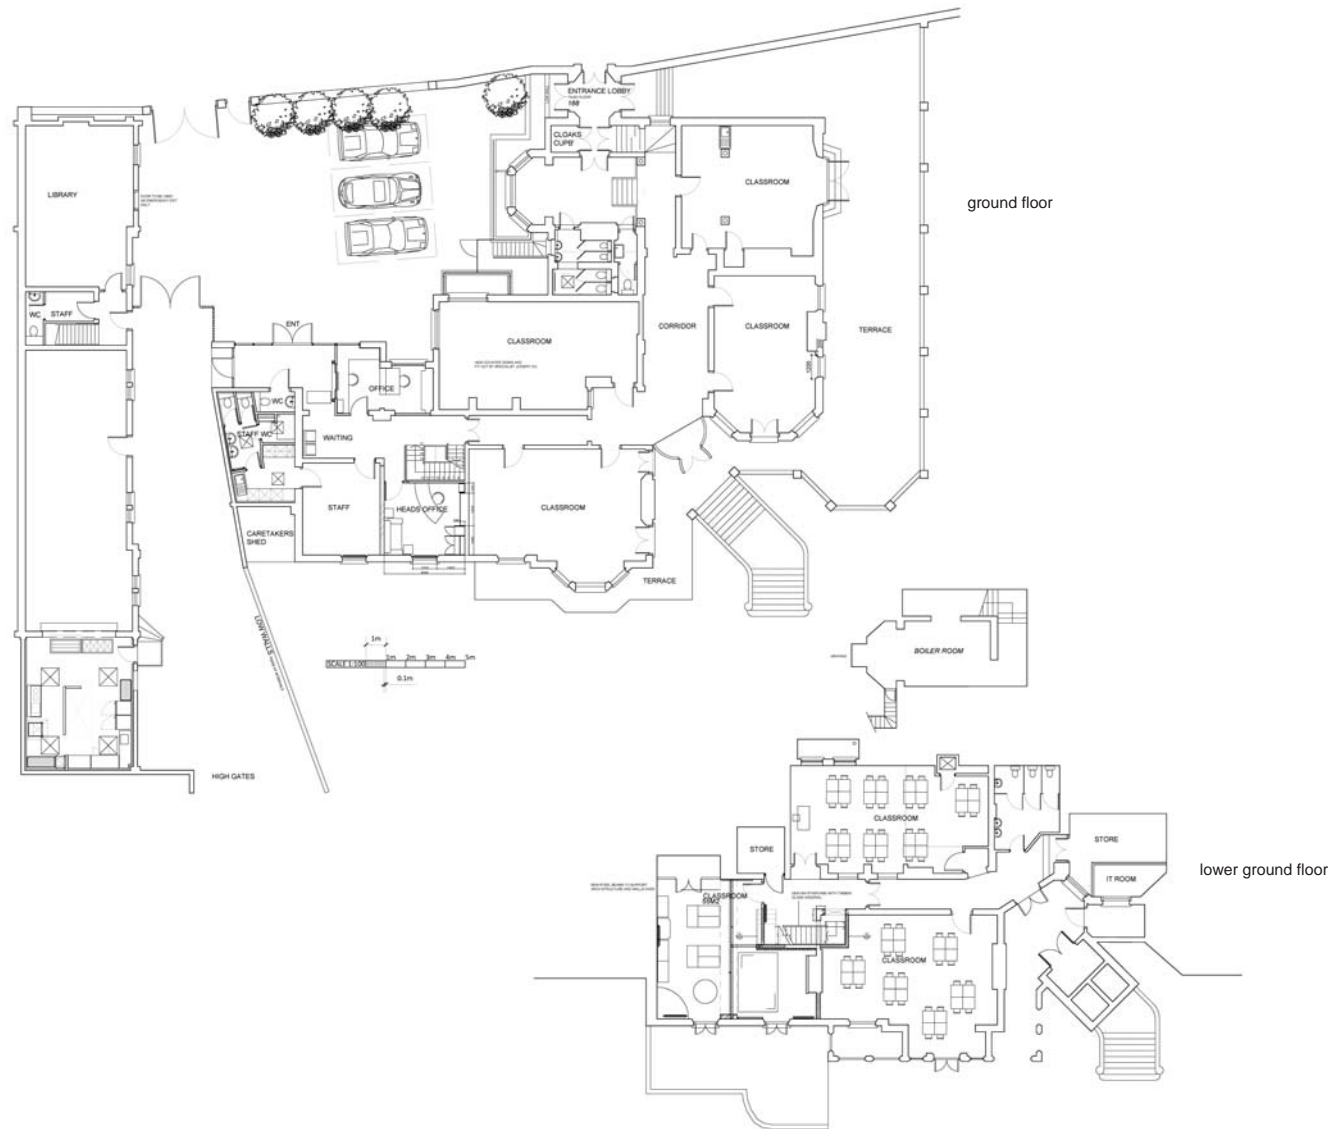
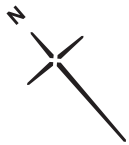


Fig 10 Existing Plans (Prime Meridian, dwg. 343.36/PL01, rev. A, January 2017)



Fig 11 Proposed Plans Lower Ground and Tennis Court Level (Prime Meridian, dwg. 343.36/PL06, rev. A, December 2016 and dwg. 343..40/PL02 P, rev. A, January 2017)





Fig 12 Existing Elevations (Prime Meridian, dwg. 343.36/PL02, rev. A, January 2017)



Fig 13 Proposed Elevations Preliminary (Prime Meridian, dwg. 343.36/PL07, rev. A, December 2016)

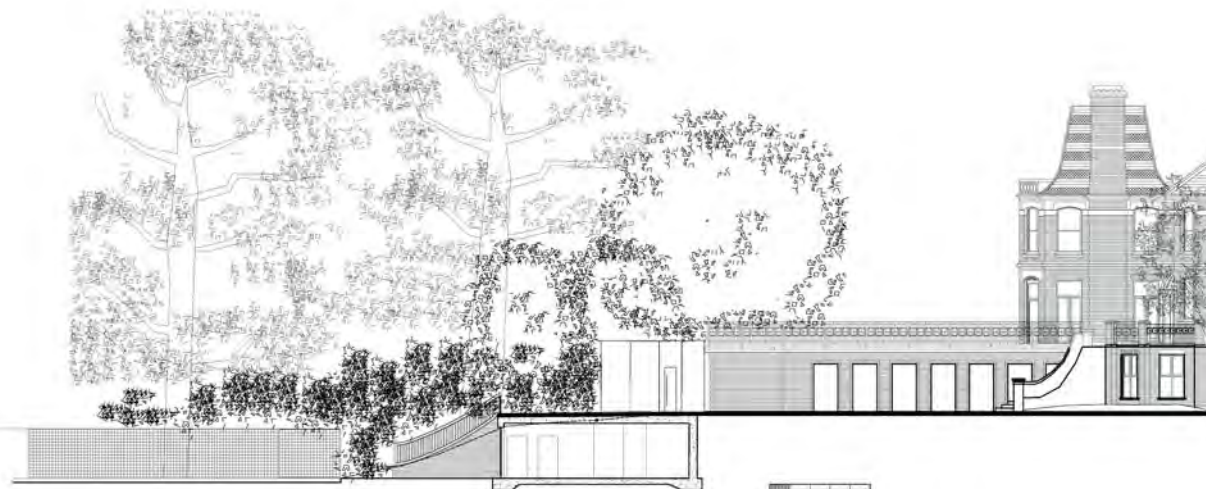


Fig 14 Pavilion Proposed Plans Ground Level (Prime Meridian, dwg. 343..40/PL01 P, rev. A, January 2017)





ELEVATION TO WATERLOW PARK FORMAL GARDEN



ELEVATION TO WATERLOW PARK FORMAL GARDEN

Fig 15 Pavilion Proposed Elevations (Prime Meridian, dwg. 343.40/PL03 P, rev. A, June 2017)