


## 01 Proposed - Section A-A

		Revision Da	e Comments 2016 Minor changes to details			Drawing Title	Project	Scale	Drawing Number	r Revision	
		P01 29.11 P02 27.01	2017 Minor changes to details 2017 Minor changes according to piling position	n		Proposed - Section A-A	201	1:50 @ A1 1:100 @ A3	PLANNING	P05	
		P03 24.02	2017 Minor changes to add PV panels			1 Toposed - Section A-A	201	1:100 @ A3	PLANNING	1.00	
This drawing is copylight. This drawing is the property of Glanni Bostsord Architects Ltd. It may not be copied or disclosed to any third party without the permission of Glanni Bostsord Architects Ltd.  The contractor shall submit full-size setting out drawings and specifications to information provided in the drawings and specifications to architect for comment without which manufacture shall not architect for comment without which manufacture shall not architect.	The contractor shall as health follows with the state of	P04 07.06		een and height of all facade screens		Cllent	Date	Drawn By			
	Information provided in the drawings and specifications to the	P05   01.08	2018 Lightwell reduced in size			Client		Diam. Dy	201 220	.) I	
	architect for comment without which manufacture shall not commence.	architect for comment without which manufacture shall not commence.					SPENCER BAYLIN	29.11.2016	JC	201220	,
Do not scale this drawing but use only figured dimensions. Any errors and/or si	This drawing is to be read in conjunction with all the relevant consultants' and/or specialists' drawings/documents and any discrepancies or variations are to be notified to the Architect before work commences.	This drawing is to be read in conjunction with all the relevant consultants'					Project	Unit 212, Kindred Studios 18 Saltram Crescent London W9 3HW, UK T 0044 (0)20 7434 2277 info@giannibatsford.com		Gianni Be	oteford
						1 ,	London W9 3HW.	UK			
		vichitect before work commences.			13A Pond Street, London, NW3 2PN	T 0044 (0)20 7434 2277		Architect	ts		
						1	Into@glannibotsford.co	oom	/ 11 OI II COO!		

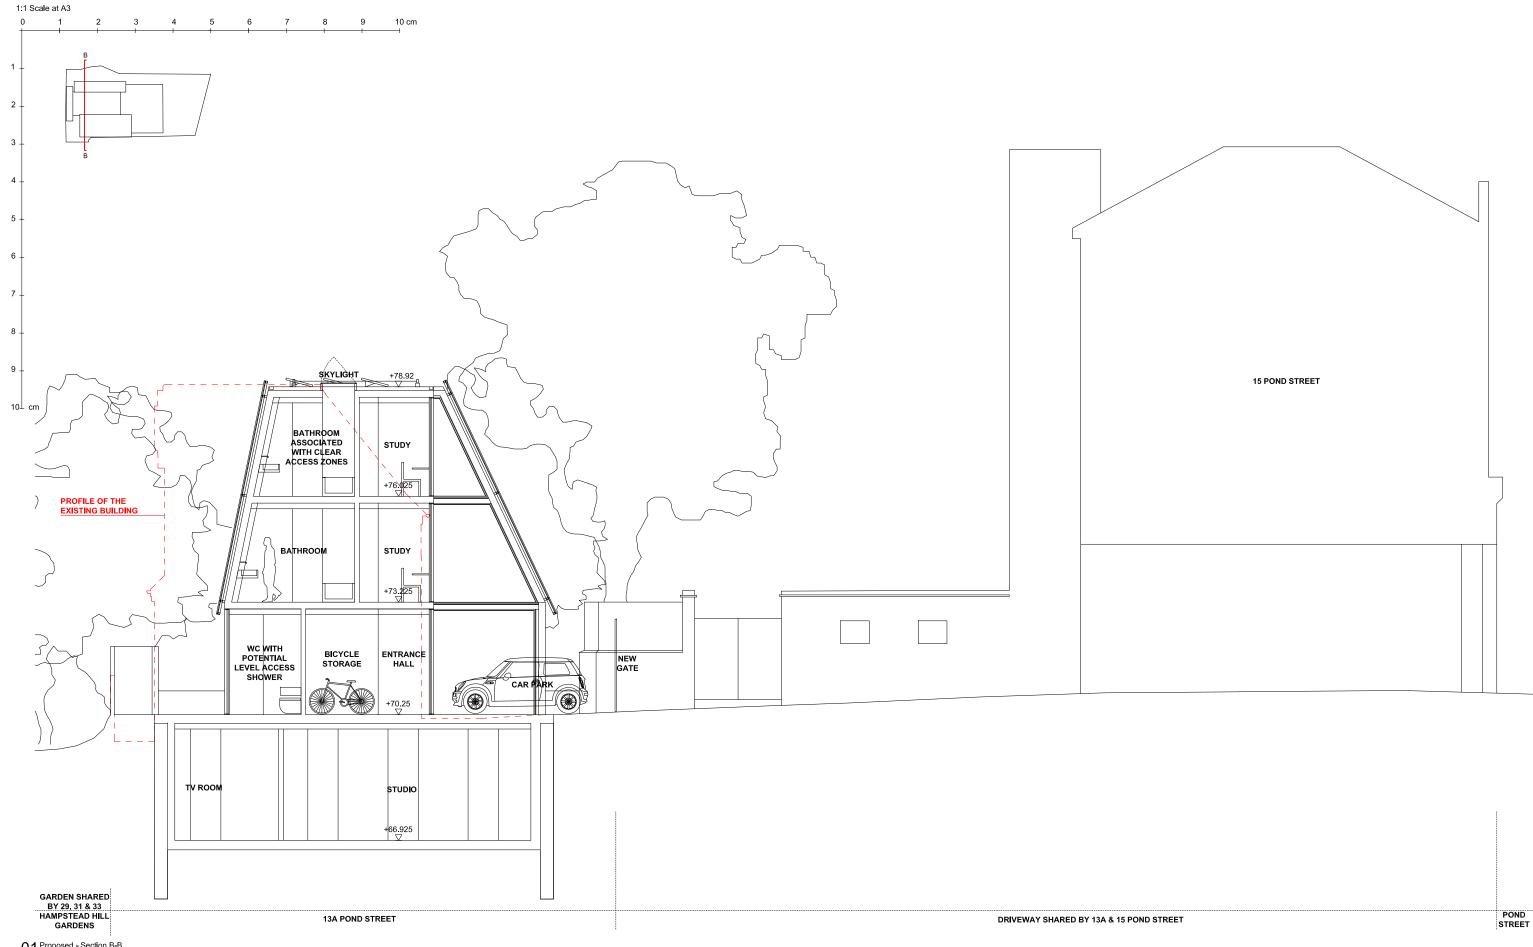

01 Proposed - Section B-B

		Revision Date P01 29.11.20	Comments  16 Minor changes on details	- Drawing Title	Project	Scale	Drawing Number	
		P02 27.01.20 P03 24.02.20	17 Minor changes according to pilling position 17 Minor changes to add PV panels	Proposed - Section B-B	201	1:50 @ A1 1:100 @ A3	PLANNING	P05
This drawing is copyright. This drawing is the property of Glanni Botsford Architects Ltd. It may not be copied or disclosed to any third party without the permission of Glanni Botsford Architects Ltd.	The contractor shall submit full-size setting out drawings based on Information provided in the drawings and specifications to the architect for comment without which manufacture shall not commence.	P04 07.06.20 P05 01.08.20	18 Change in inclination of West facade screen and height of all facade screens	Cllent	Date	Drawn By	204 224	1
				SPENCER BAYLIN	29.11.2016	JC	201 221	1
Do not scale this drawing but use only figured dimensions. Any errors and/or spe	This drawing is to be read in conjunction with all the relevant consultants' and/or specialists' drawings/documents and any discrepancies or			Project	Unit 212, Kindred Studios 18 Saltram Crescent London W9 3HW, UK		Gianni Bo	
	variations are to be notified to the Architect before work commences.			13A Pond Street, London, NW3 2PN	London W9 3HW, L T 0044 (0)20 7434 227 info@giannibotsford.co	7 m	Architect	is



## 01 Proposed - Section C-C

		Revision	Date	Comments Minor changes on details	- Drawing Title	Project	Scale	Drawing Number	r Revision	
		P02	27.01.2017	Minor changes according to pilling position	Proposed - Section C-C	201	1:50 @ A1	PLANNING	P05	
		P03	24.02.2017	Minor changes to add PV panels	Troposca Cosastro C	201	1:100 @ A	FLAMMING		
This drawing is copyright. This drawing is the property of Glanni Botsford Architects Ltd. It may not be copled or disclosed to any third party without the permission of Glanni Botsford Architects Ltd.  The contractor shall submit full-size setting out drawings and specifications to architect for comment without which manufacture shall no		P04	07.06.2018	Change of inclination of West facade screen and height of all facade screens	011	Date	Drawn By			
		P05	01.08.2018	Lightwell reduced in size	Cllent			201 222	ე <sup>'</sup>	
	architect for comment without which manufacture shall not commence.	architect for comment without which manufacture shall not commence.				SPENCER BAYLIN	29.11.2016	l ic		_ '
					SPENCER BATLIN				l	
Do not scale this drawing but use only figured dimensions. Any errors and/or sc					Project	Unit 212, Kindred S	Studios	Gianni B	entoford '	
	This drawing is to be read in conjunction with all the relevant consultants' and/or specialists' drawings/documents and any discrepancies or variations are to be notified to the Architect before work commences.				_ Froject	18 Saltram Cresce	int	Gianini Di	otsiola	
					13A Pond Street, London, NW3 2PN	Unit 212, Kindred S 18 Saltram Cresce London W9 3HW, T 0044 (0)20 7434 22 info@giannibotsford.co	77	Architect	te.	
					10A T Olid Otteet, Lolidoli, NWO ZFIV	info@gjannjbotsford.o	om	Architect	เอ	