


All dimensions to be verified on site by Main Contractor before the start of any shop drawings or work whatsoever either on their own behalf or that of sub-contractors.  
 Report any discrepancies to the Contract Administrator at once.  
 This drawing is to be read with all relevant Architect's and Engineer's drawings and other relevant information.  
 © Ingleton Wood LLP

LEGEND: DO NOT SCALE

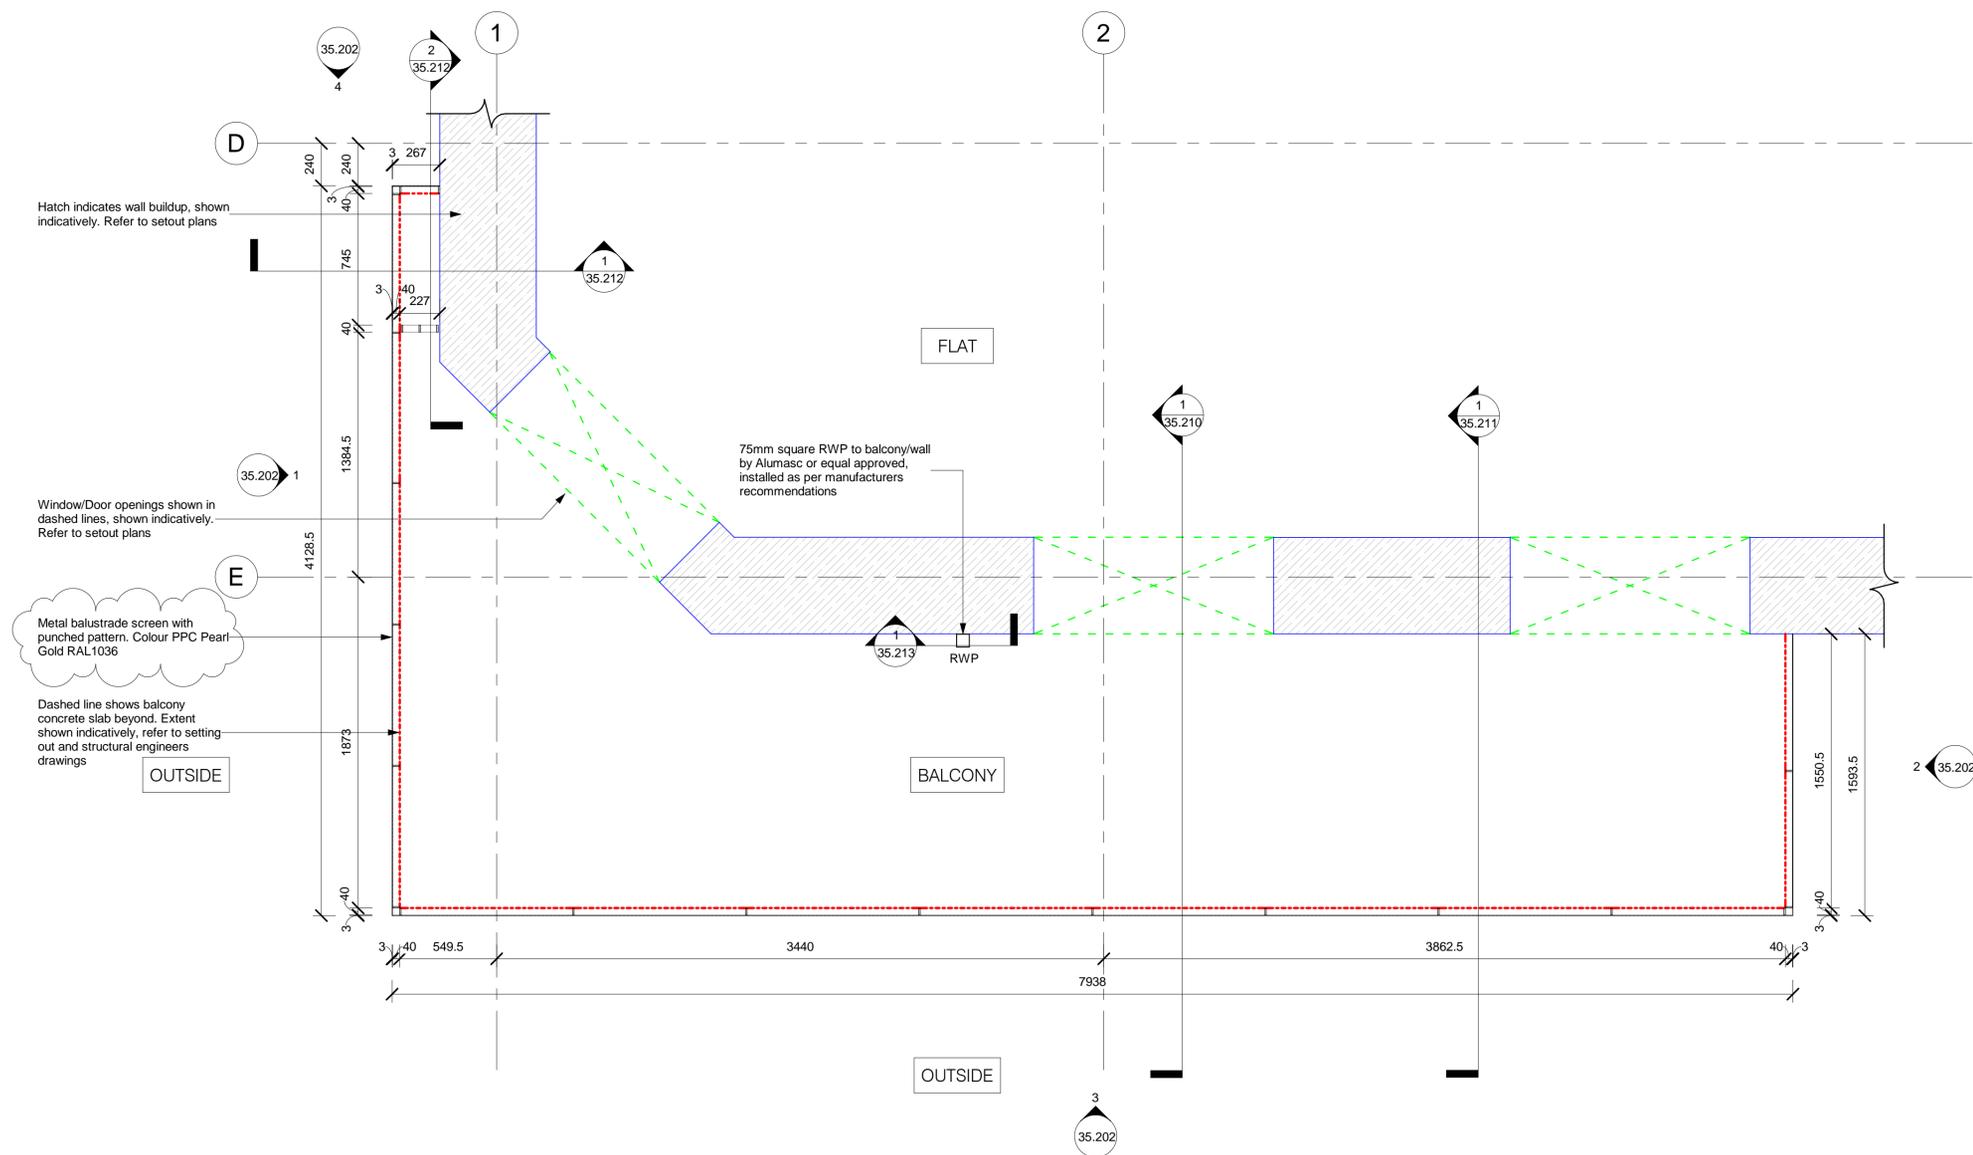

1 Balcony Type A Setting Out Plan  
 12.21 1 : 20

D	25.08.18	Balustrade screen note amended	ET	JR
C	11.01.18	Balcony structure amended	ET	JR
B	24.08.17	Detail references added	ET	JR
A	07.07.17	First Issue	ET	JR

Rev:	Date:	Description:	Chk:	Apr:
Scale @ A1:	1 : 20	Issuing Office:	London	Project No:
				84923
Status:	S4	Purpose of Issue:	For Construction	

**Ingleton Wood**  
 Vision, form and function  
 London  
 1 Alle Street  
 London E1 8DE  
 T: 020 7680 4400  
 www.ingletonwood.co.uk

Project:  
 Regents Park Estate  
 Plot 8 - The Victory Pub  
 London  
 NW1 4BX

Drawing Title:  
 External Balcony & Terrace Details

Client:  
 Lovell Partnership Ltd.

File Ref:	TVP - IW - XX - ZZ - DR - A - 35.201	Revision:	D
-----------	--------------------------------------	-----------	---