




1 Balcony Type A Elevation 1
35.201 1 : 10

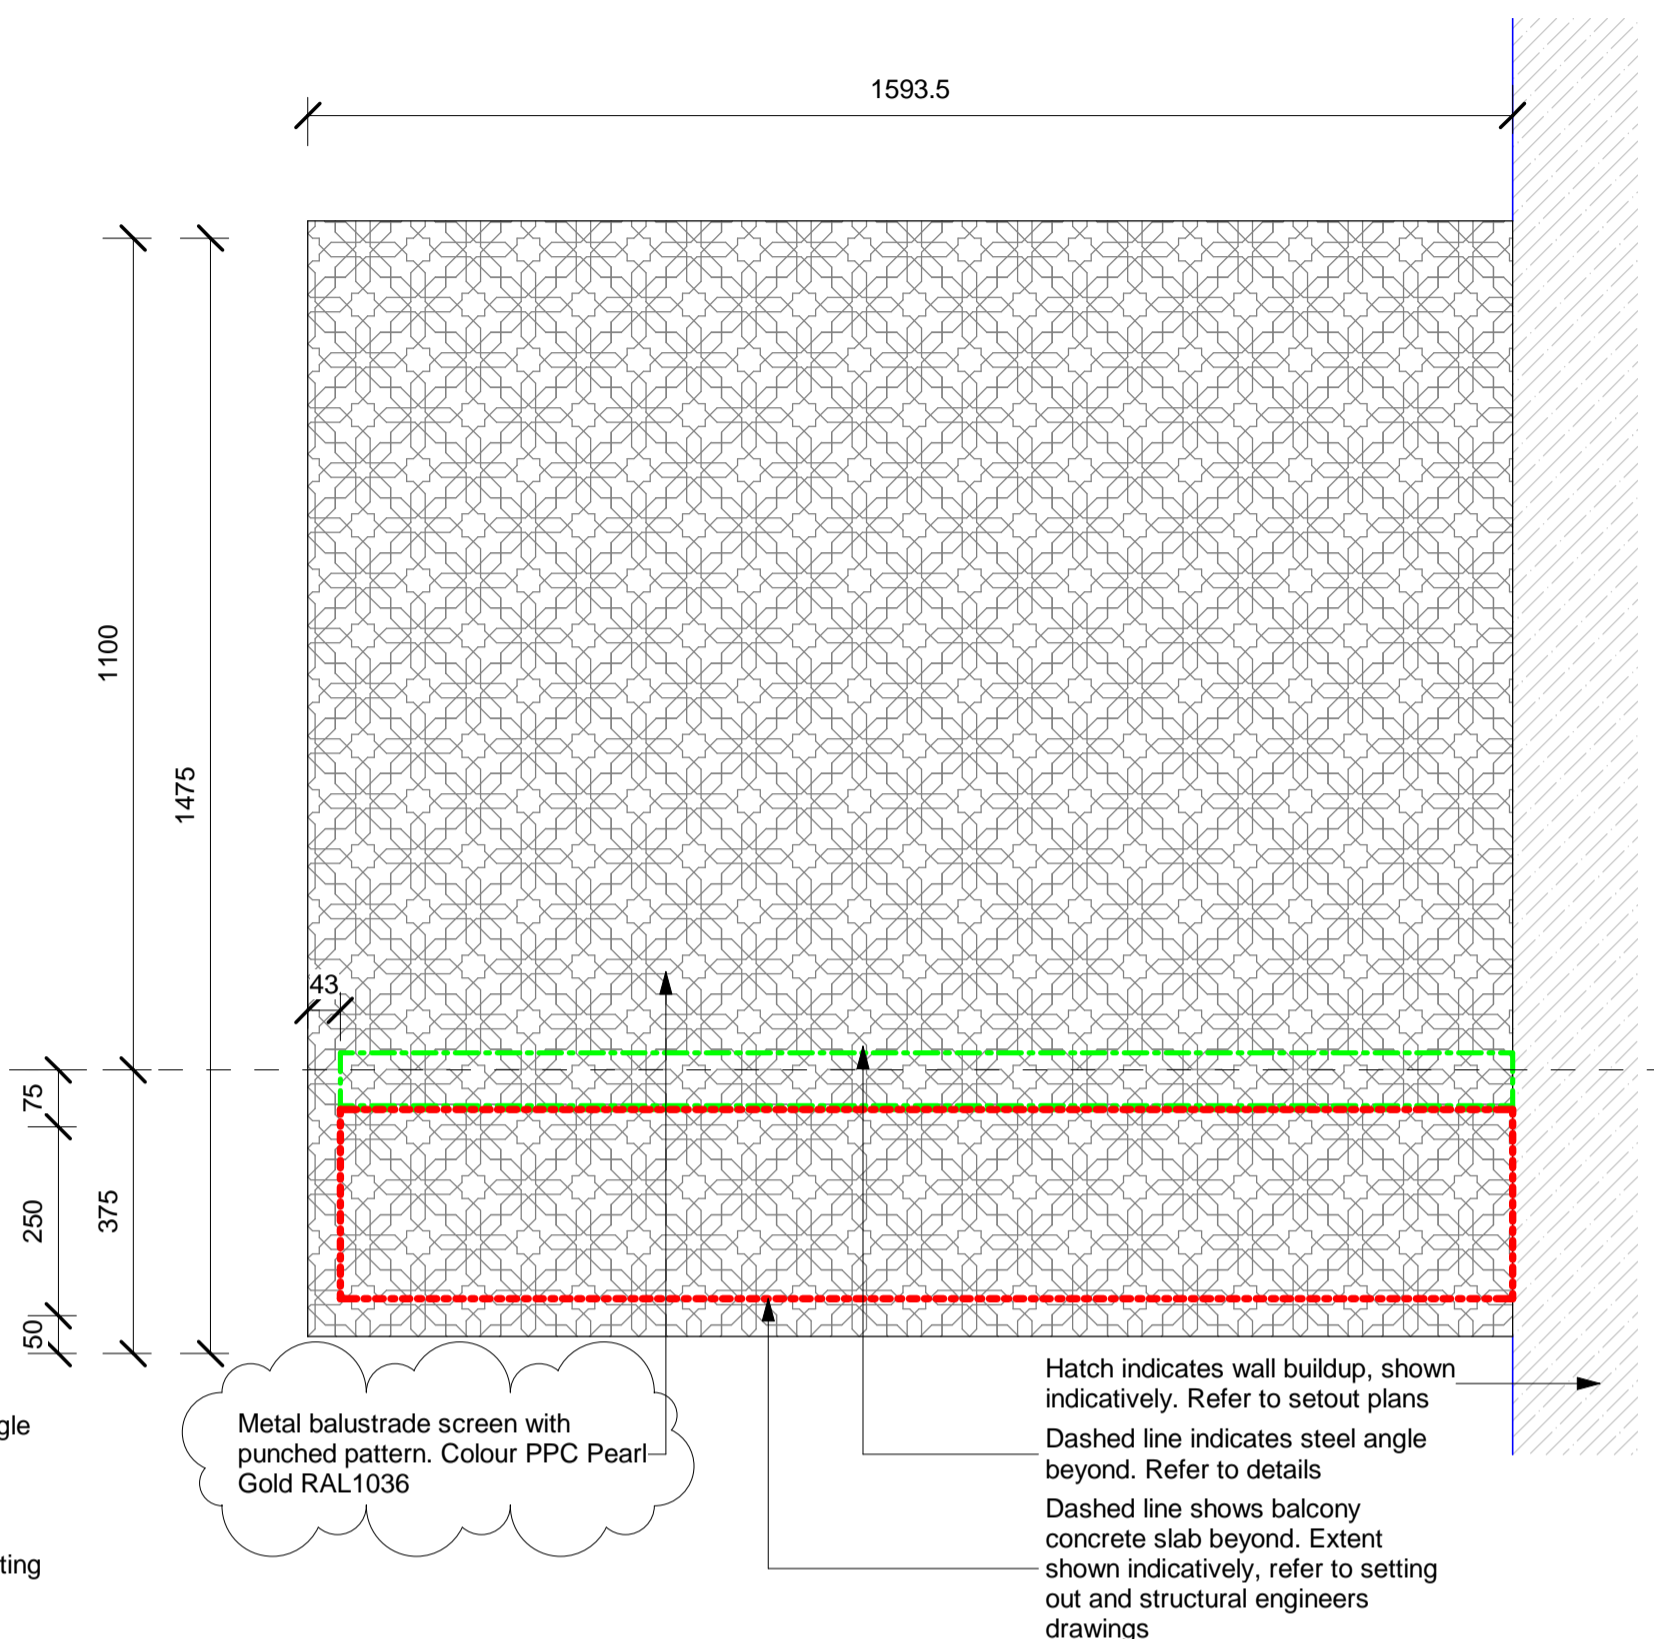

2 Balcony Type A Elevation 2
35.201 1 : 10

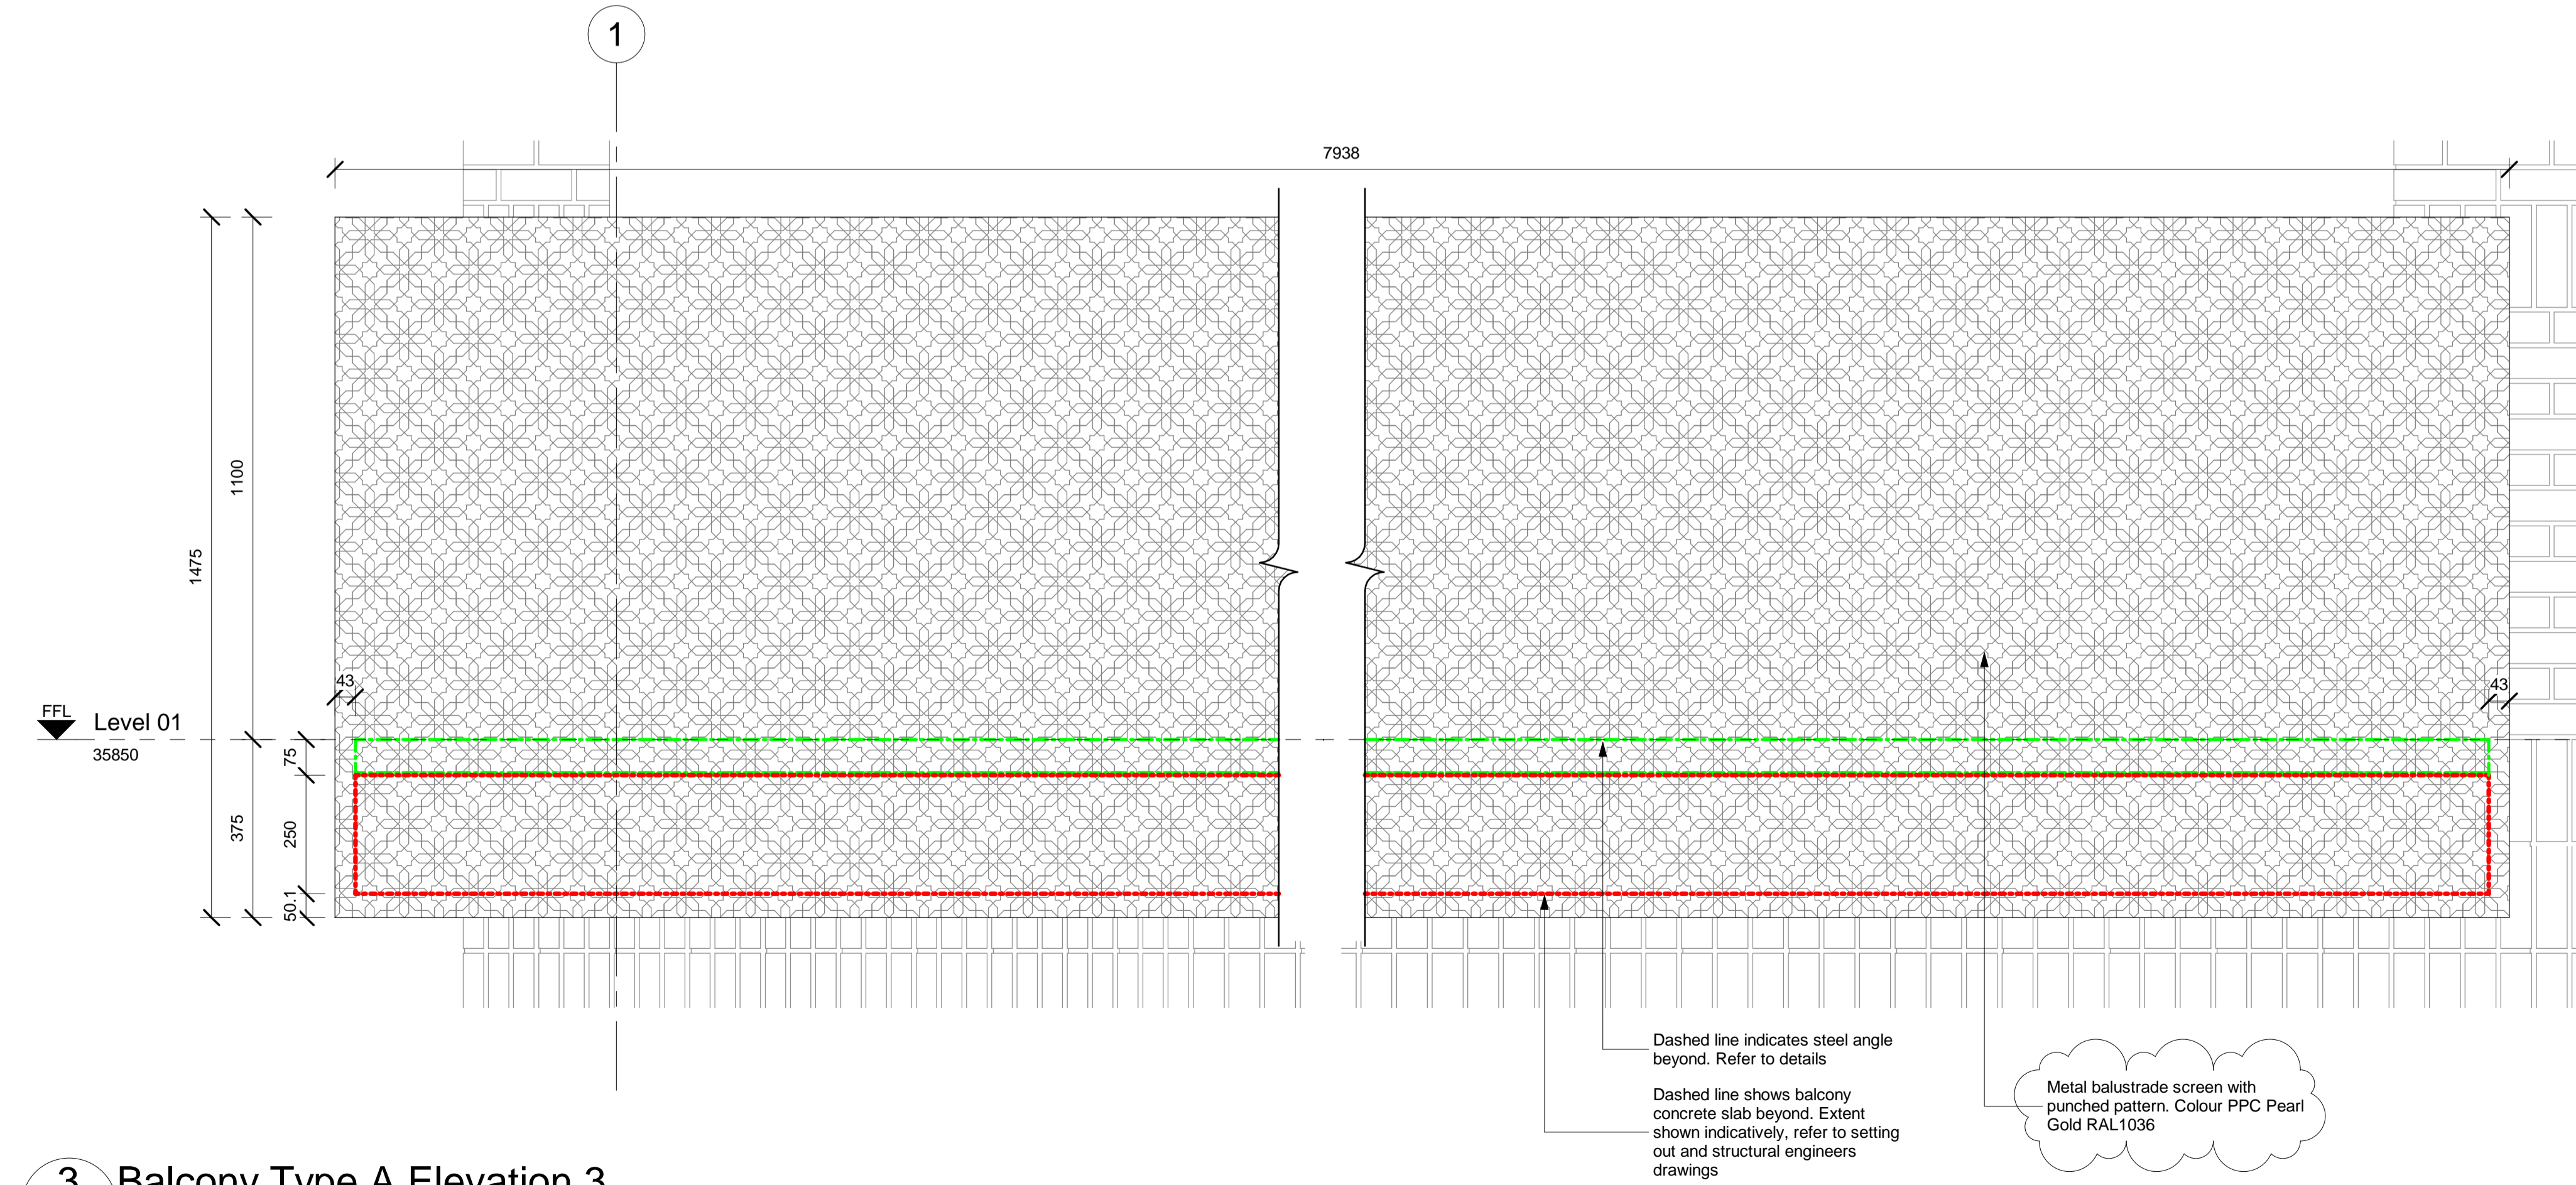

3 Balcony Type A Elevation 3
35.201 1 : 10

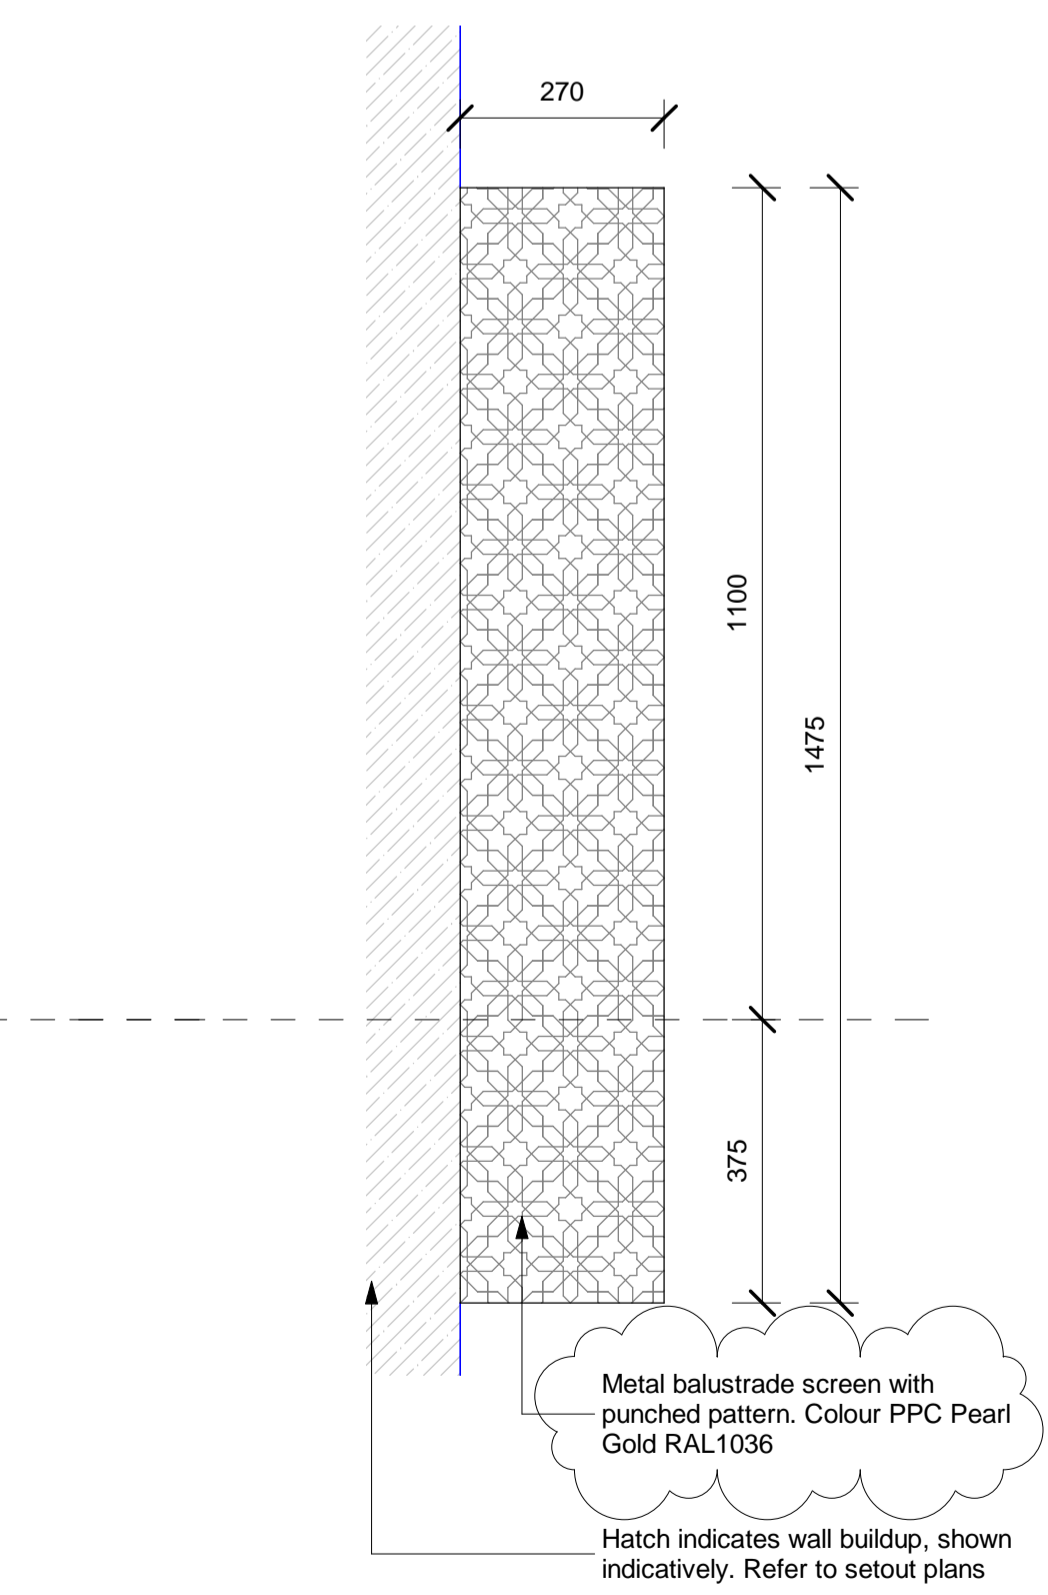

4 Balcony Type A Elevation 4
35.201 1 : 10

Metal balustrade screen with punched pattern. Colour PPC Pearl Gold RAL1036

Dashed line indicates steel angle beyond. Refer to details
 Dashed line shows balcony concrete slab beyond. Extent shown indicatively, refer to setting out and structural engineers drawings

Metal balustrade screen with punched pattern. Colour PPC Pearl Gold RAL1036

Hatch indicates wall buildup, shown indicatively. Refer to setout plans
 Dashed line indicates steel angle beyond. Refer to details
 Dashed line shows balcony concrete slab beyond. Extent shown indicatively, refer to setting out and structural engineers drawings

Dashed line indicates steel angle beyond. Refer to details
 Dashed line shows balcony concrete slab beyond. Extent shown indicatively, refer to setting out and structural engineers drawings

Metal balustrade screen with punched pattern. Colour PPC Pearl Gold RAL1036

Metal balustrade screen with punched pattern. Colour PPC Pearl Gold RAL1036

Hatch indicates wall buildup, shown indicatively. Refer to setout plans

C	25.09.18	Balustrade screen note amended	ET	JR
B	05.10.17	For Construction	ET	JR
A	07.07.17	First Issue	ET	JR

Rev:	Date:	Description:	Chk:	Apr:
Scale @ A1:	Issuing Office:	Project No:		
1 : 10	London	84923		

Status: S4 Purpose of Issue: For Construction

Ingleton Wood
 Vision, form and function
 London
 1 Alle Street
 London E1 8DE
 T: 020 7680 4400
 www.ingletonwood.co.uk

Project:
 Regents Park Estate
 Plot 8 - The Victory Pub
 London
 NW1 4BX

Drawing Title:
 External Balcony & Terrace Details

Client:
 Lovell Partnership Ltd.

File Ref:	Revision:
TVP - IW - XX - ZZ - DR - A - 35.202	C