


SKETCH OF TREE POSITION

DATE: 25/10/18

POSITION  
TREE TO  
BE REMOVED

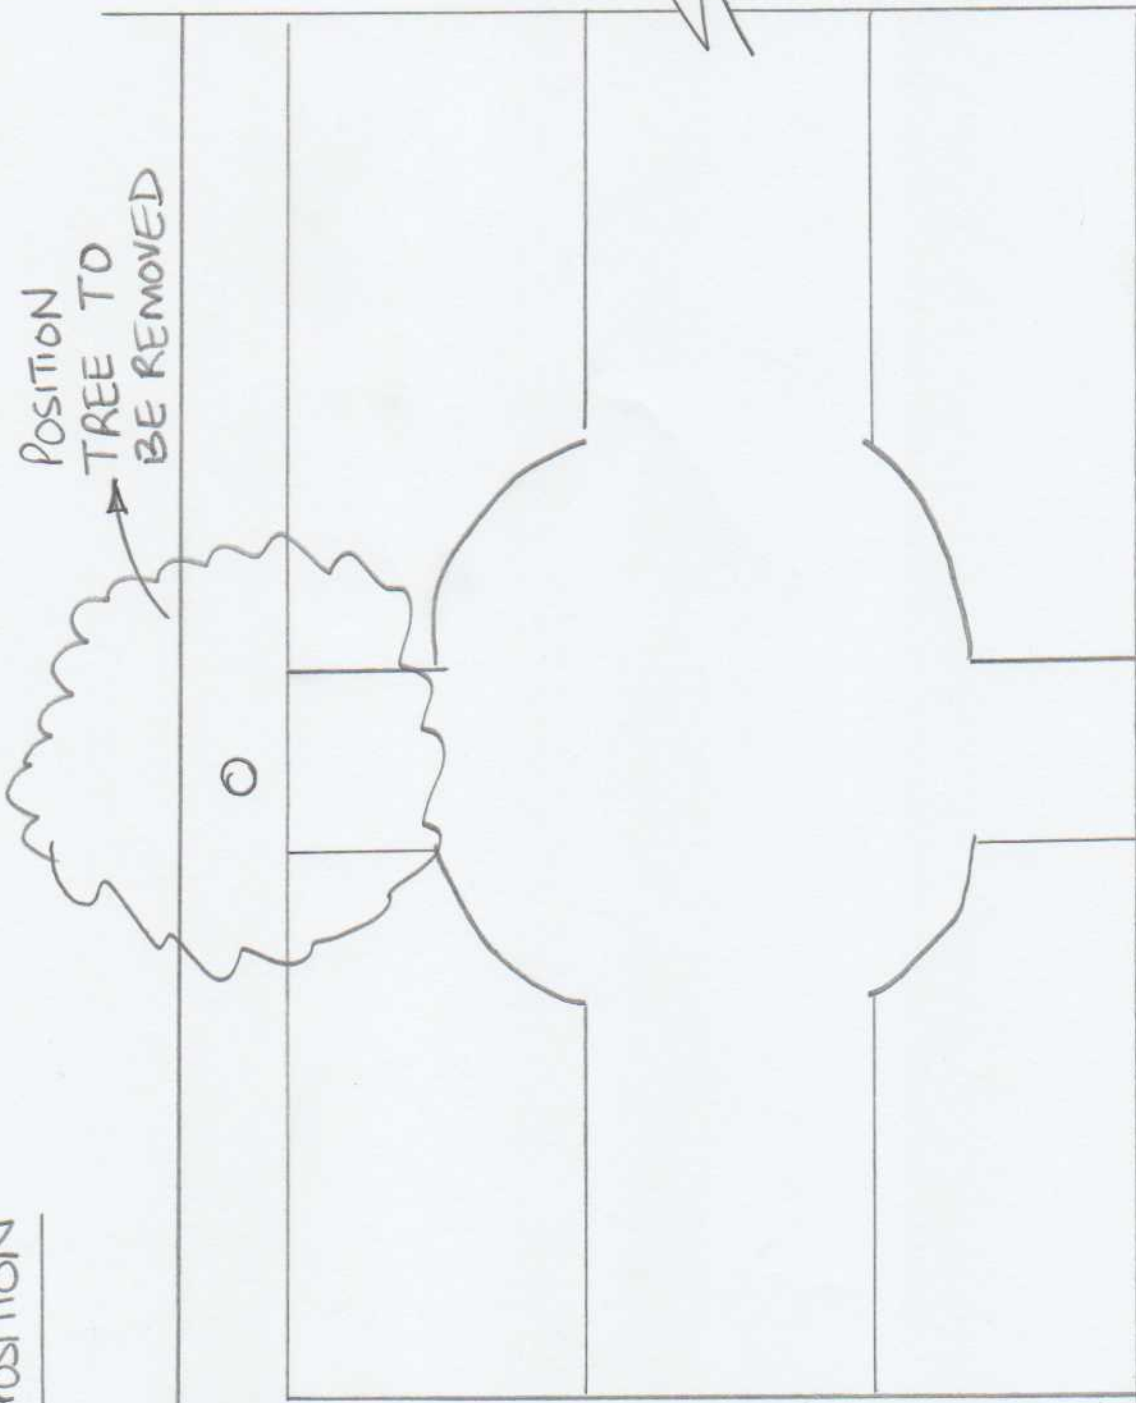

30 HAYCROFT  
AVENUE  
NW3 7QL