



# sectional elevation AA as proposed


0 1 2 3 4 5 6 metres

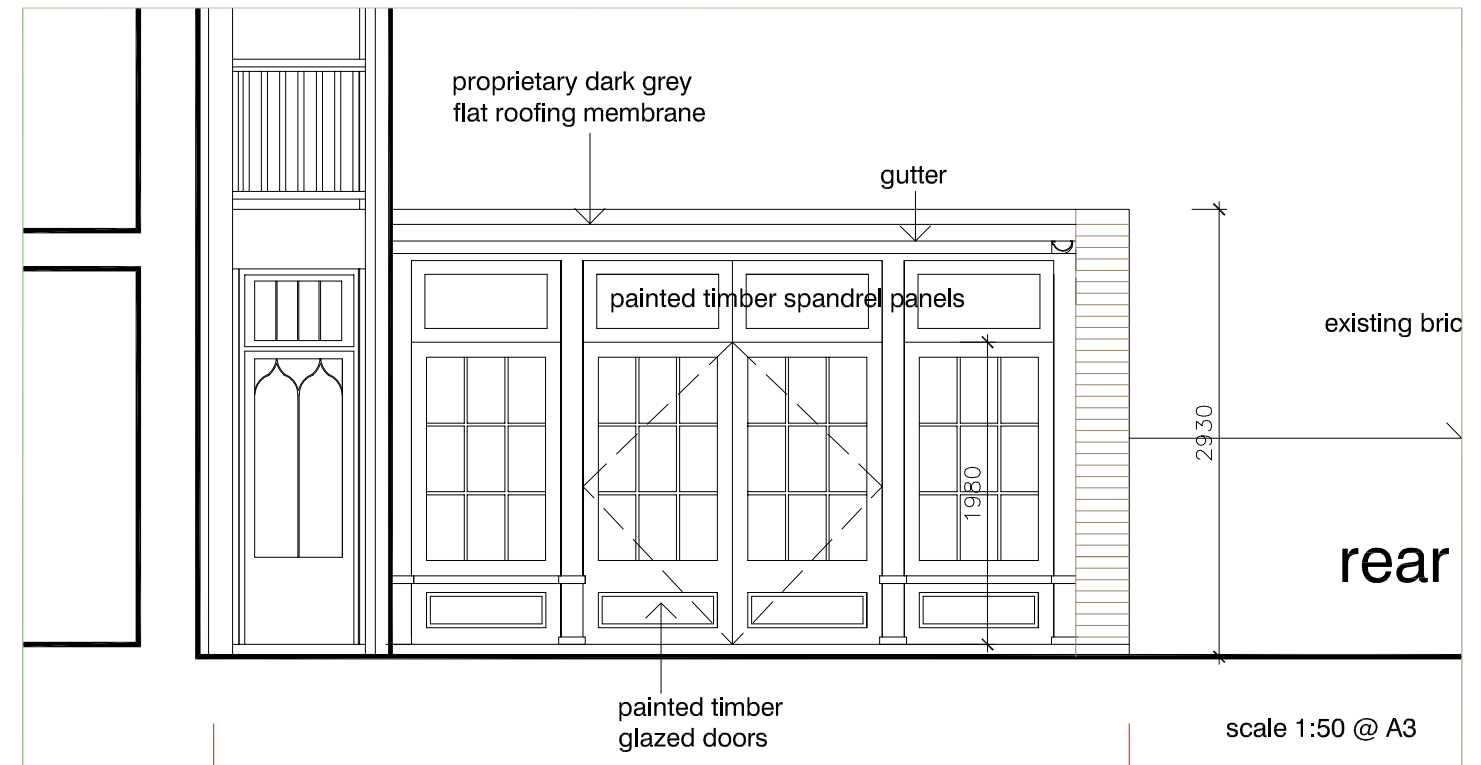

scales 1:50 @ A1  
1:100 @ A3

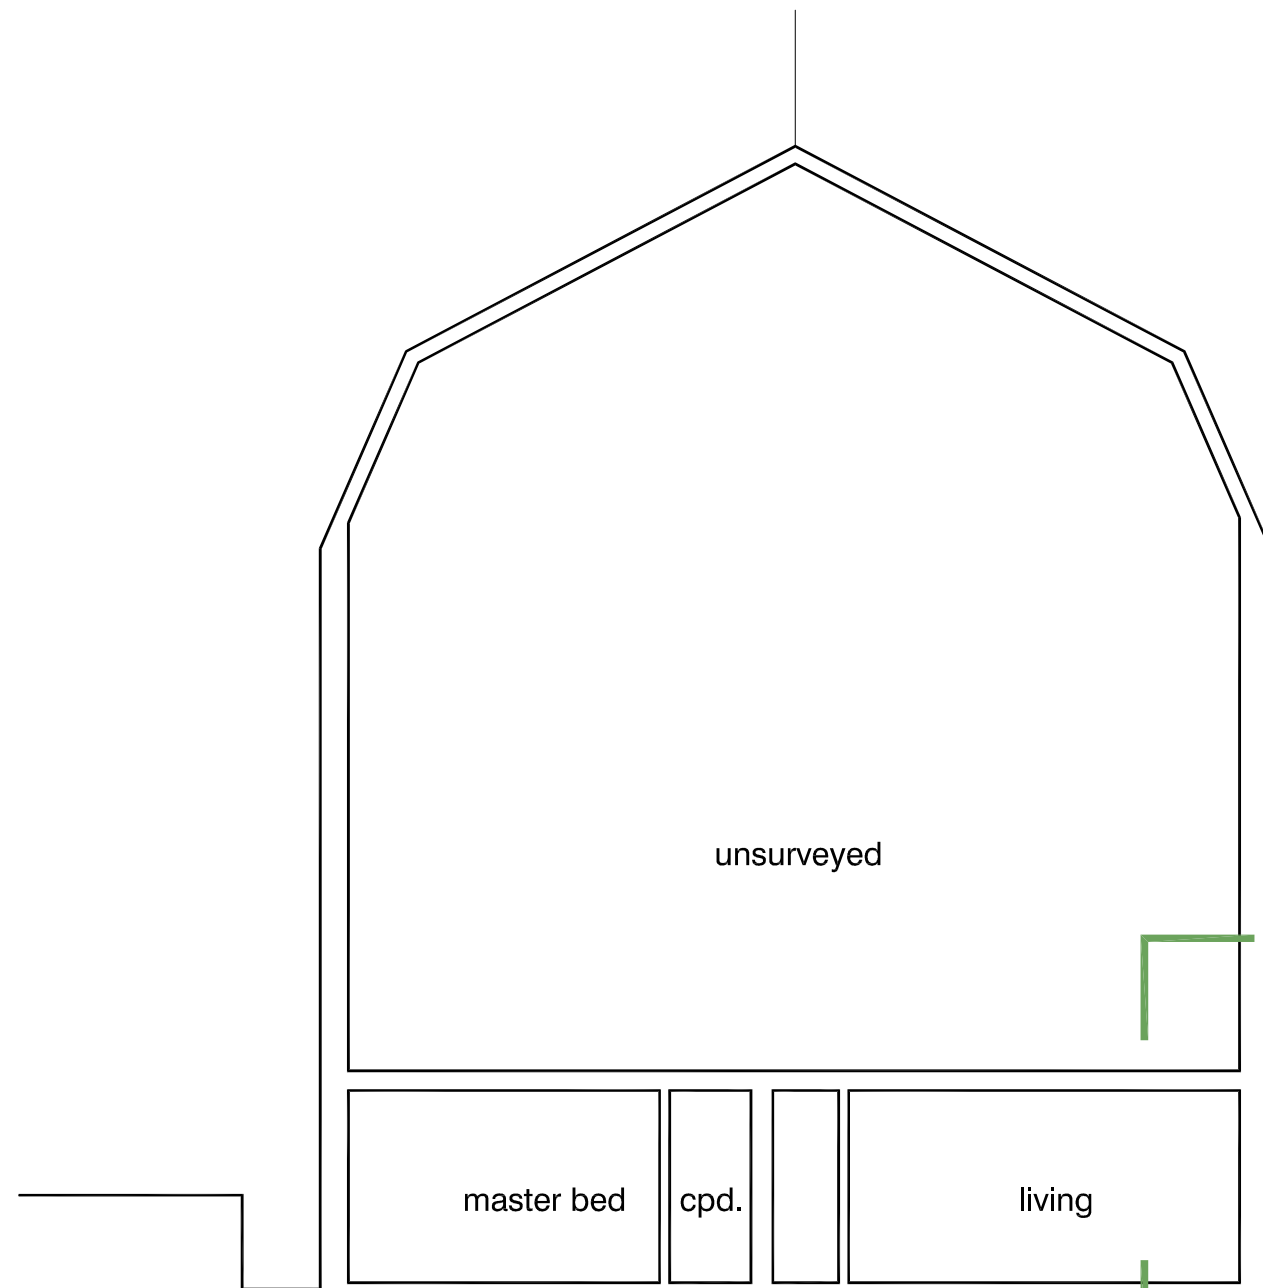

detail

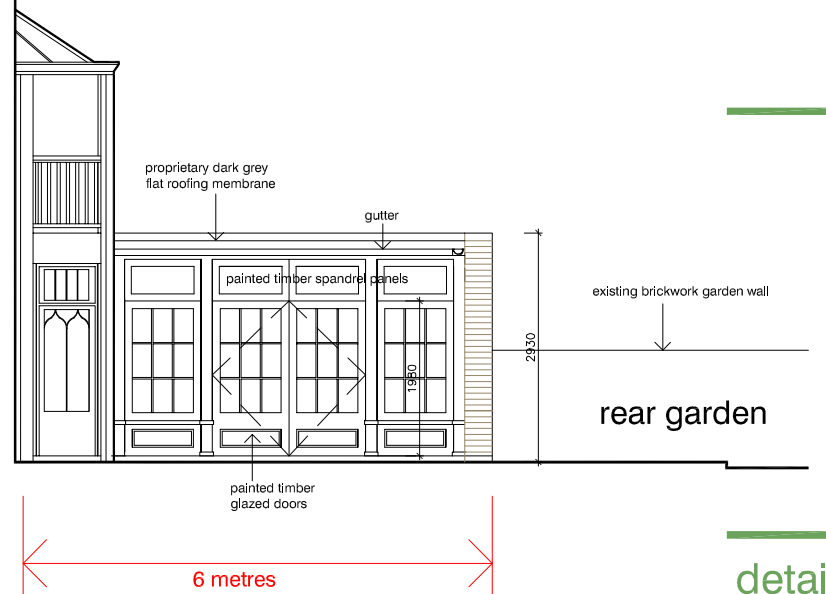

detail

<b>DVM</b> ARCHITECTS		
<small>4a Murray Street . London . NW1 9RE Telephone 0207 485 2121 . Facsimile 0207 267 2527 e-mail: studio@dvmarch.com</small>		
<small>Client</small> John Burningham		
<small>Project</small> 4 East Heath Road London NW3 1BN		
<small>Title</small> Sectional Elevation AA AS PROPOSED		
<small>Scale</small> 1:50	<small>Date</small> 15.10.18	<small>Job No.</small> 1976
<small>Drawing No.</small> 1976-09	<small>Rev.</small> C	

All dimensions are to be checked on site.  
© This drawing is copyright and remains the property of David & Victoria Mercer at all times and may not be reproduced in part or whole without written consent.