


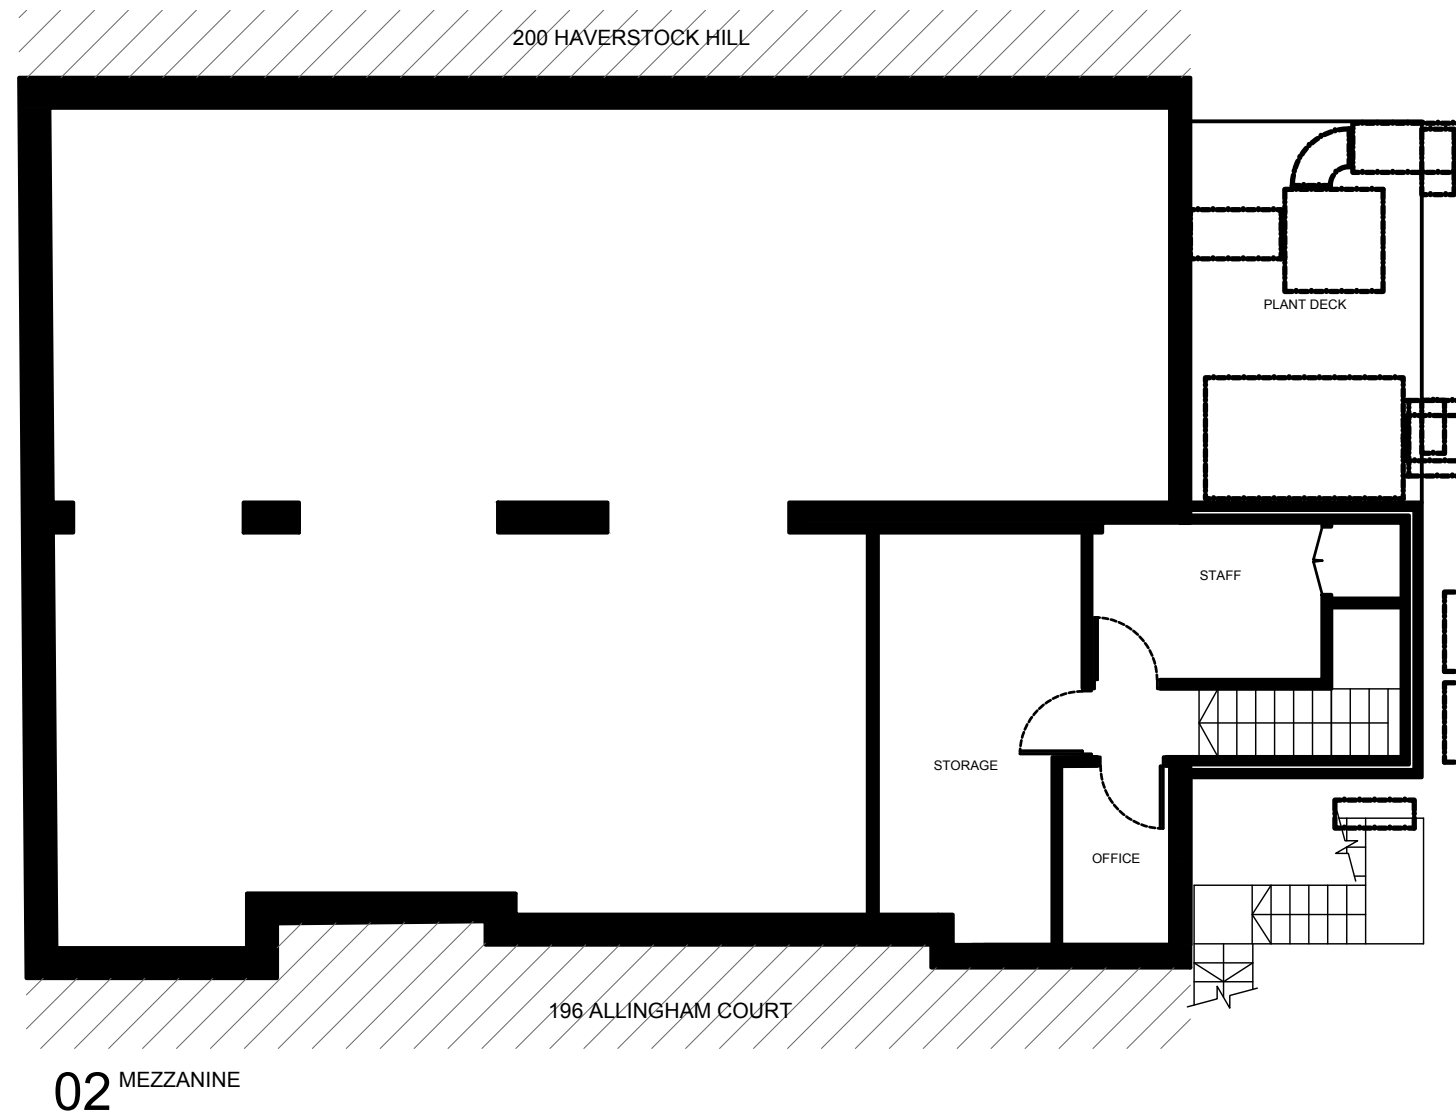

Watts.

Watts Group Limited

1 Great Tower Street

London EC3R 5AA

T: 020 7280 8000

watts.co.uk

Client: TISH RESTAURANT	Title: EXISTING MEZZ PLAN	Amendments: PL PLANNING ISSUE PL1 REVISED PLANNING ISSUE	15.10.18 26.10.18		
Project: 196— 198 HAVERSTOCK HILL BELSIZE PARK, NW3 2AG				Scale: 1:100 ©A3 Date: 08.10.18	
				Drawn: F.T. Checked: M.J.	
				Drg.no: 125815—PL—GA12	Rev: PL1
	Drawing type: PLANNING				