
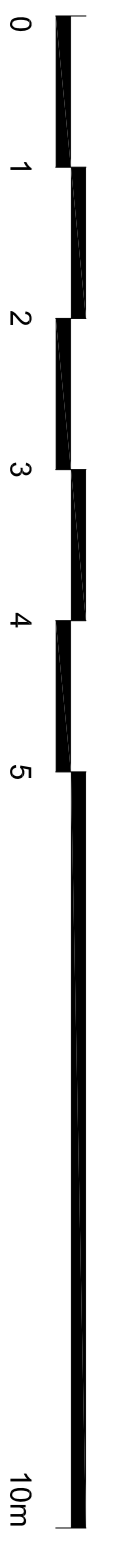
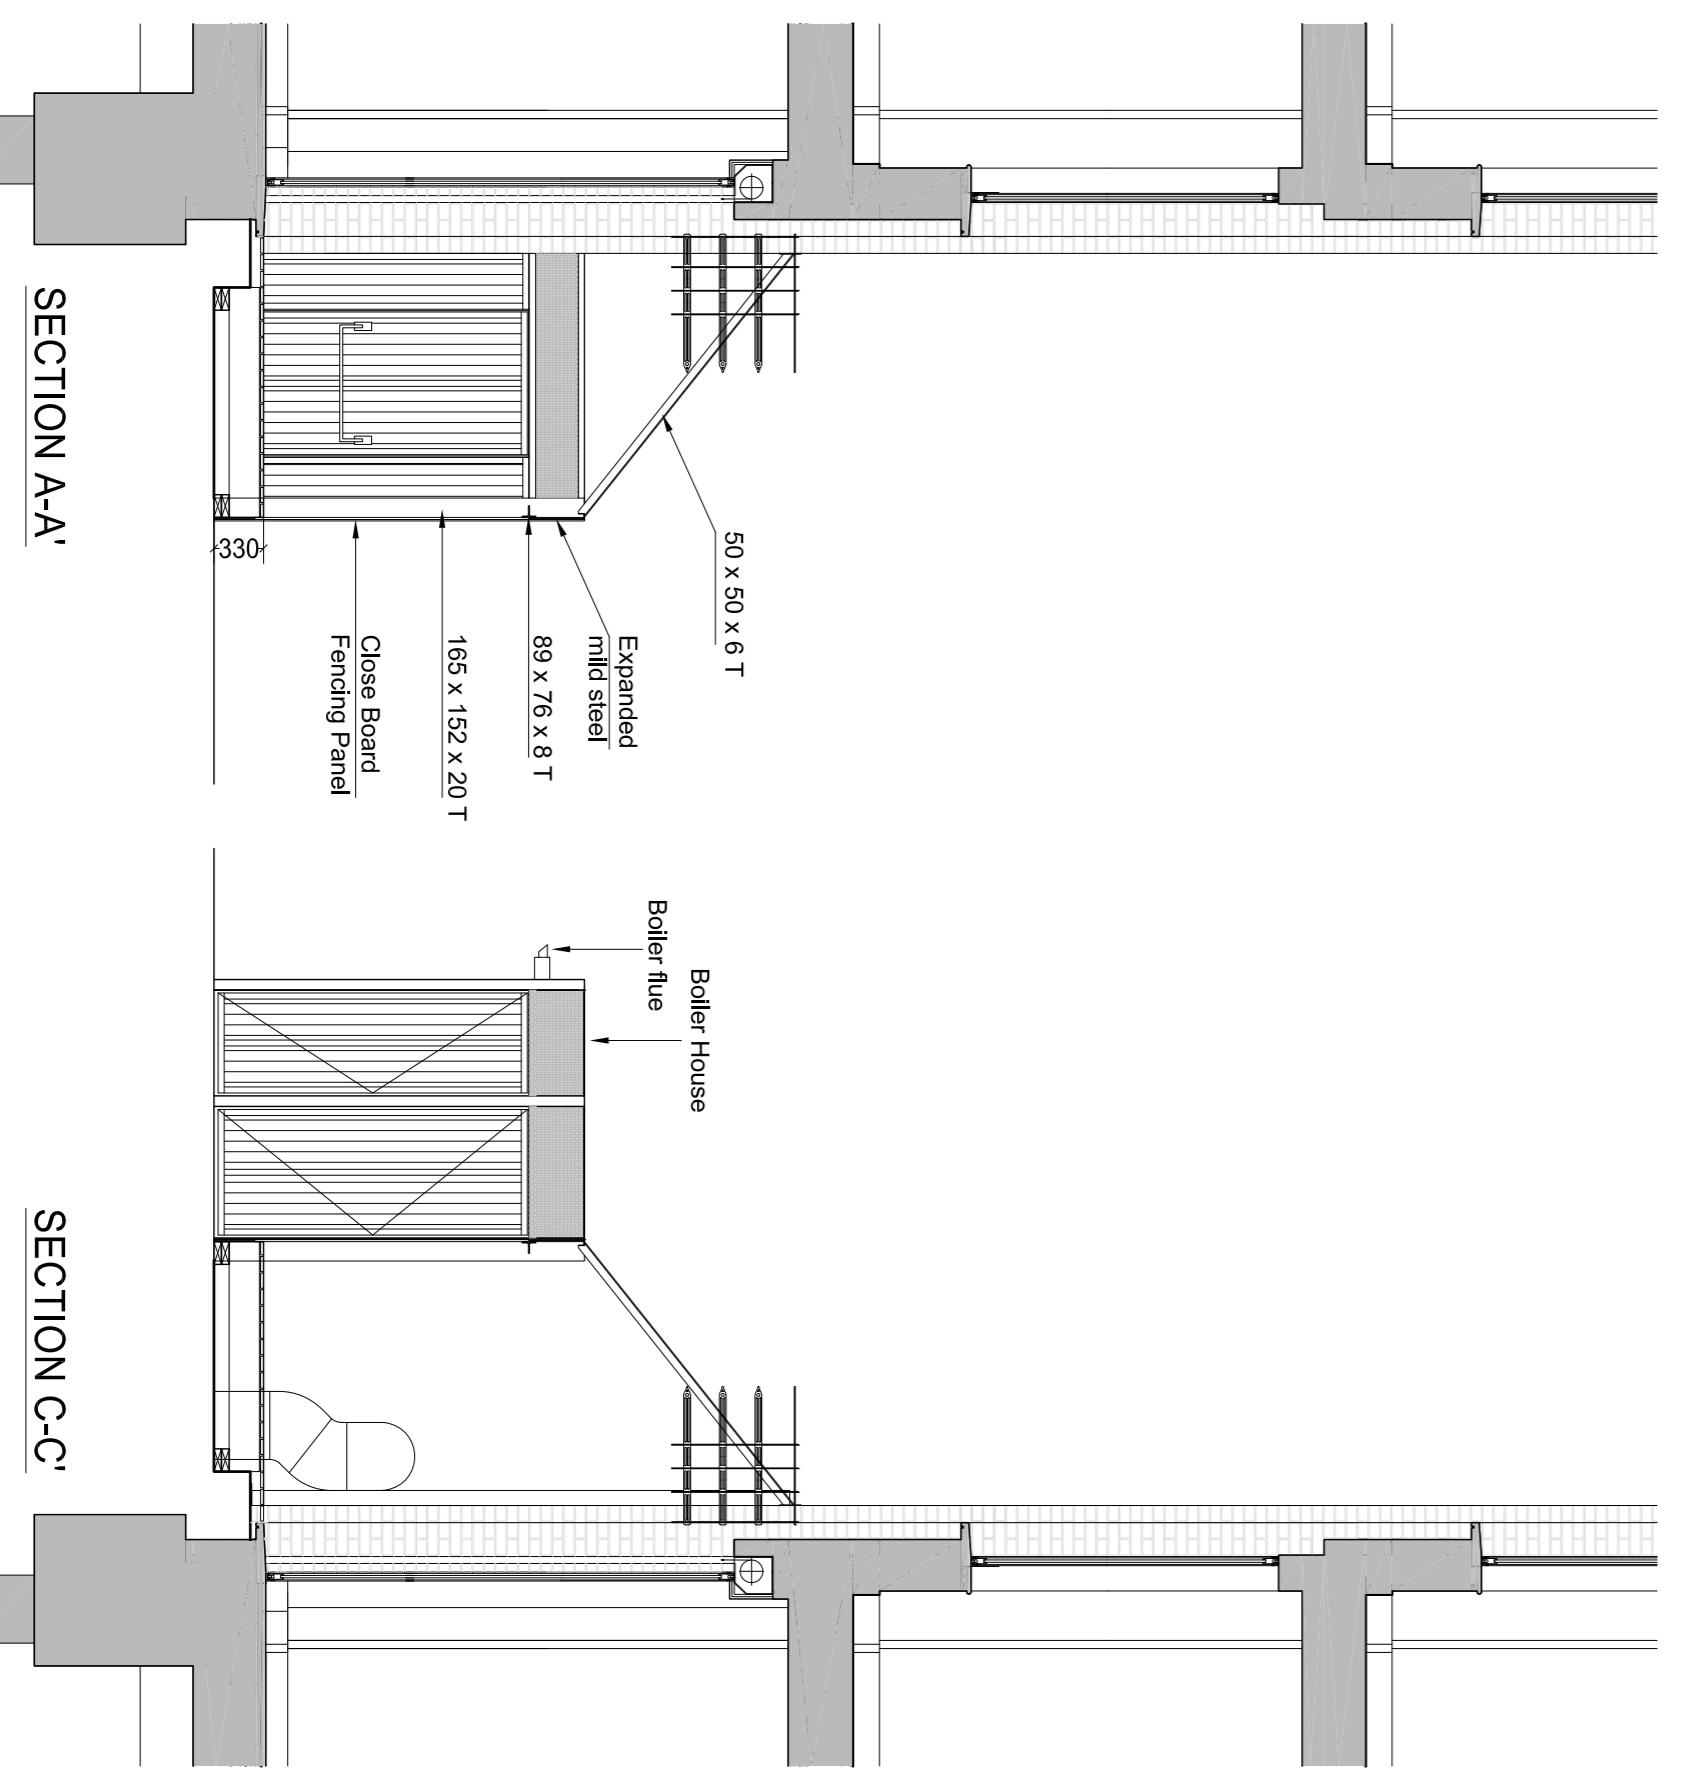


REVISIONS			
Rev.	By	Date	Description
A	LV	08/05/18	Section B-B added and Section
B	LV	19/10/18	Slates over fence removed and
C	LV	22/10/18	entrance reduced in height to 1.1m over the
D	LV	22/10/18	deck, boiler housing screened with close
			boarding fence to match existing boundary.
			C-Section C-C added.
			D - Boiler flue added.

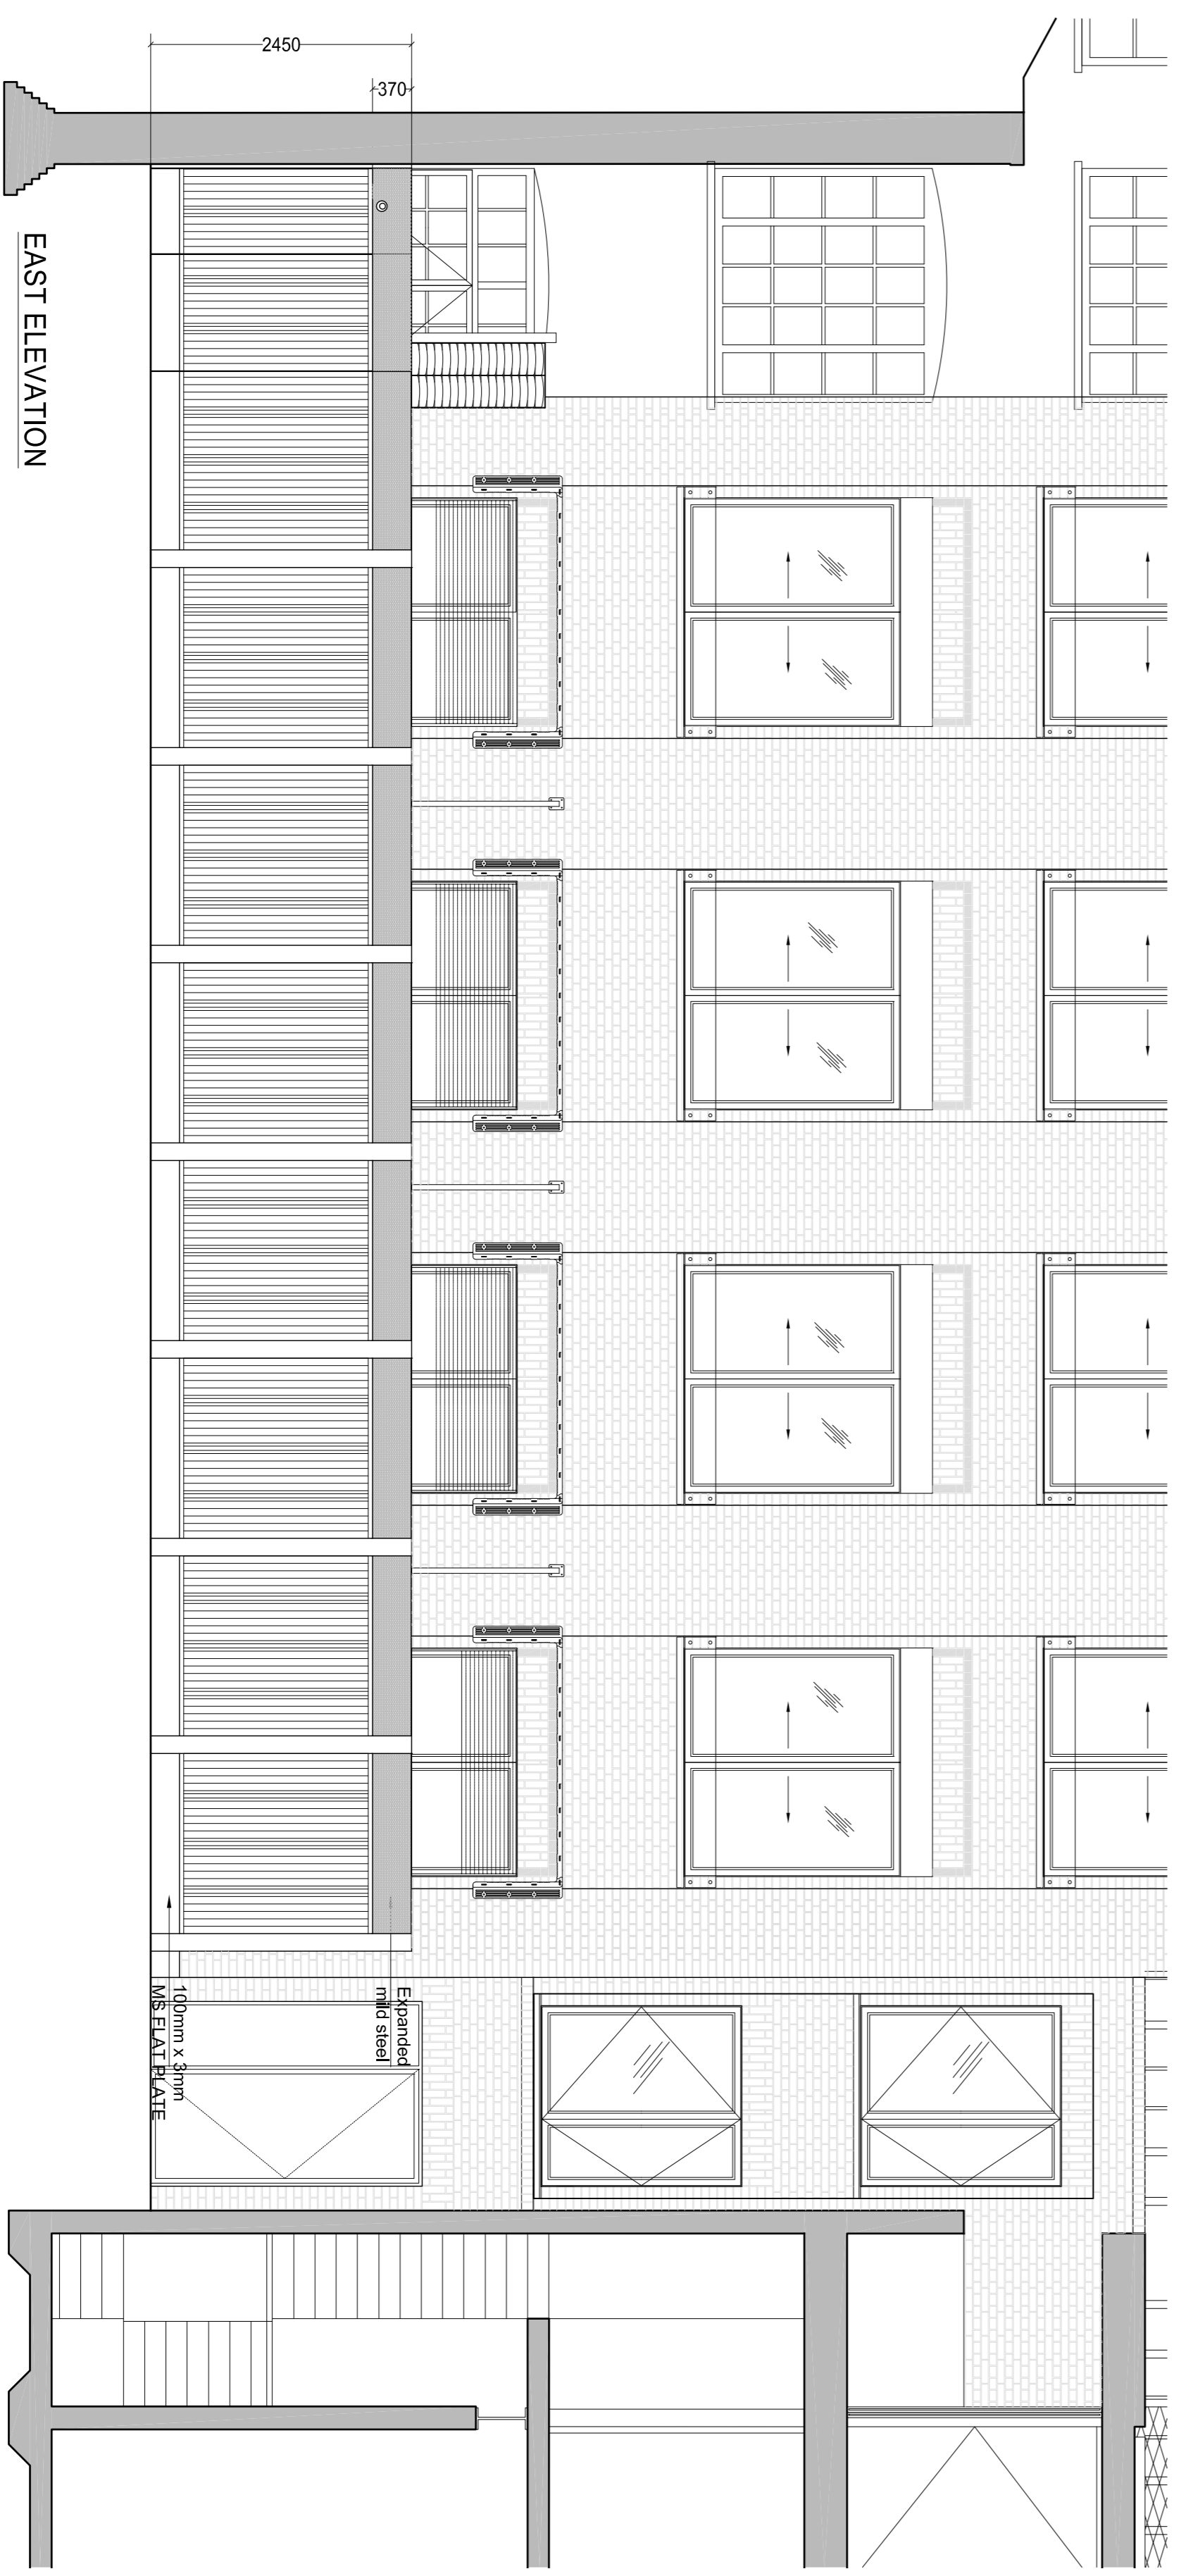

**PLANNING APPLICATION**

ALL DIMENSIONS TO BE CHECKED ON SITE  
WORK TO BE COMPLETED TO THE CONTRACT  
AT ONE (1) TO ONE (1) SCALE

**Contemporary Design Solutions**

44 Great Marlborough Street  
London  
W1F 7JW Fax: 020 7494 4844  
Telephone: 020 7494 9000 Fax: 020 7494 4844

**Client**

**RISEFALL LTD**

**Project Title**

Backyard Fence  
10A Balcon Street,  
LONDON NW1

**Drawing Title**

Proposed Backyard Fence

Scale: 1:50@A1; 1:100@A3 Date: March 2018  
Drawn: LV Checked: March 2018  
Drawing No: 180330-A(90)001 Rev: D