



Do not scale off this drawing.

All indicated dimensions to be checked and verified on site by the Main Contractor before commencement of any fabrication drawings or work whatsoever on site.

Report all discrepancies to the Architect immediately. This drawing is to be read in conjunction with all the related Architect's and Structural Engineer's drawings, details and all relevant information.

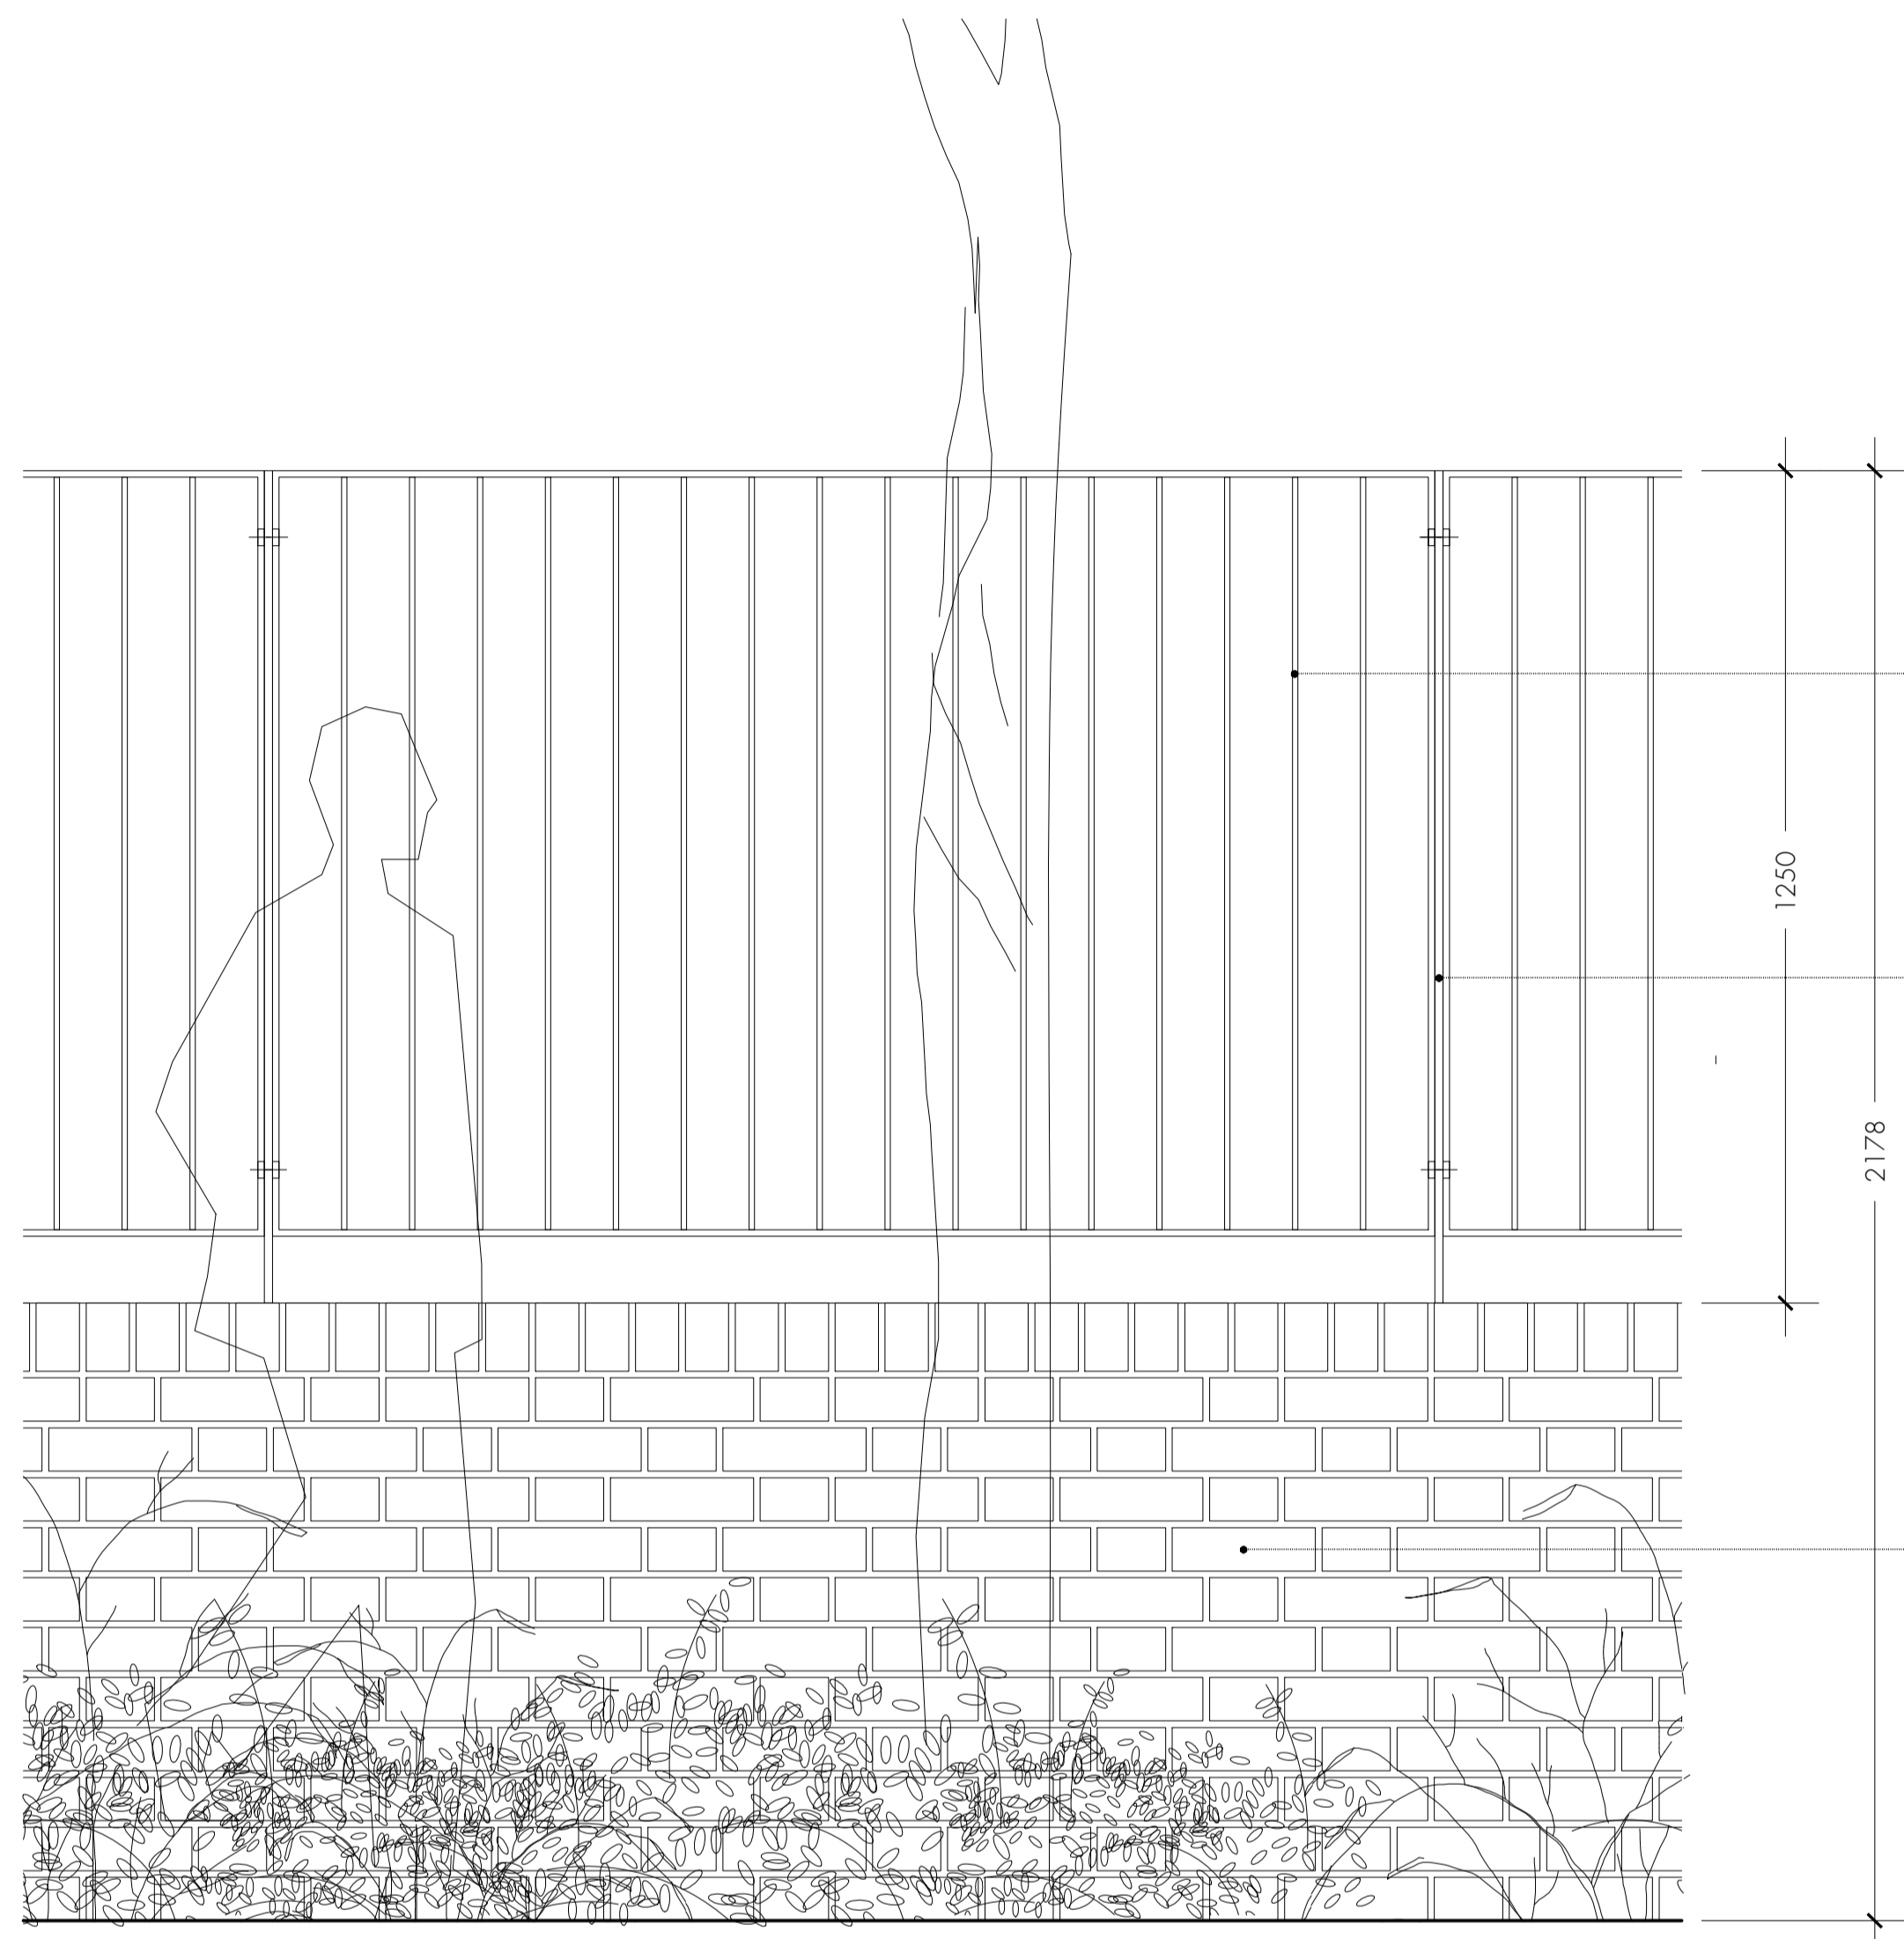

METAL RAILING ELEVATION
1:10

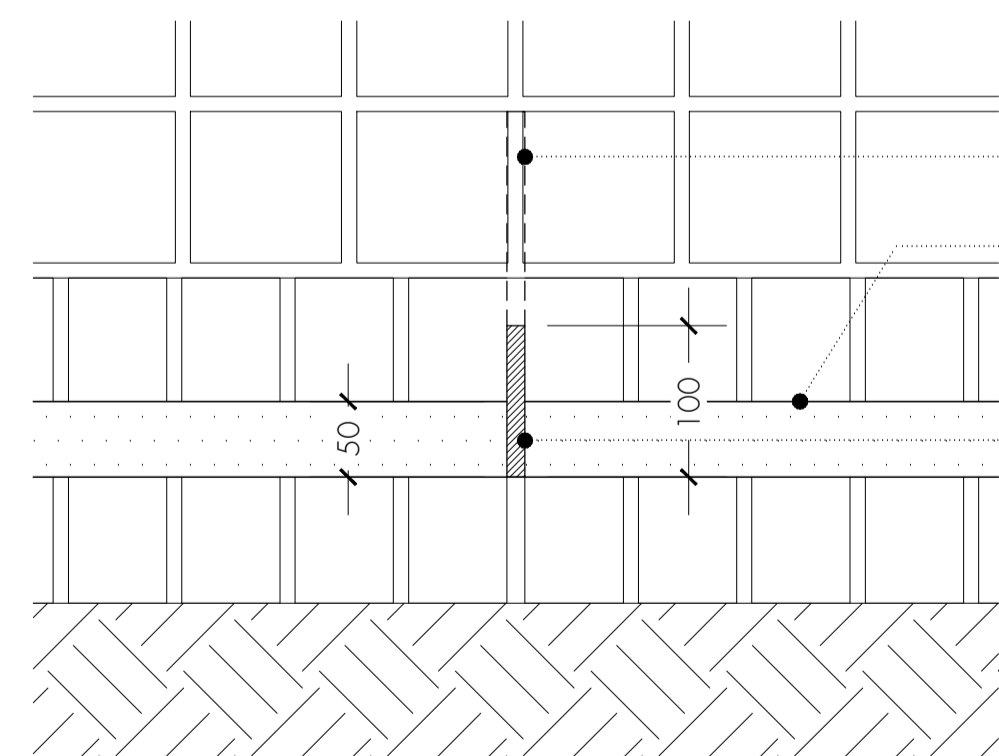


PLAN
1:5

50X12mm GALVANISED STEEL STAYBAR (IF REQUIRED).

50X10mm GALVANISED STEEL FENCE, FINISH TBC. ON 21.5mm THK MASONRY WALL IN FLEMISH BOND. BRICK AND MORTAR TYPE/COLOUR TO MATCH FACING BRICK/MORTAR TO BOTH BUILDINGS.

100X12mm GALVANISED STEEL PLATE SUPPORT POST, FINISH TBC. WITH COUNTERSUNK BOLTS TO SECURE RAILINGS. POSTS CONCRETED INTO WALL.

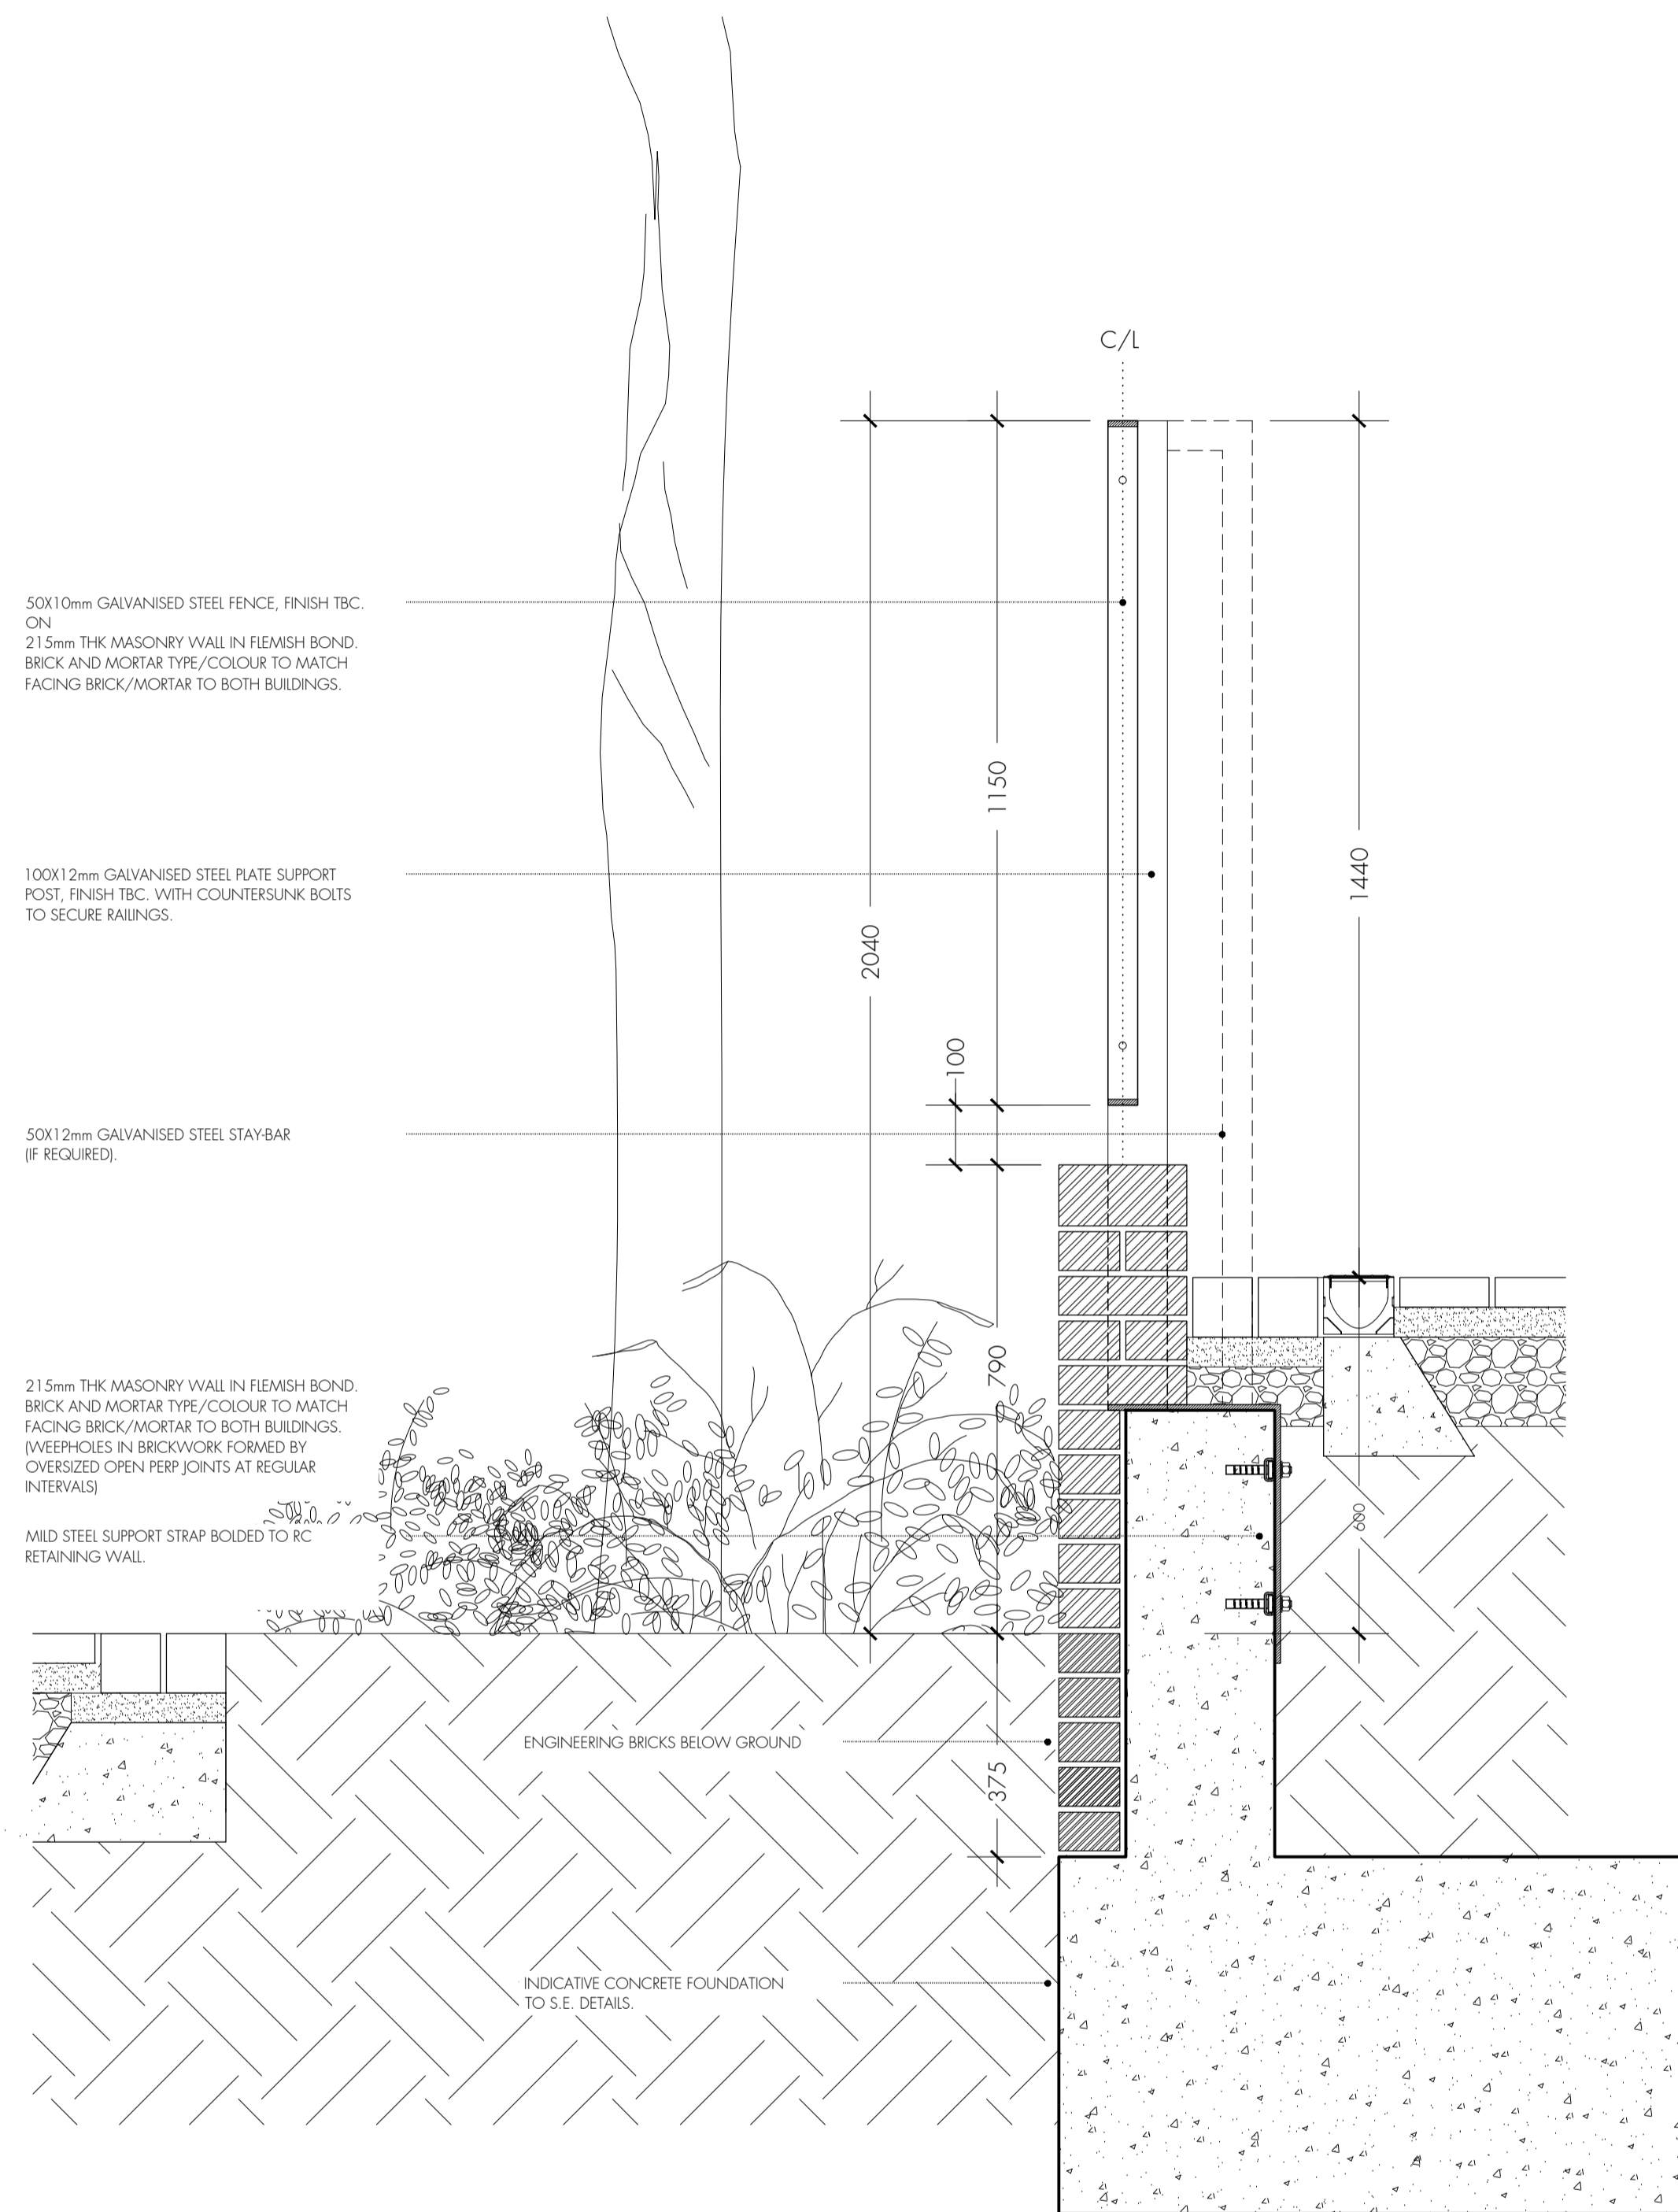

METAL RAILING SECTION DETAIL
1:10

50X10mm GALVANISED STEEL FENCE, FINISH TBC. ON 21.5mm THK MASONRY WALL IN FLEMISH BOND. BRICK AND MORTAR TYPE/COLOUR TO MATCH FACING BRICK/MORTAR TO BOTH BUILDINGS.

100X12mm GALVANISED STEEL PLATE SUPPORT POST, FINISH TBC. WITH COUNTERSUNK BOLTS TO SECURE RAILINGS.

50X12mm GALVANISED STEEL STAYBAR (IF REQUIRED).

21.5mm THK MASONRY WALL IN FLEMISH BOND. BRICK AND MORTAR TYPE/COLOUR TO MATCH FACING BRICK/MORTAR TO BOTH BUILDINGS. (WEEPHOLES IN BRICKWORK FORMED BY OVERSIZED OPEN PERP JOINTS AT REGULAR INTERVALS).

MILD STEEL SUPPORT STRAP BOLDED TO RC RETAINING WALL.

ENGINEERING BRICKS BELOW GROUND

INDICATIVE CONCRETE FOUNDATION TO S.E. DETAILS.

rev.	rev. date	rev. description

tasou
associates architects + structural engineers

4 Amwell Street, London, EC1R 1UG
T: 020 7713 7070 F: 020 7713 7071 E: tasou@tasou.co.uk

project
Swain's Lane
London
N6 6QX

drwg title
External Works
External Seating Area

date	October 2018	drwg no.	EW-112	rev.	
------	--------------	----------	--------	------	--

scale @ A1	1:5/1:10	job no.	1658
------------	----------	---------	------